

- Notes:
- Do not scale this drawing
 - All dimensions to be verified on site and any discrepancy reported to the client
 - This drawing to be read in conjunction with all relevant drawings

owners to serve party wall act notice on owners of adjacent property and obtain written agreement, prior to commencement of any works

client/builder to obtain all planning permission approvals from the relevant authority, commencement of building works prior to the planning & building control approvals is to client/builders own risk


roof lights:
final size and position of roof lights to clients requirements

all rainwater guttering, down pipes locations to be confirmed by architect & not to encroach neighbors property

client/builder to liaise with local water board for any new works on or within the public sewer or drain runs and obtain approval from the local authority prior to commencement of any works

Proposed Single Storey
Rear Extension
Part Double Storey
Rear Extension

A	Planning Issue	02.02.22 RS
REV	AMENDMENT	DATE CHD

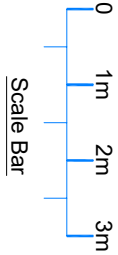

CLIENT
Wahed Abdu Manan


PROJECT
66 Hobart Close
Hayes - Middlesex
UB4 9NJ

DRAWING TITLE
Proposed Single Storey Rear Extension
Part Double Storey Rear Extension
Existing Floor Layouts
Sheet 1

SCALE	DRAWN BY	CHECKED	DATE
1:50 @ A1	RS	RS	02.02.22
1:100 @ A3			

DRAWING STATUS
Planning Issue

DRAWING NUMBER	REVISION
2021 - 136 - 01	A

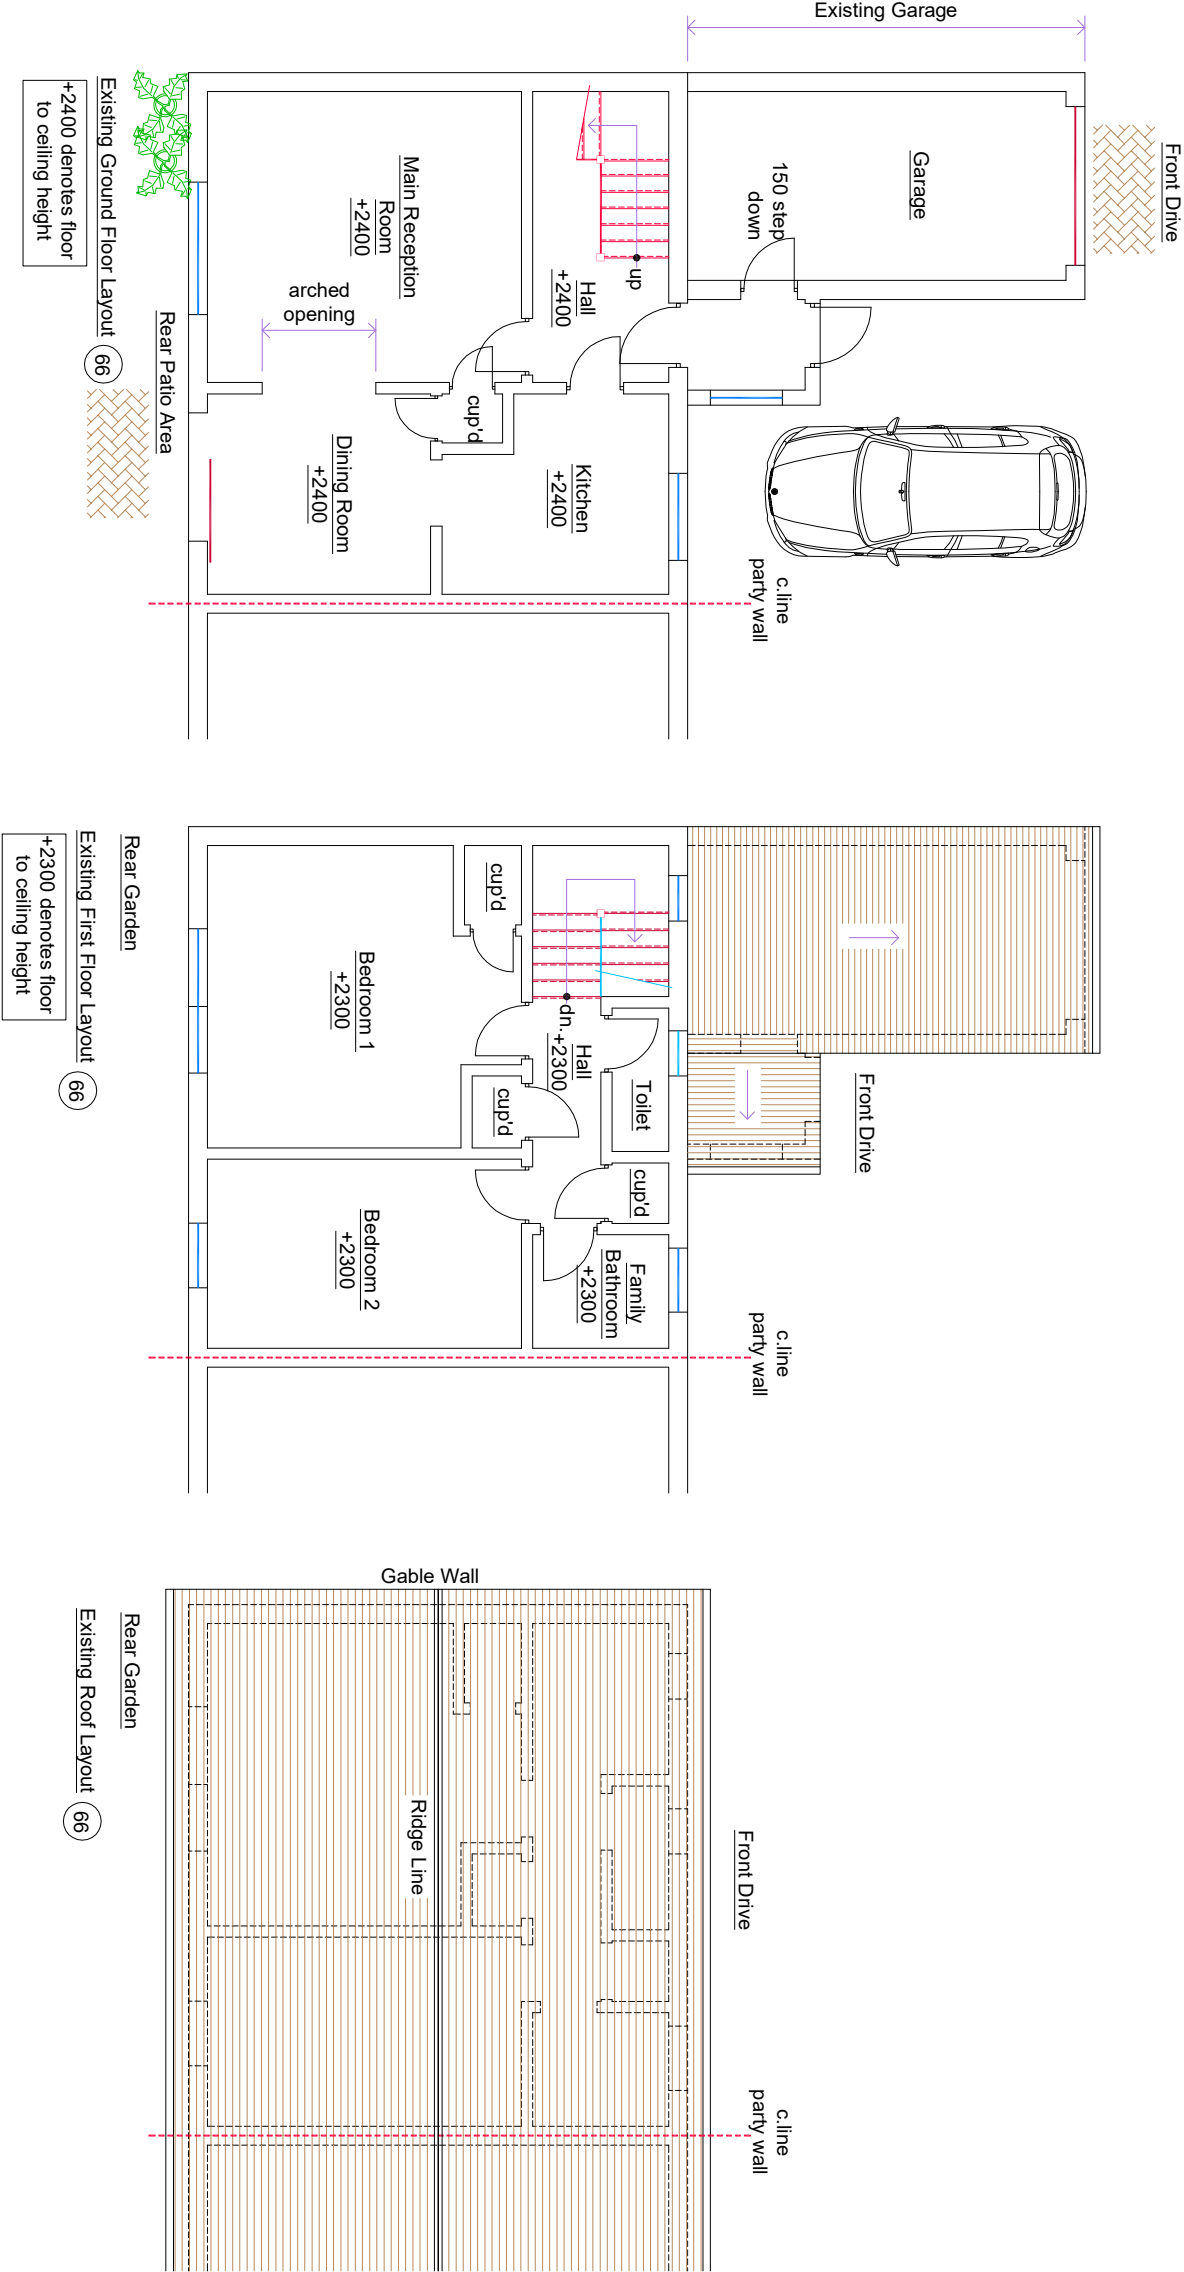

SCALE	DRAWN BY	CHECKED	DATE
1:50 @ A1	RS	RS	02.02.22
1:100 @ A3			

DRAWING STATUS
Planning Issue

DRAWING NUMBER	REVISION
2021 - 136 - 01	A