


NOTES

CONTRACTORS MUST VERIFY ALL DIMENSIONS ON SITE BEFORE COMMENCING ANY WORK ON SHOP DRAWINGS
DO NOT SCALE FROM THIS DRAWING
RS ATPA COPYRIGHT

- Notes:
1. Do not scale this drawing
 2. All dimensions to be verified on site and any discrepancy reported to the client
 3. This drawing to be read in conjunction with all relevant drawings

A	Planning Issue	02.02.22	RS
REV	AMENDMENT	DATE	CHKD

CLIENT	Wahed Abdu Manan
PROJECT	66 Hobart Close Hayes - Middlesex UB4 9NJ
DRAWING TITLE	Block Plan Sheet 5

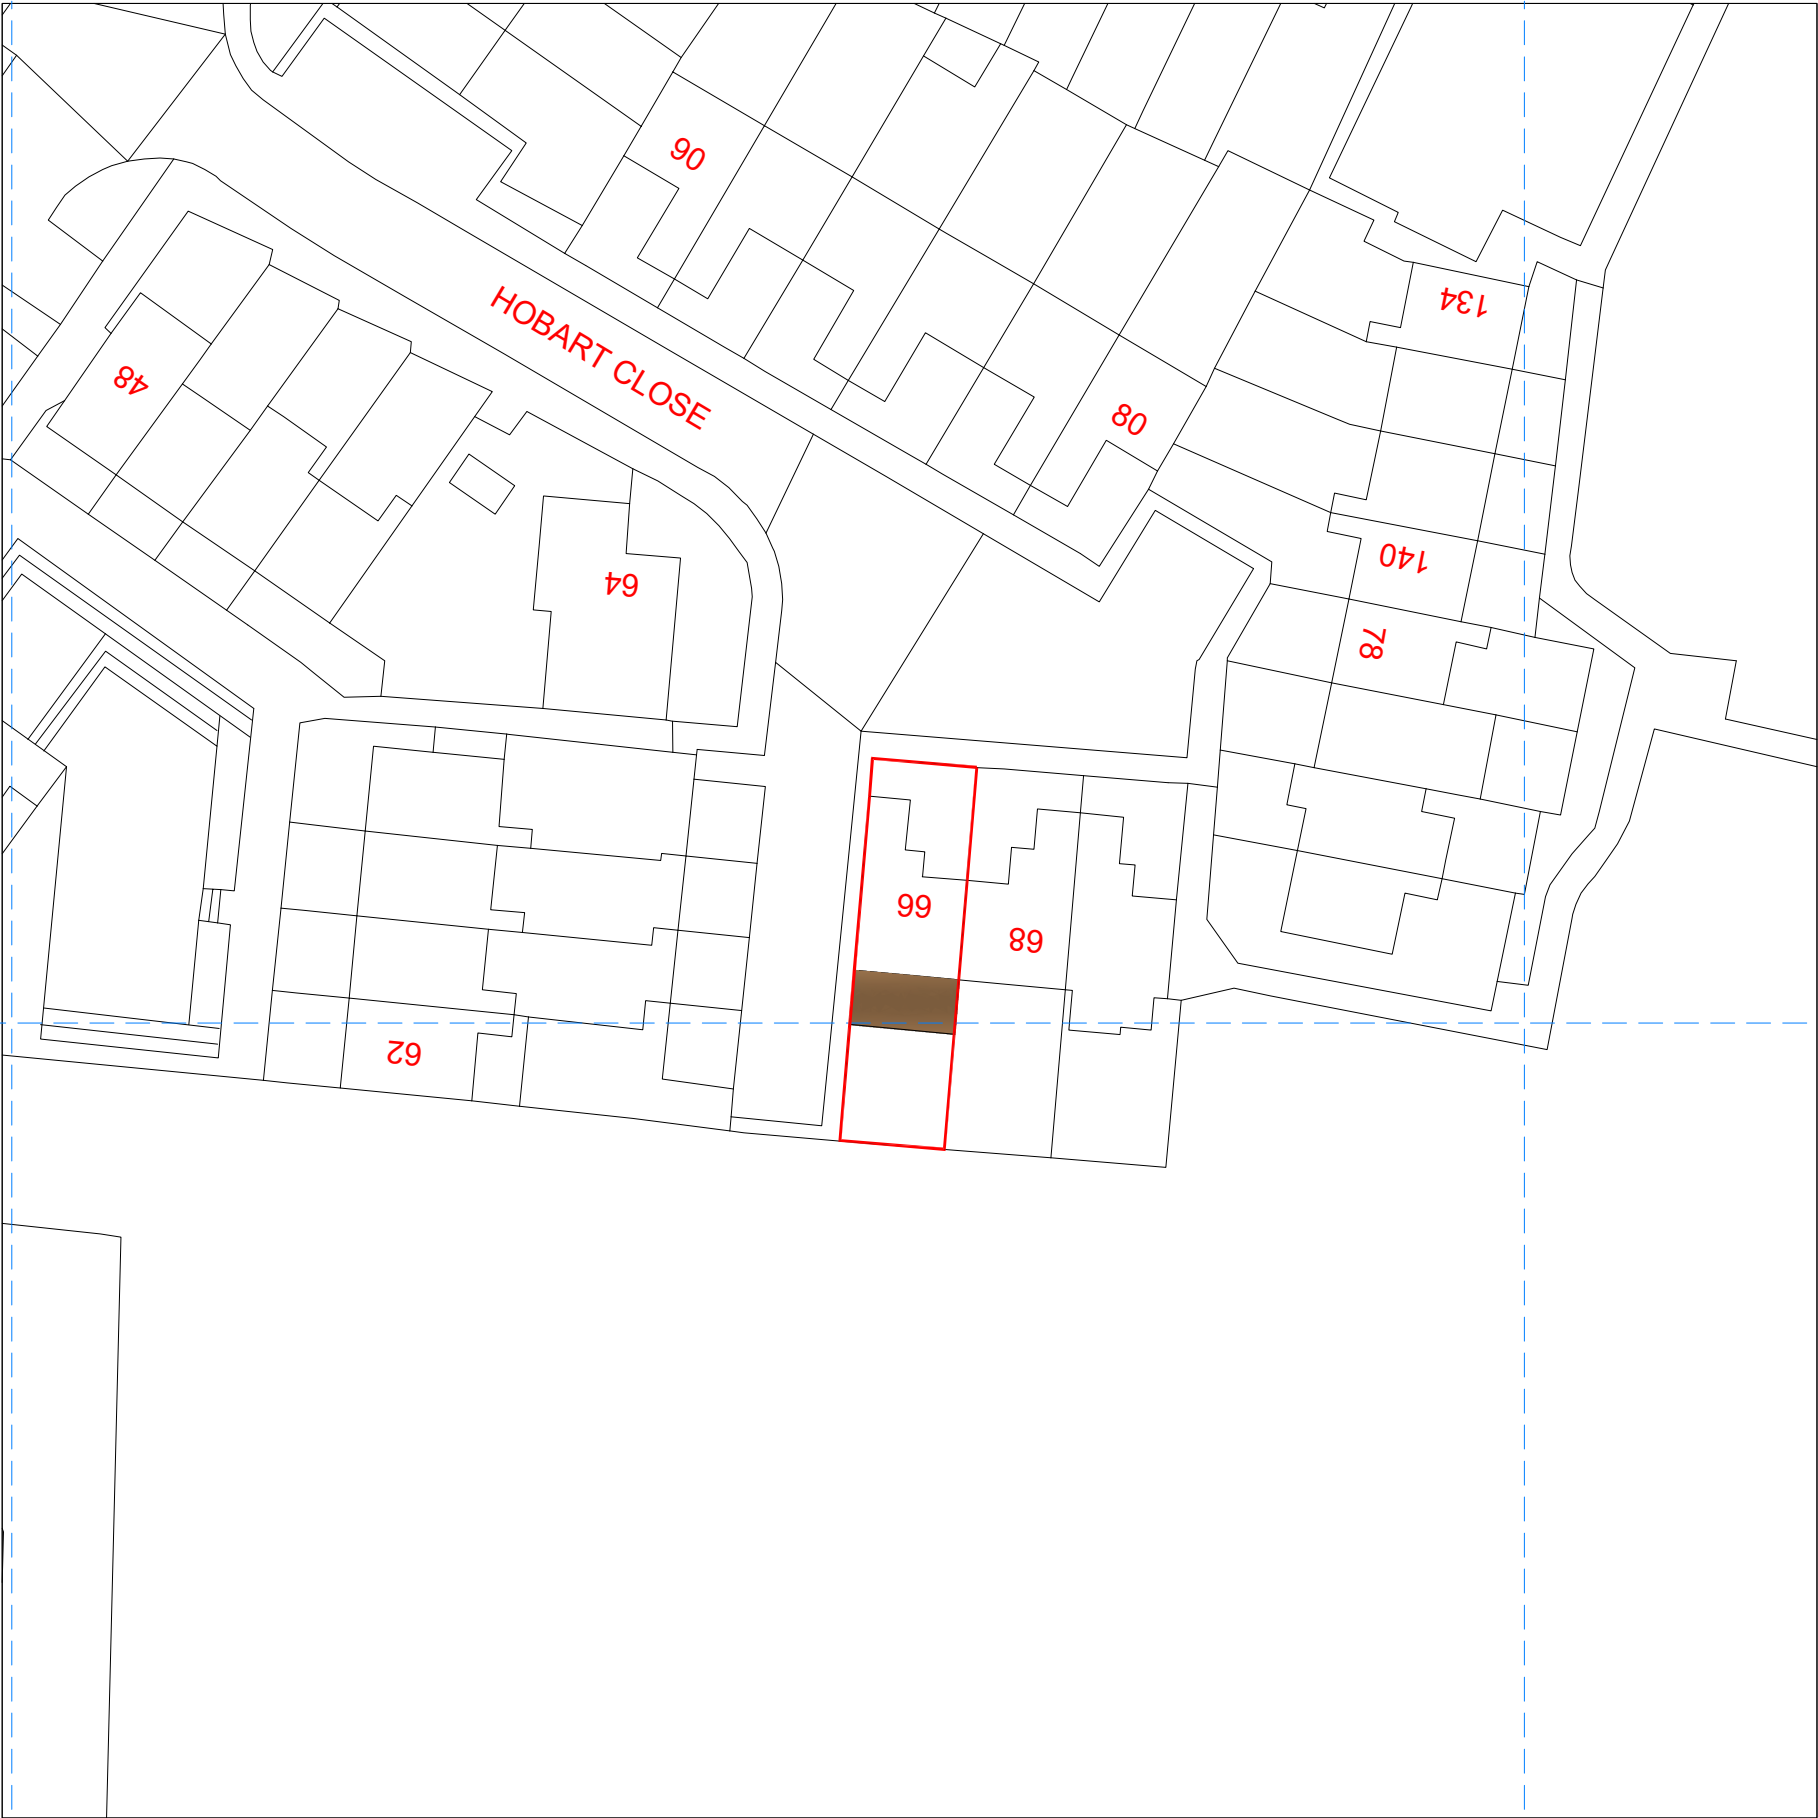

DRAWING STATUS

Planning Issue

SCALE	DRAWN BY	CHECKED	DATE
1:250 @ A1	RS	RS	02.02.22
1:500 @ A3			
DRAWING NUMBER	2021 - 136 - 05	REVISION	A