

NOTES


CONTRACTORS MUST VERIFY ALL DIMENSIONS ON SITE BEFORE COMMENCING ANY WORK ON SHOP DRAWINGS
DO NOT SCALE FROM THIS DRAWING

RS ATPA COPYRIGHT

- Notes:
- 1. Do not scale this drawing
 - 2. All dimensions to be verified on site and any discrepancy reported to the client
 - 3. This drawing to be read in conjunction with all relevant drawings

B	Drawing Revised To Suit Planning Officers Requirements	10.50.22	RS
	A	Planning Issue	29.01.22
REV	AMENDMENT	DATE	CHKD

CLIENT	Wahed Abdu Manan
PROJECT	66 Hobart Close Hayes - Middlesex UB4 9NJ
DRAWING TITLE	Block Plan Sheet 4

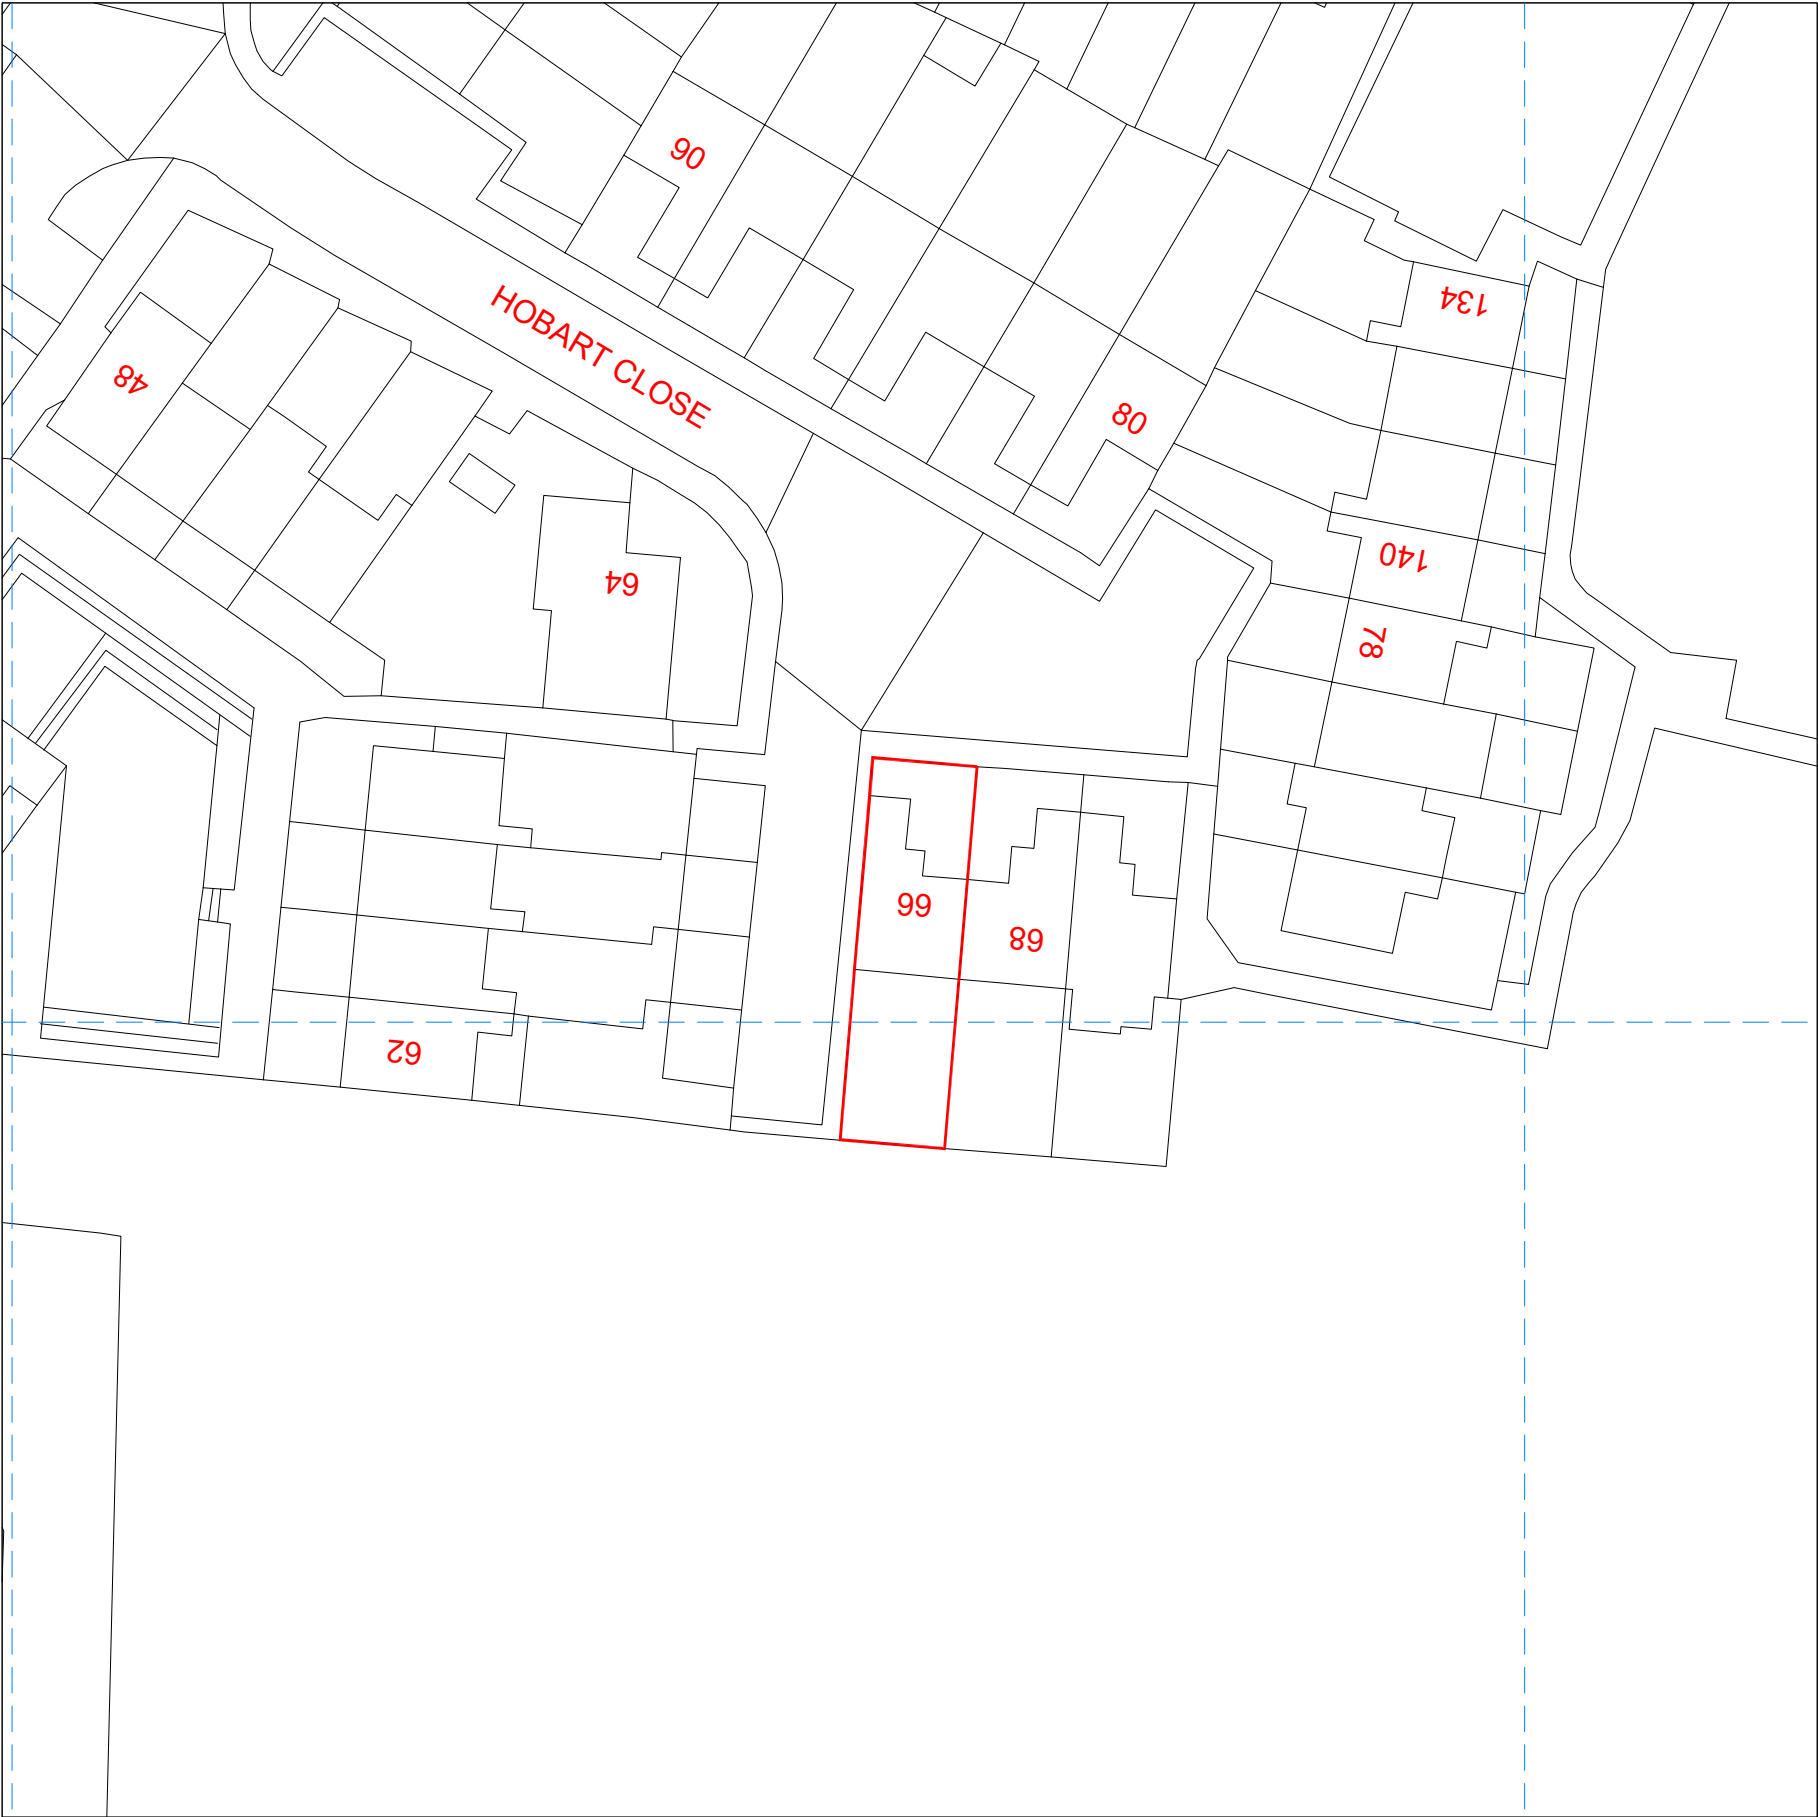

DRAWING STATUS

Planning Issue

SCALE	DRAWN BY	CHECKED	DATE
1:250 @ A1	RS	RS	29.01.22
1:500 @ A3			
DRAWING NUMBER	REVISION		
2021 - 139 - 04	B		