




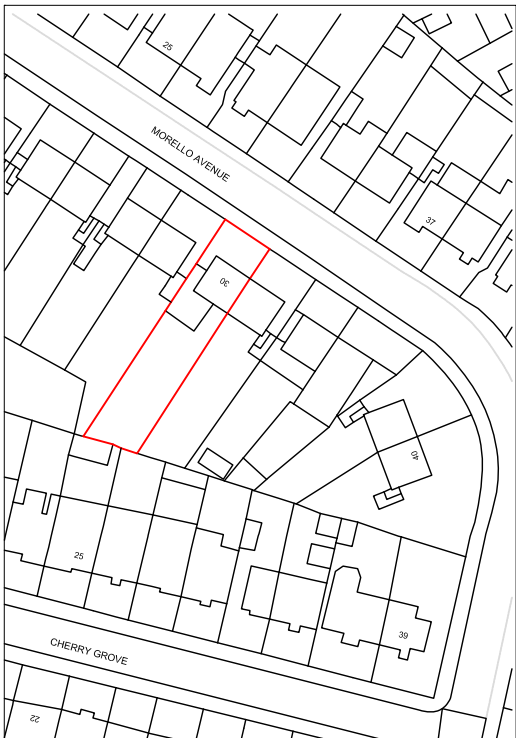


Existing Location 1;1250

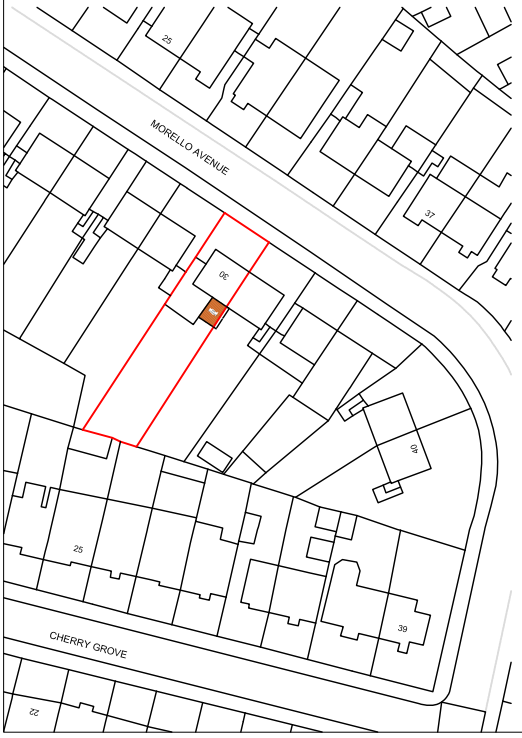


PROPOSED LOCATION PLAN 1;1250

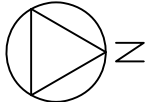

Scale 1:1250

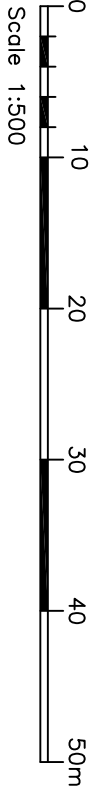

Scale 1:500

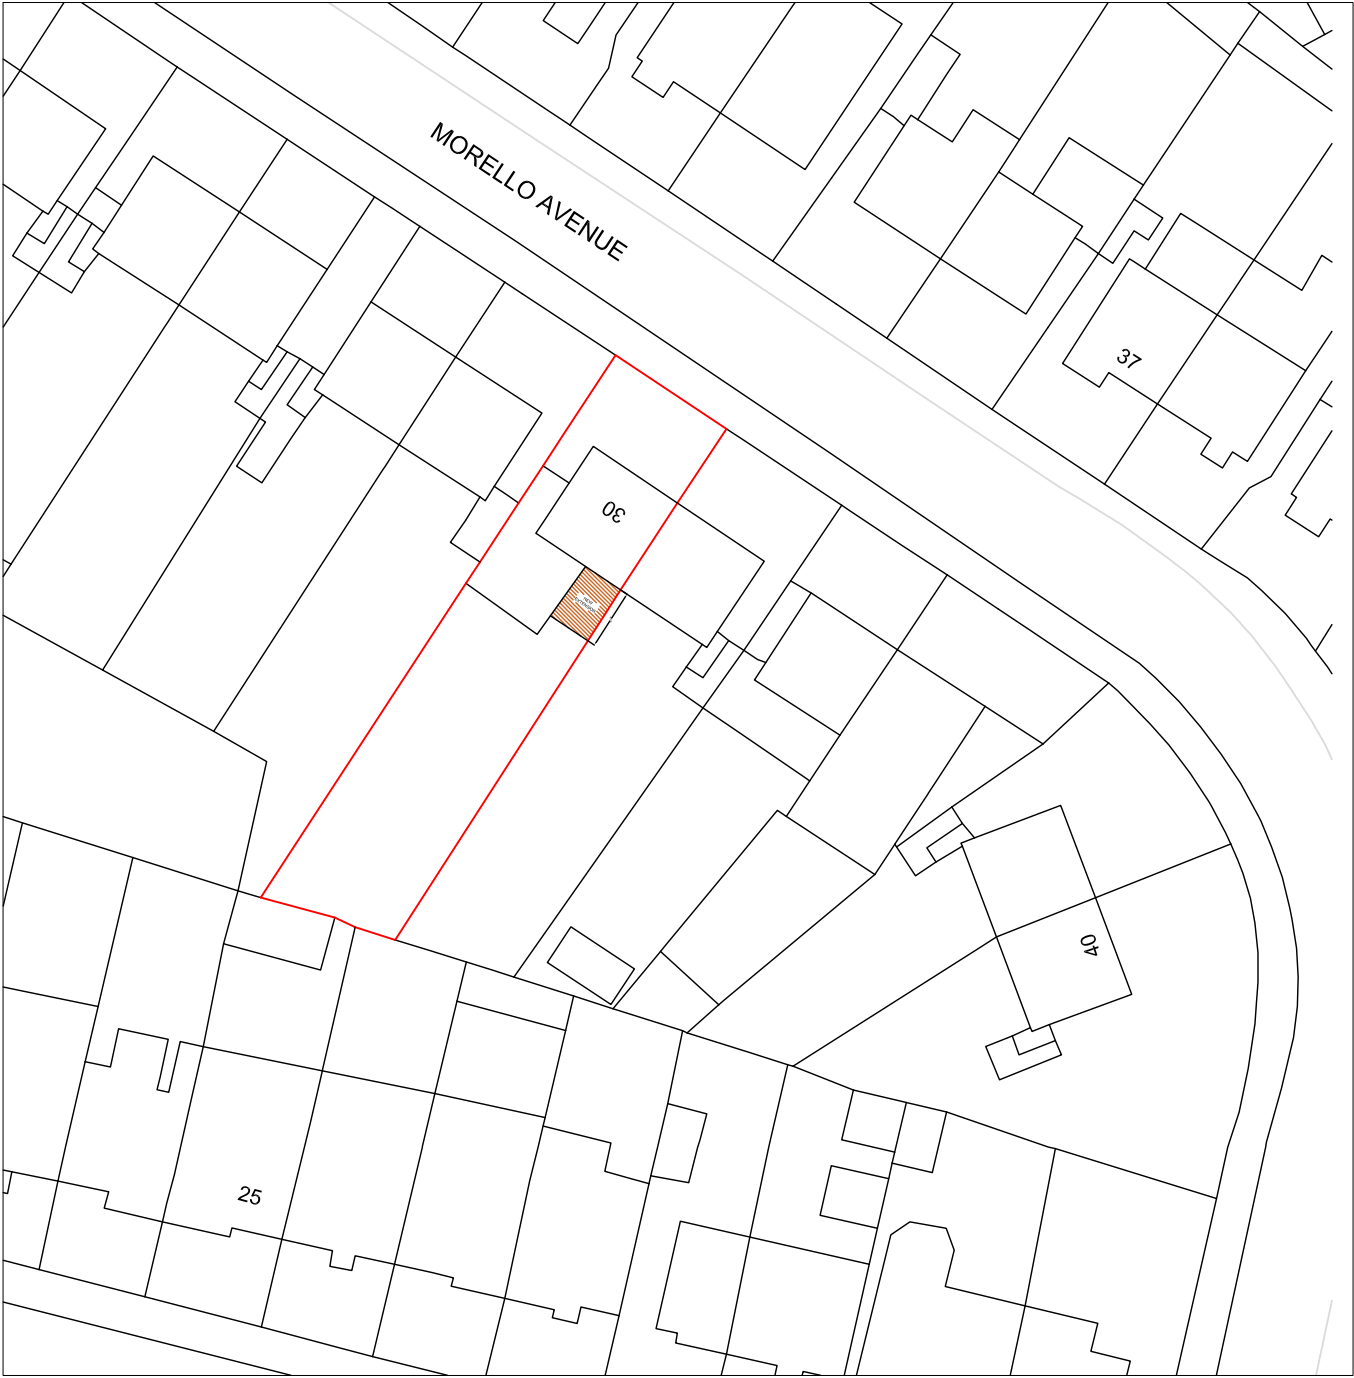

PROPOSED BLOCK PLAN 1;500

30MORELLOAVELOCATIONPLAN

Client : Mr Davinder Singh

Property: 30 Morello Avenue Uxbridge UB8 3ES

Description of Work: New 4m Single Storey Rear Extension.

Scale: 1/1250, 1/ 500

Date: Oct 2023

Drawn :AP