
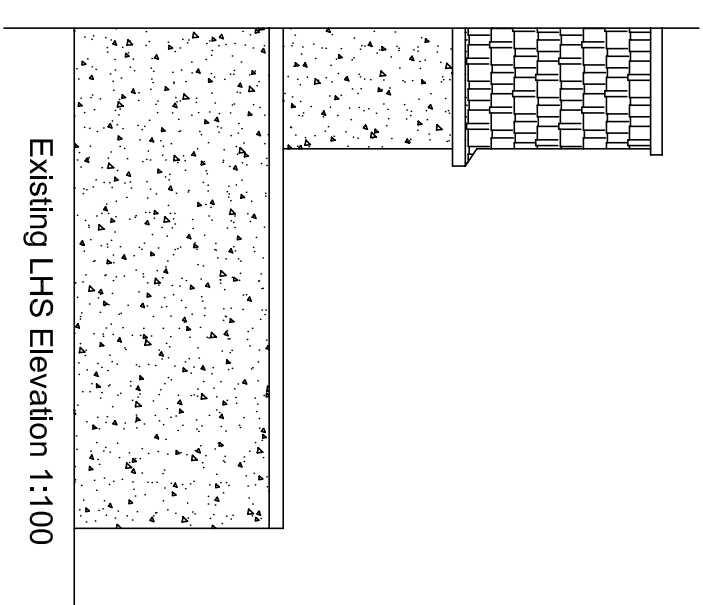
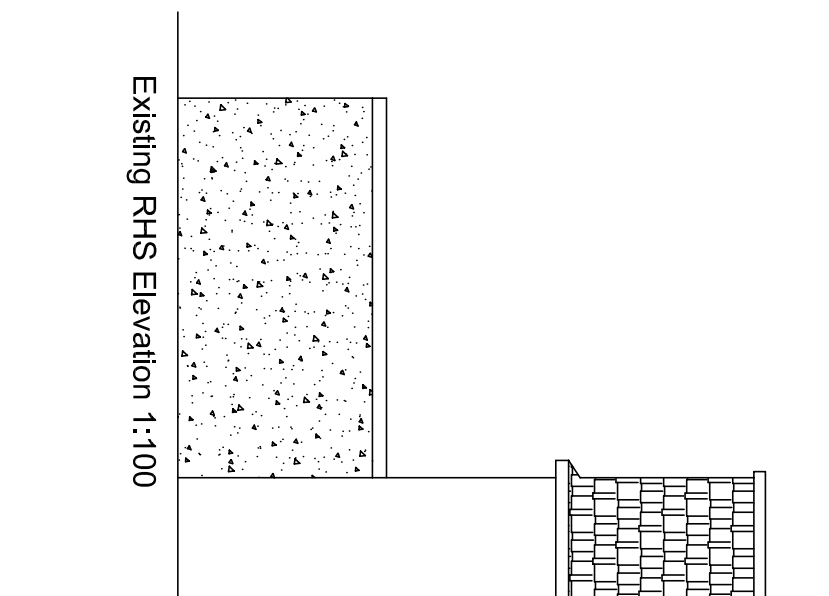
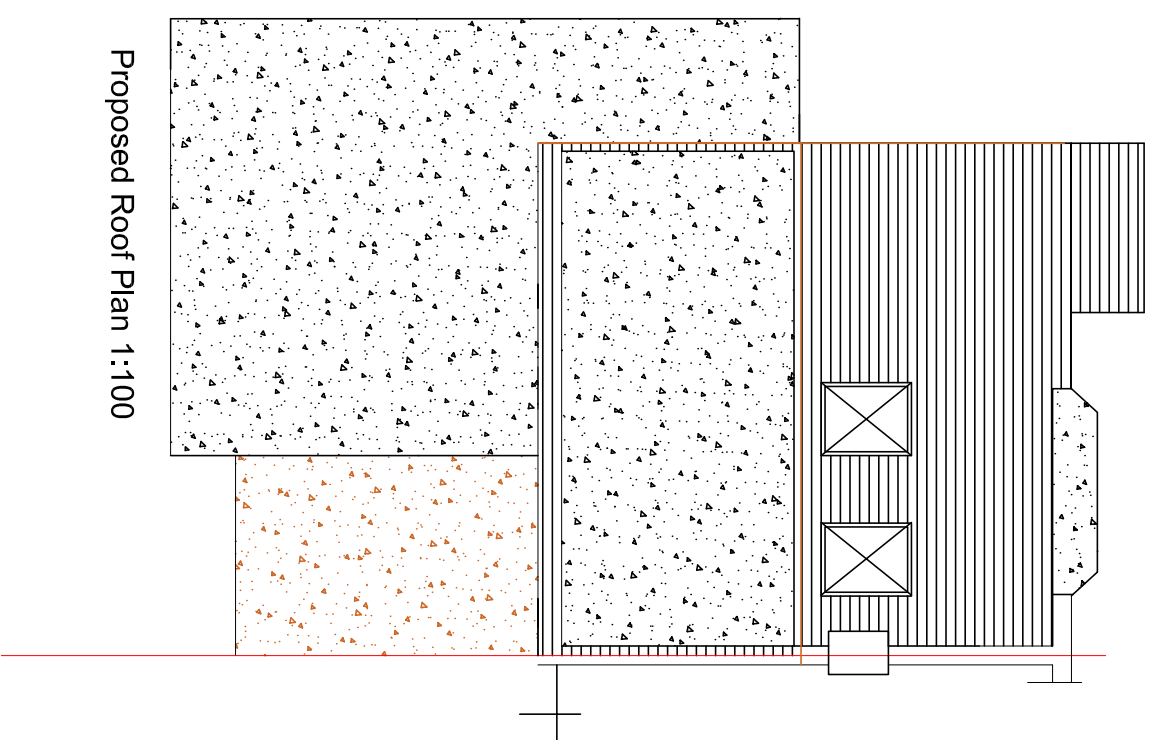
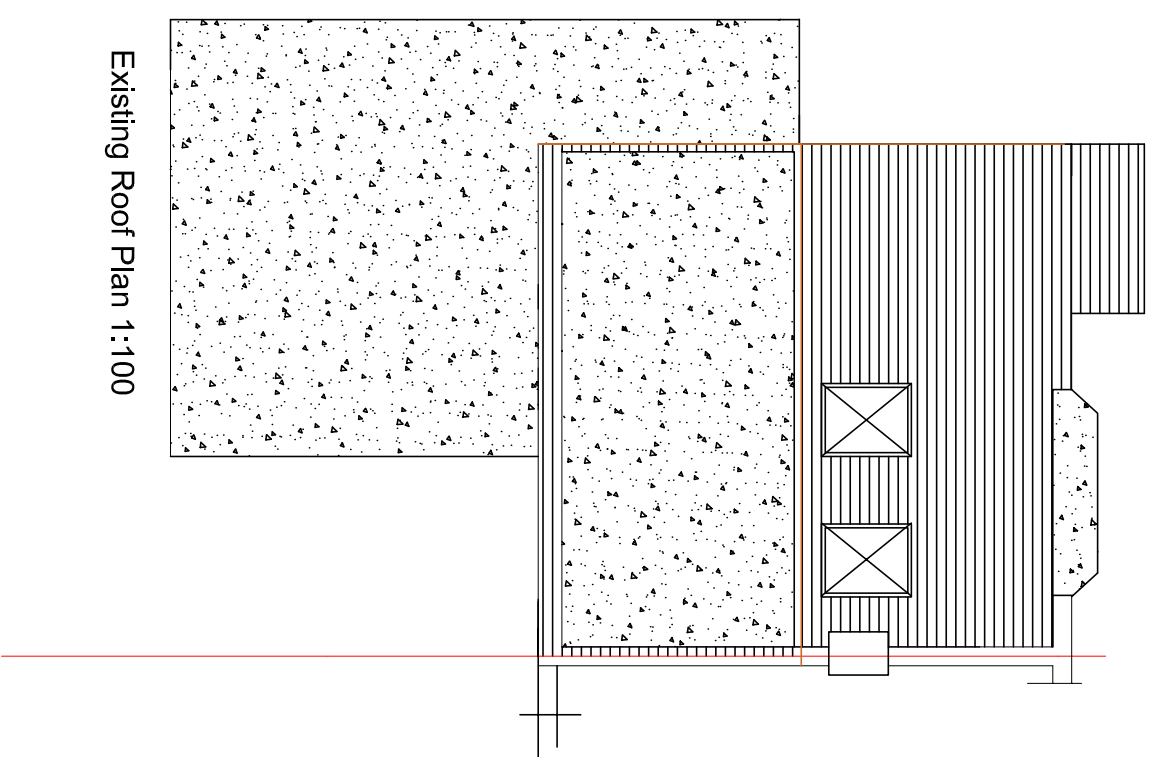
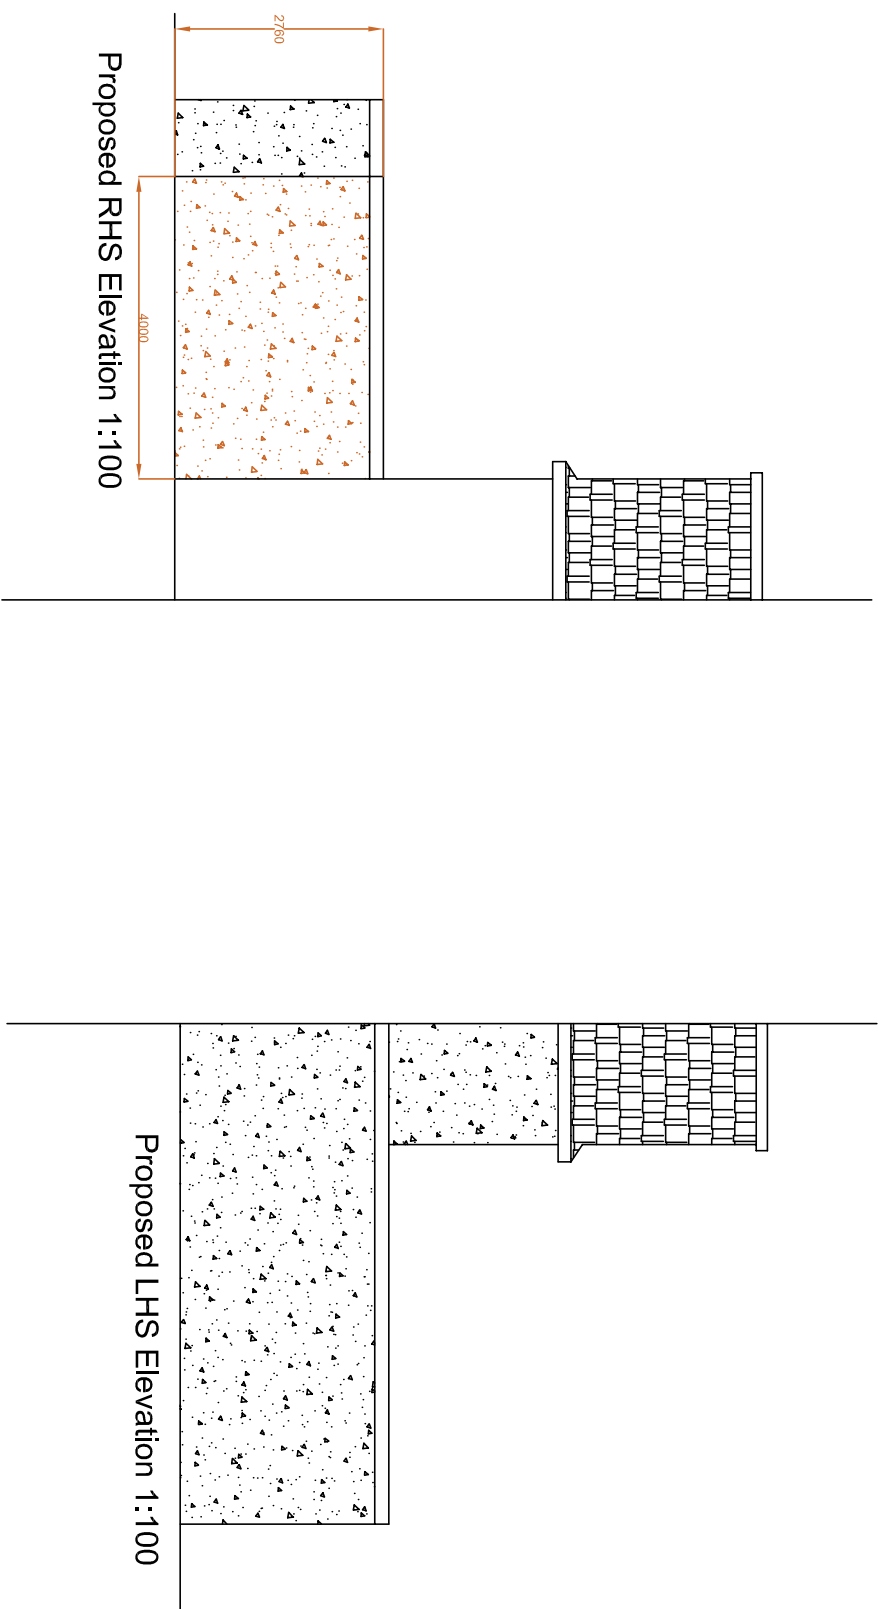
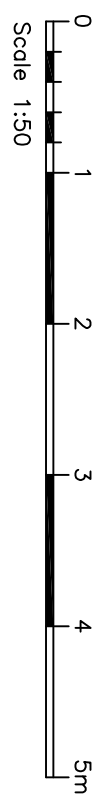
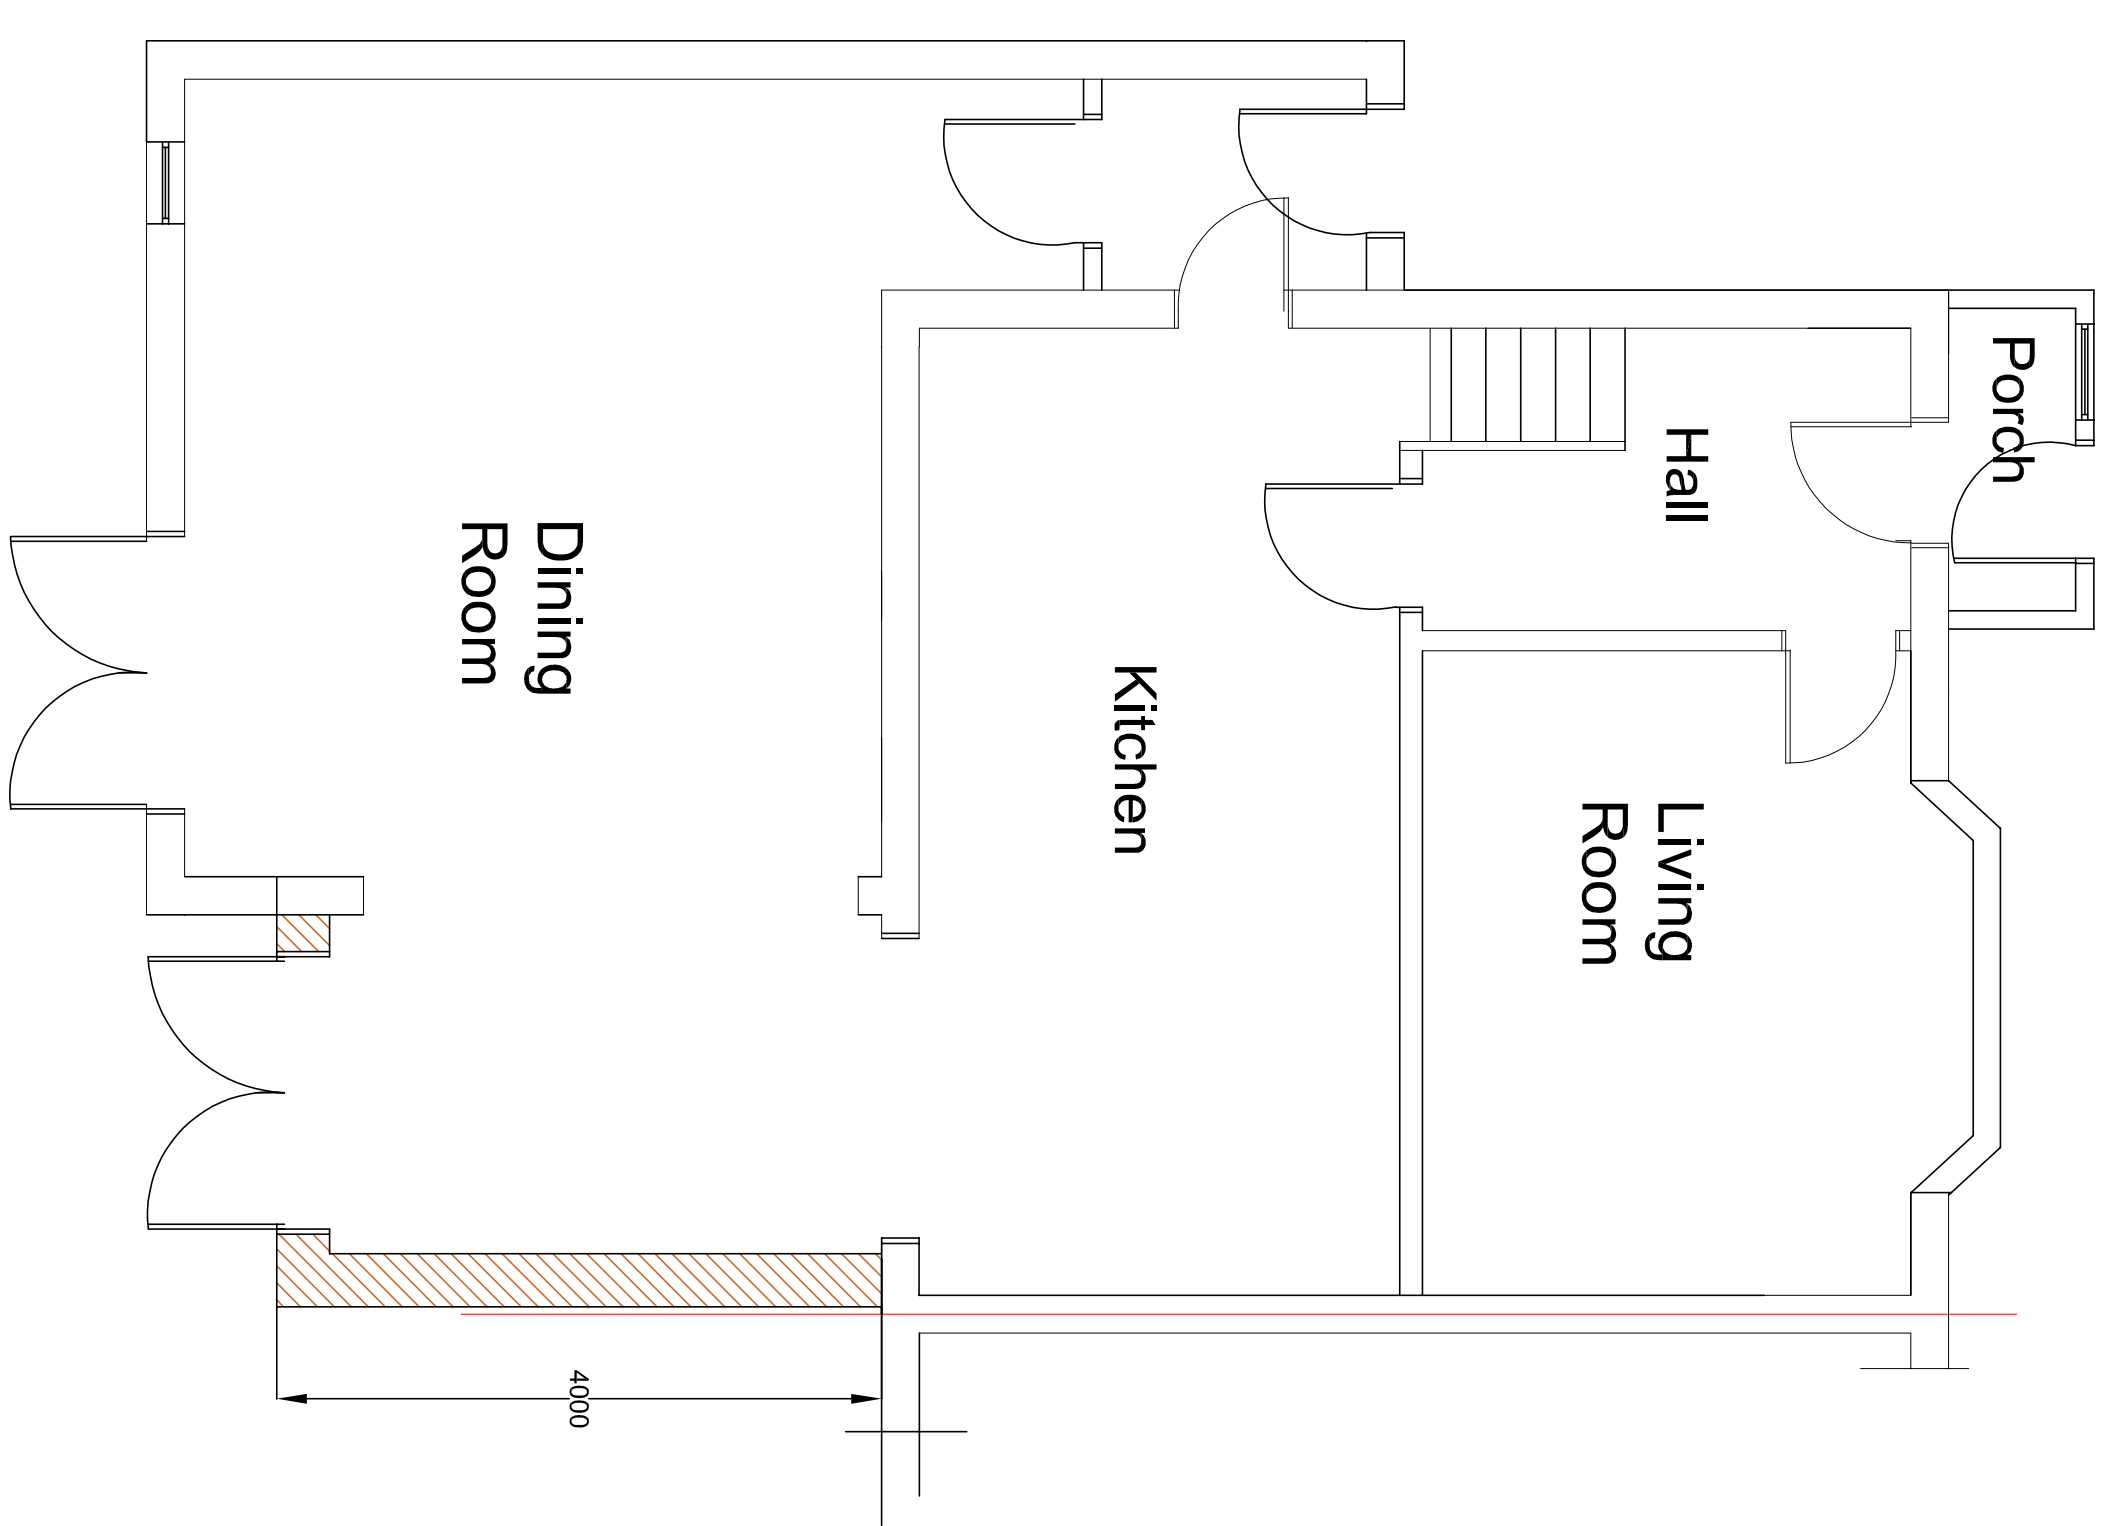
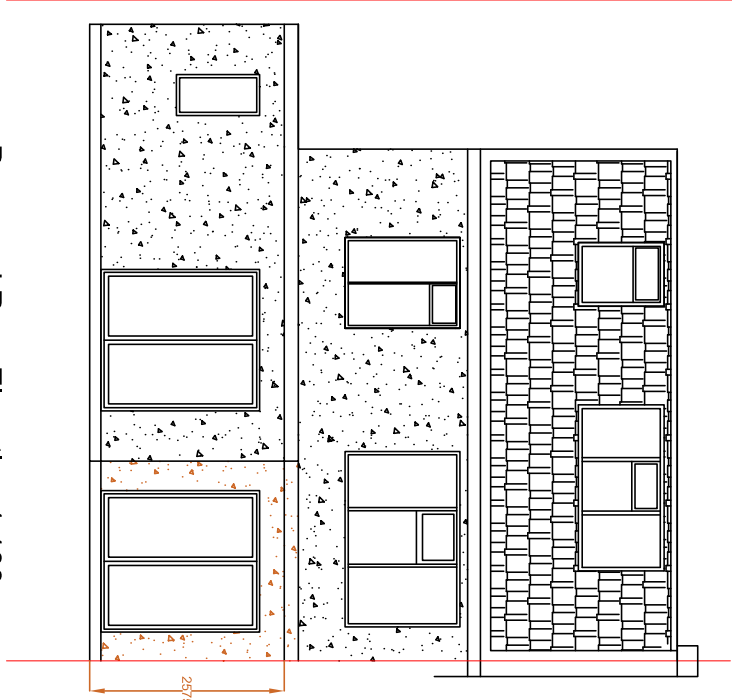
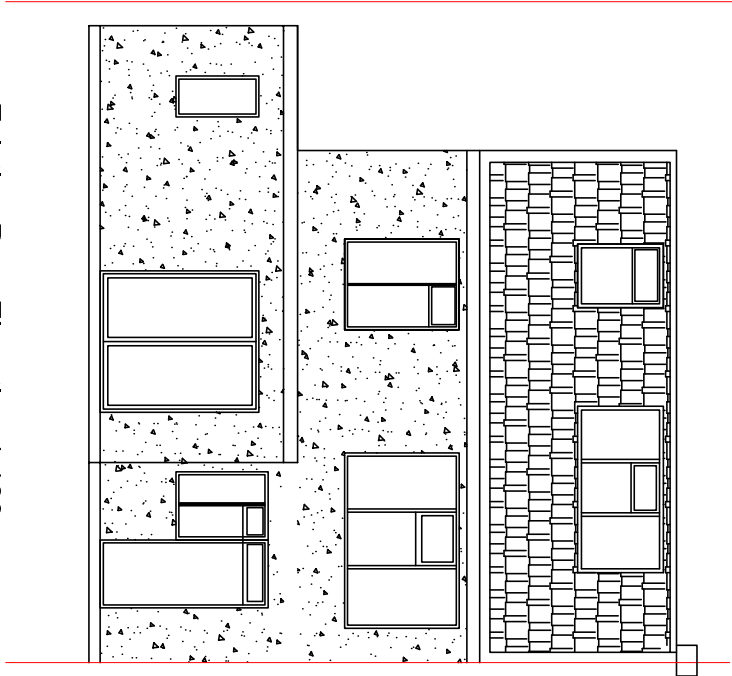


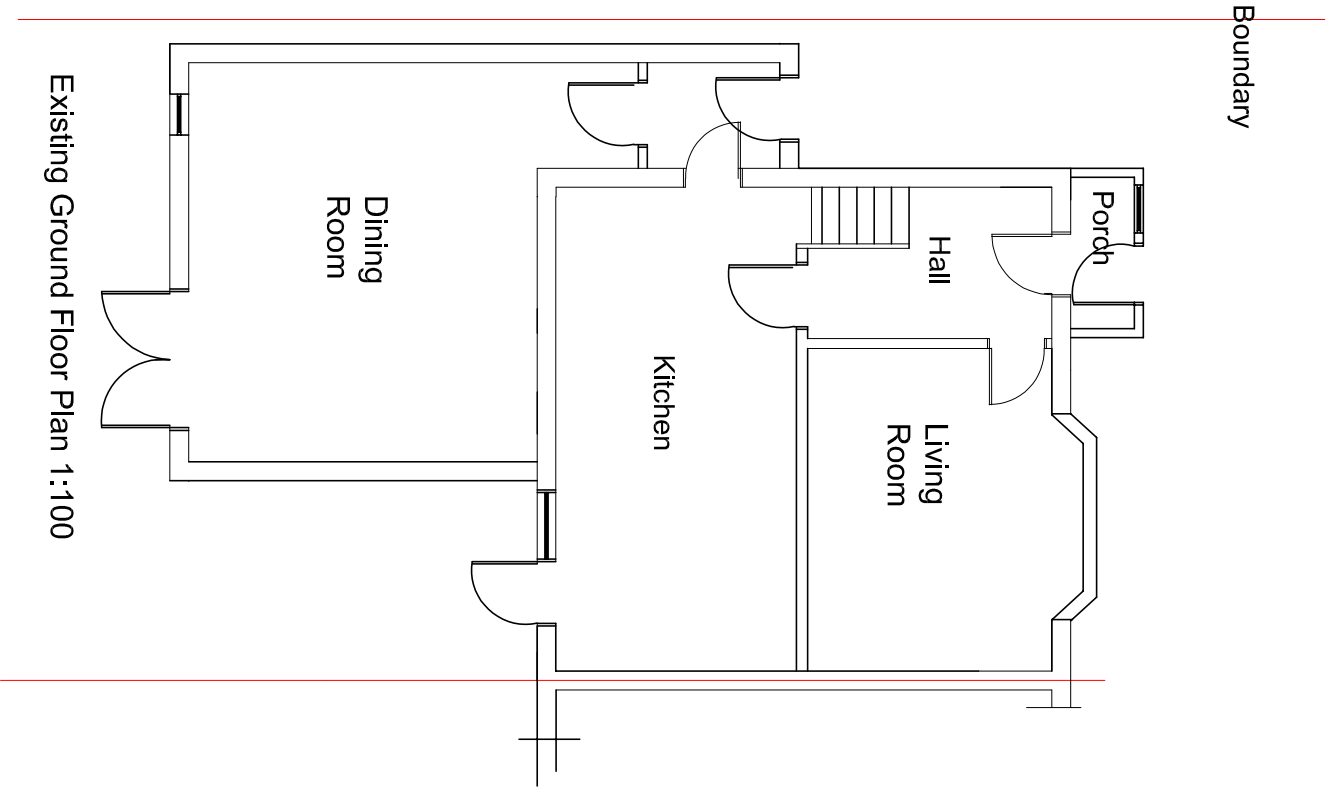

30MORELLOAVEPLANNINGDWG

Client : Mr Davinder Singh

Property: 30 Morello Avenue Uxbridge UB8 3ES

Description of Work: New 4m Single Storey Rear Extension.

Scale: 1/50, 1/ 100

Date: Oct 2023

Drawn :AP