

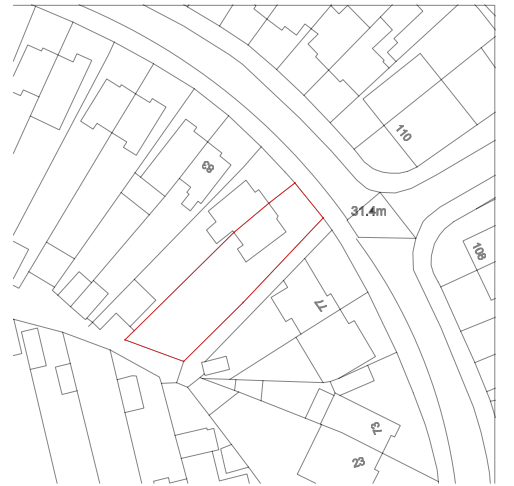


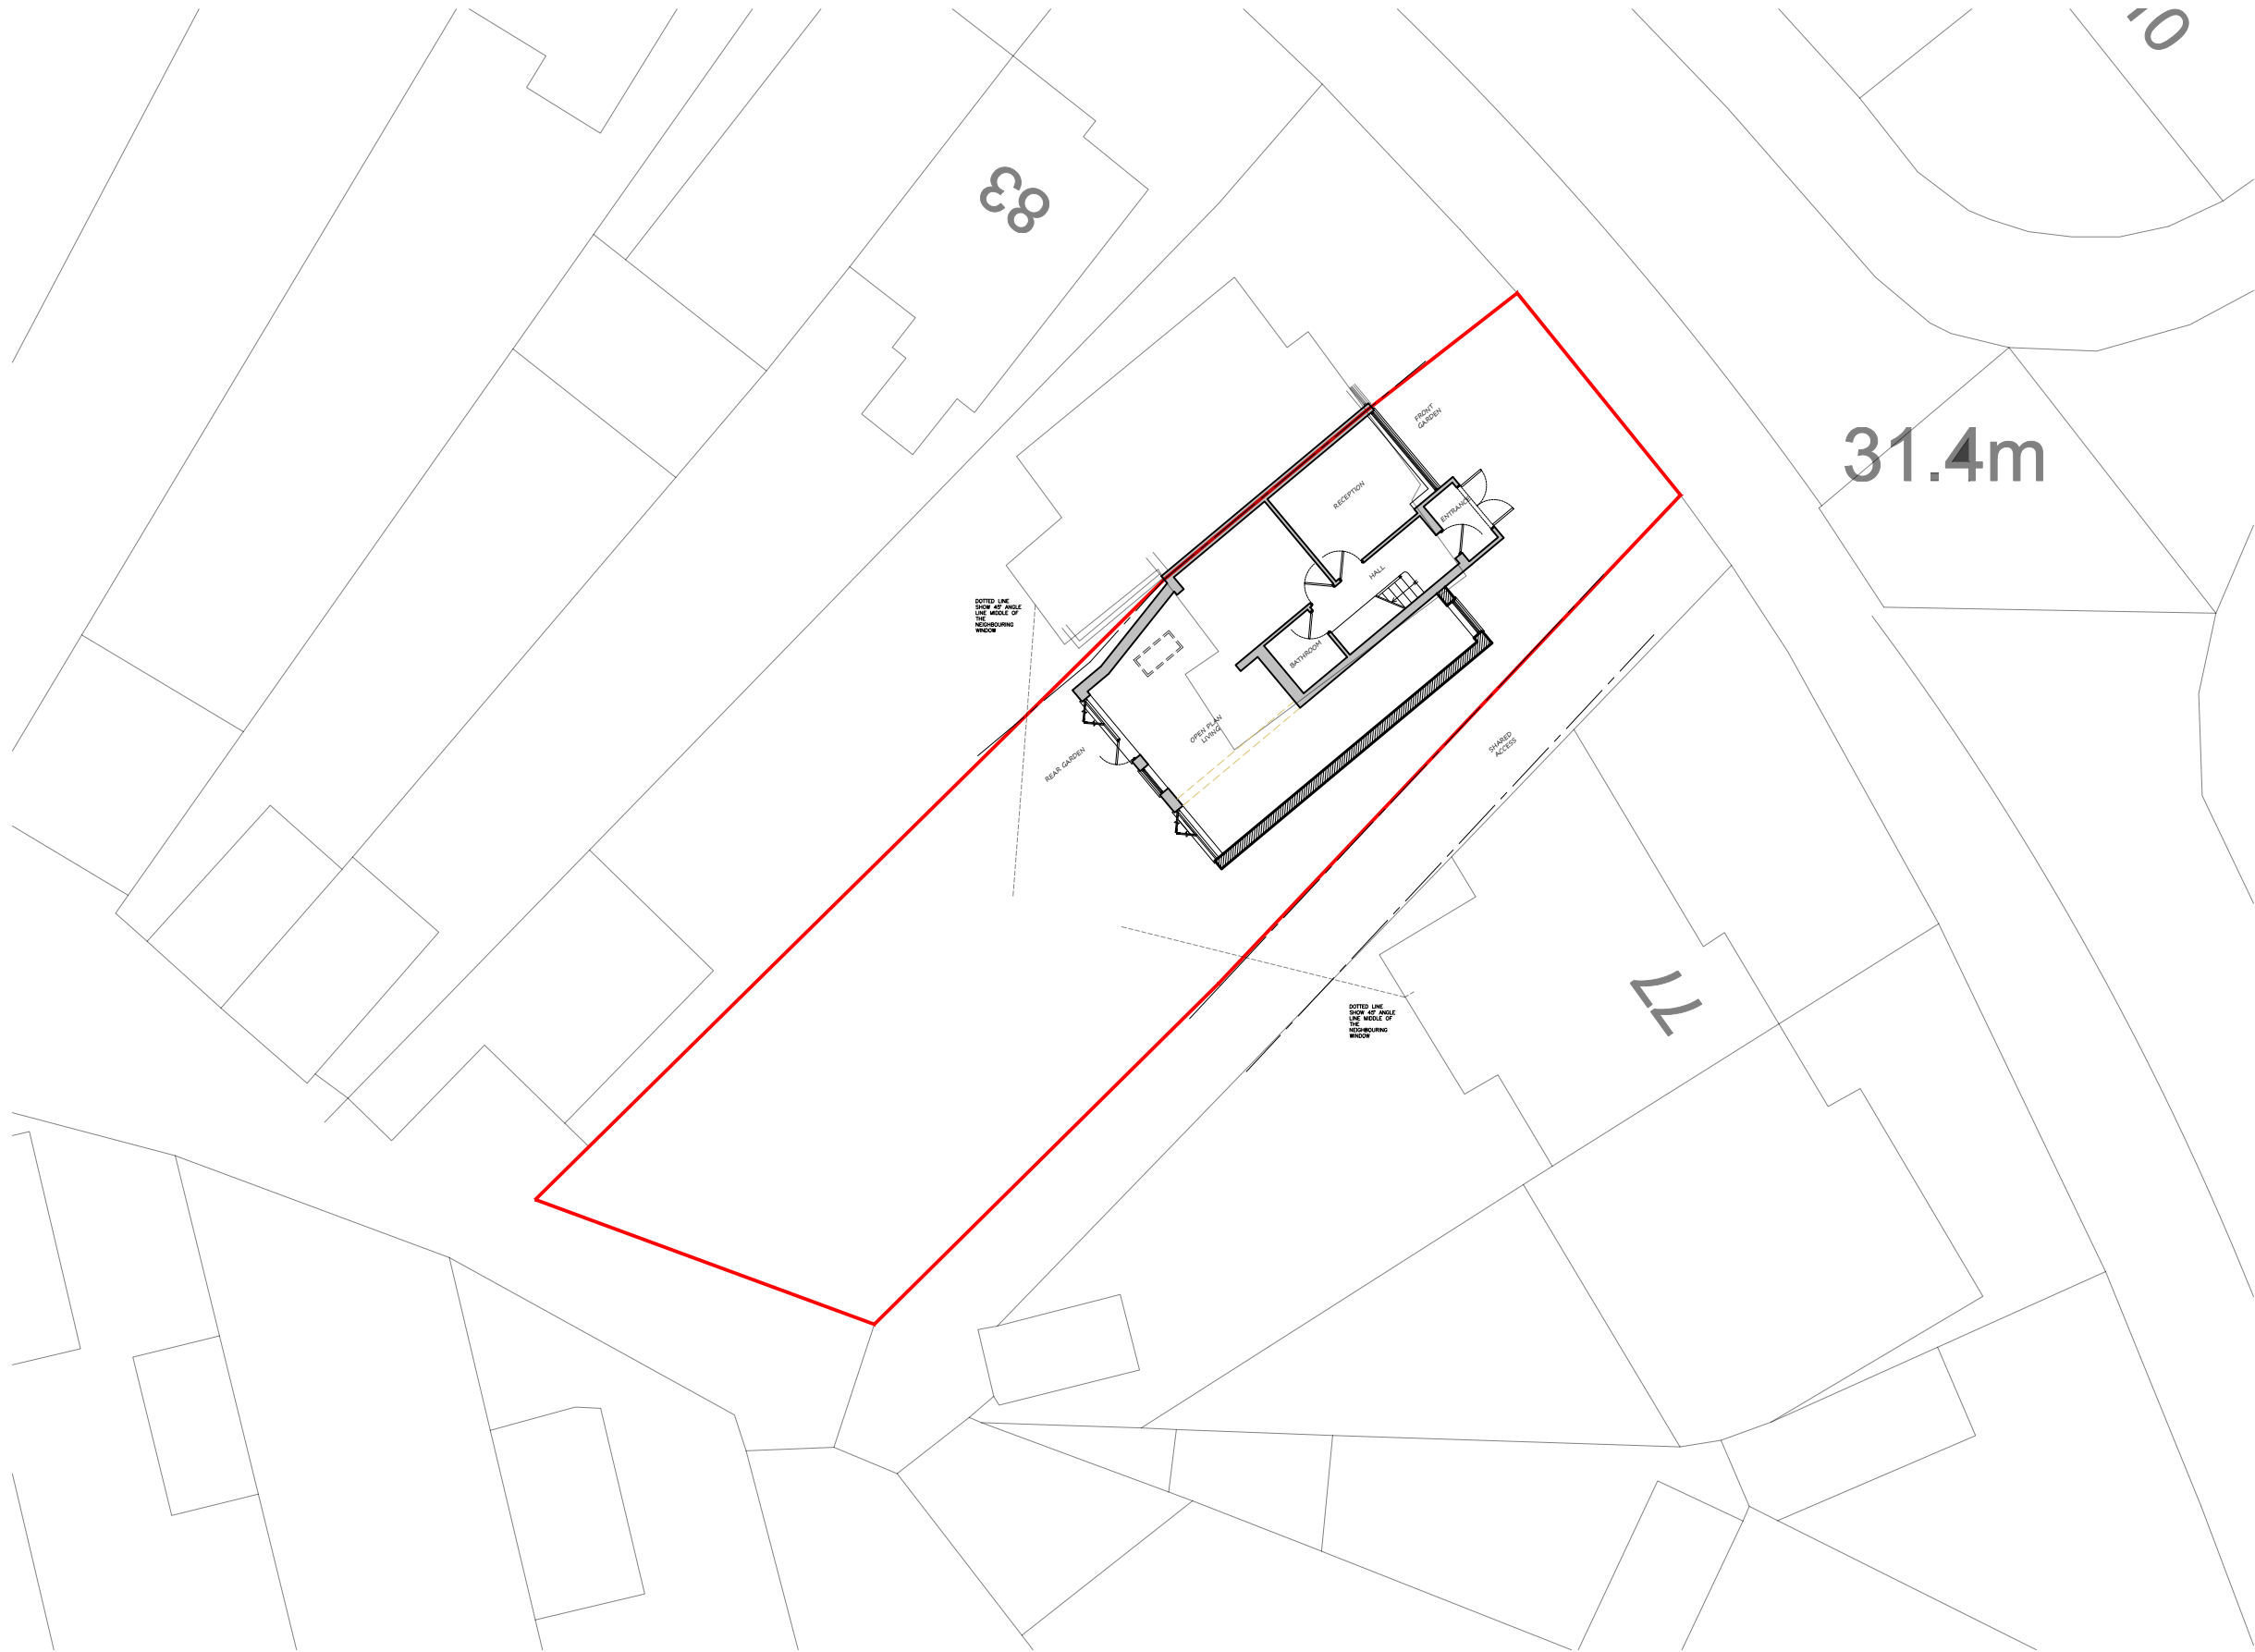

BLOCK PLAN 1:200

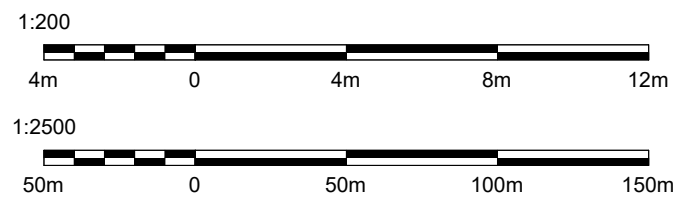

mza planning planning permission without the headaches		Title: LOCATION & BLOCK PLAN	
14 Devonshire Mews Chiswick London, W4 2HA		Dwg.No: 398-EXT-00	
T. 0844 500 5050 office@mzaplanning.com		Project: 79 Fairholme Crescent Hayes UB4 8QU	
		REV : 11-08-22	
		Date: 10-03-22	
		Scale: as noted@ A3	