


Location Plan

Site Address: 79, Fairholme Crescent, Hayes, UB4 8QU

Date Produced: 16-Jan-2026

Scale: 1:1250 @A4

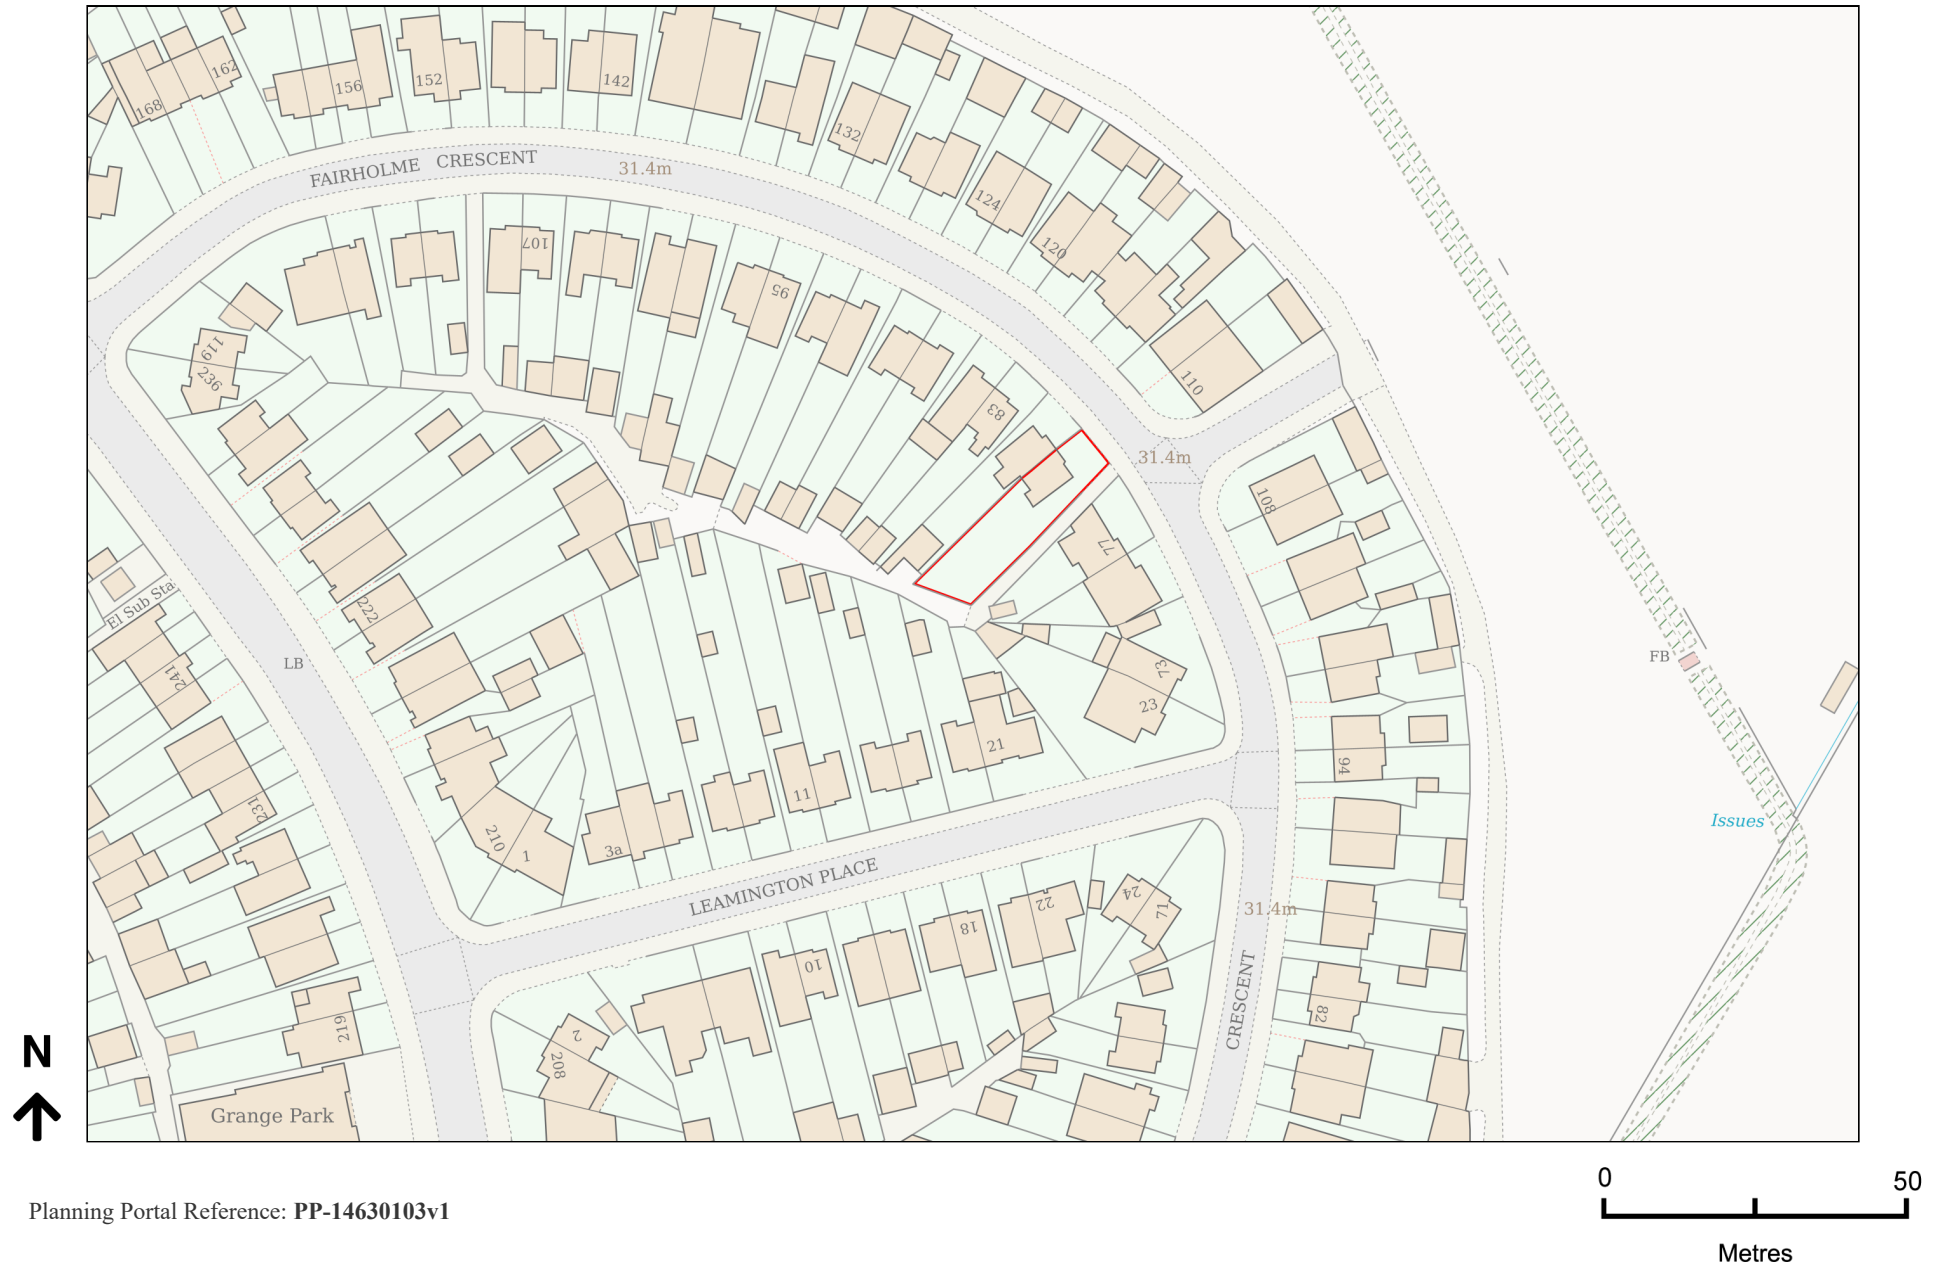

Planning Portal Reference: PP-14630103v1