



CRAVEN AVENUE

2c
2d

39

40

35

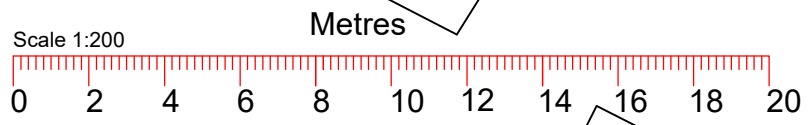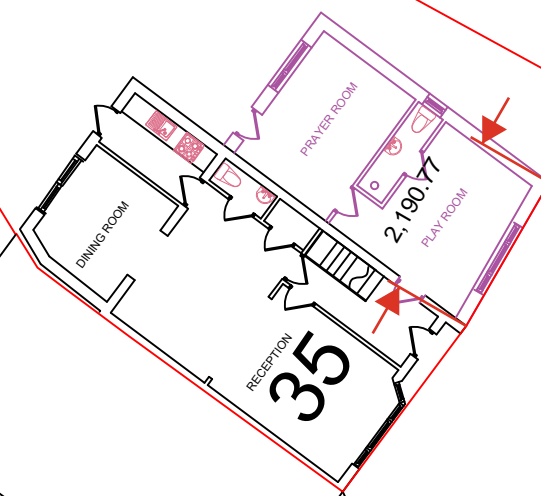

TITLE: SIDE DOUBLE STORY EXTENSION

NAME : NIBIYA RODRIGO
ADDRESS : 35 CRAVEN CLOSE
HAYES, UB4 0SB

Drg No : EXE 004/C3

Scale : 1:200

Drwn By: T.P

Date : 29.11.2025

Page : 04