



CRAVEN AVENUE

2c
2d

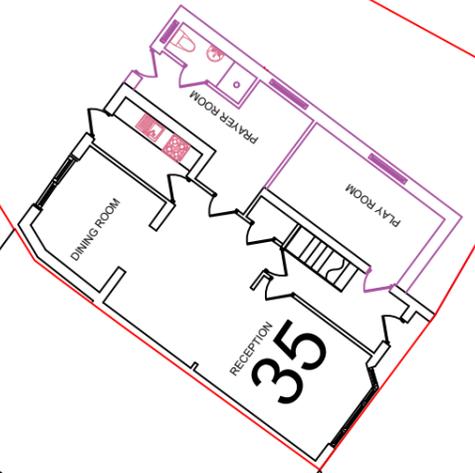

39

40

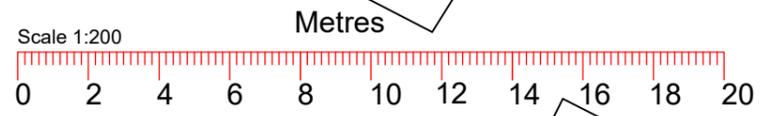

TITLE: SINGLE STORY SIDE EXTENSION

NAME : NIBIYA RODRIGO
ADDRESS : 35 CRAVEN CLOSE
HAYES, UB4 0SB

Drg No : EXE 004/C6

Drwn By: T.P

Scale : 1:200

Date : 07.02.2026

Page : 04