


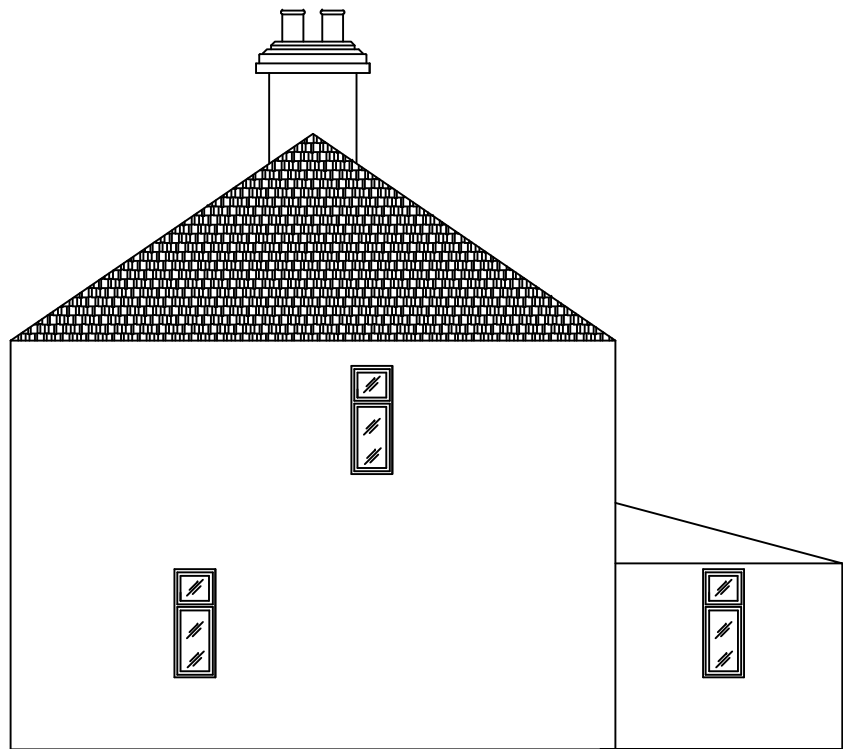


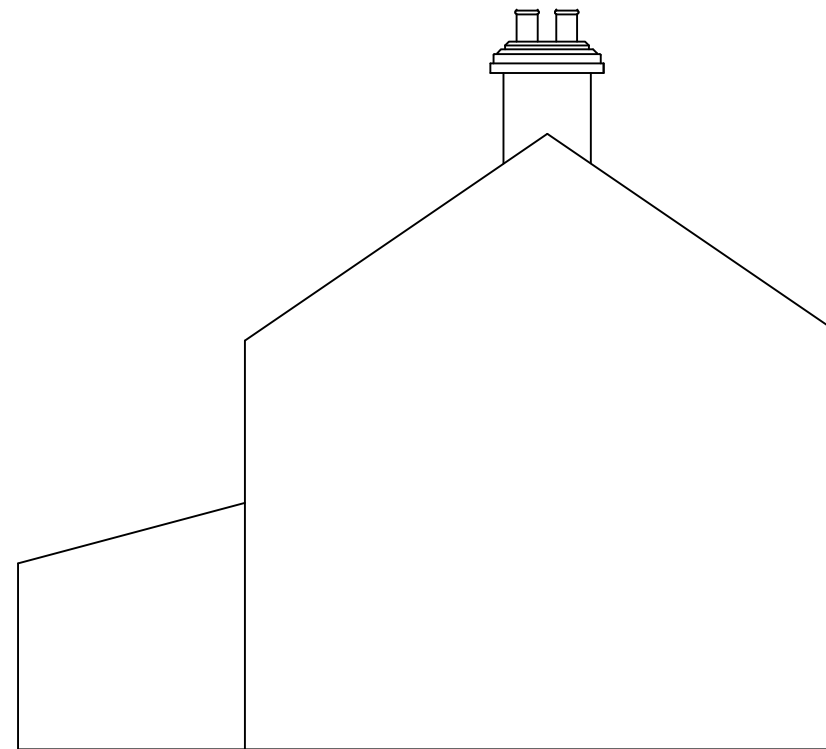


EXISTING RIGHT SIDE ELEVATION

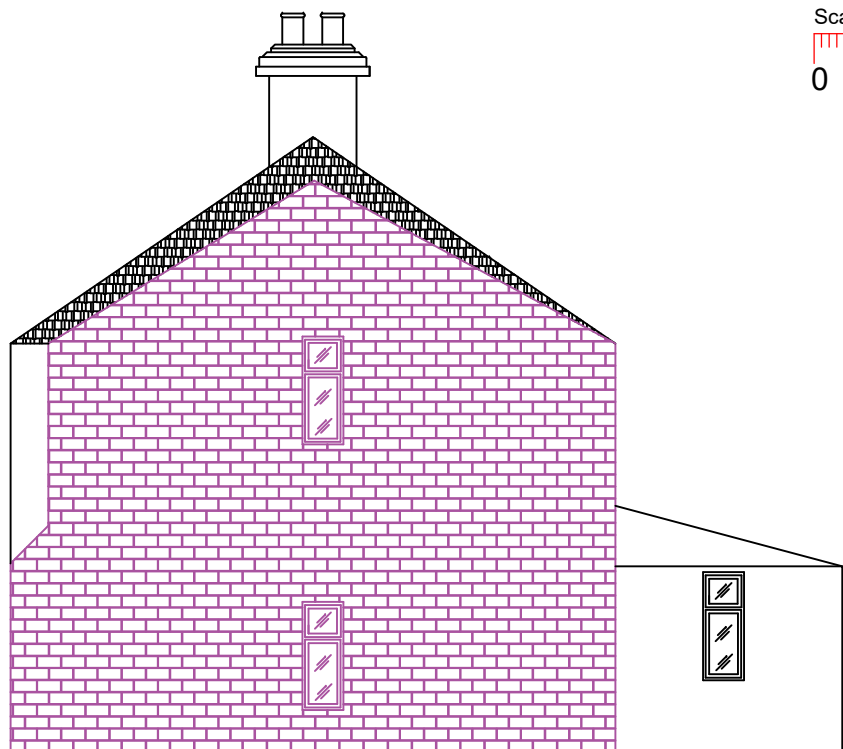

EXISTING LEFT SIDE ELEVATION

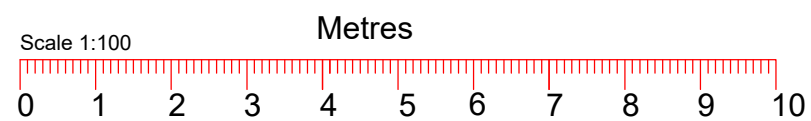

PROPOSED RIGHT SIDE ELEVATION

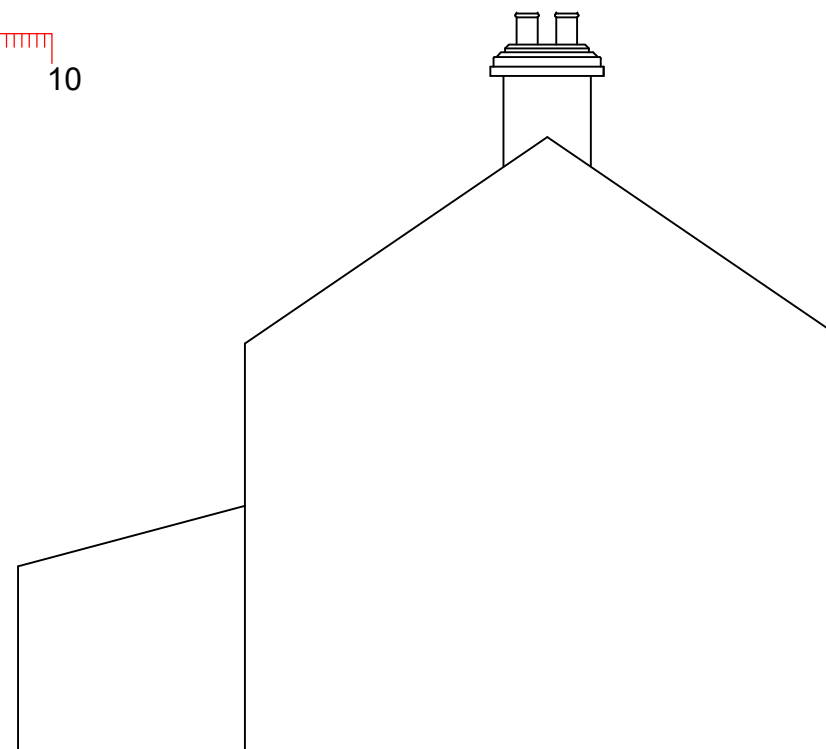

PROPOSED LEFT SIDE ELEVATION

TITLE: SIDE DOUBLE STORY EXTENSION

NAME : NIBIYA RODRIGO
ADDRESS : 35 CRAVEN CLOSE
HAYES, UB4 0SB

Drg No : EXE 003/C3

Drwn By: T.P

Scale : 1:100

Date : 29.11.2025

Page : 03