
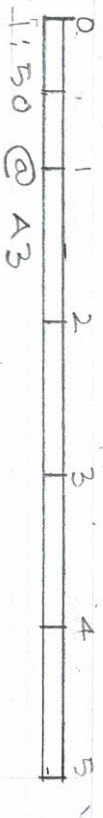



PROPOSED PORCH AT
39 YEADING LANE, HAYES

GROUND FLOOR PLAN (EXISTING)

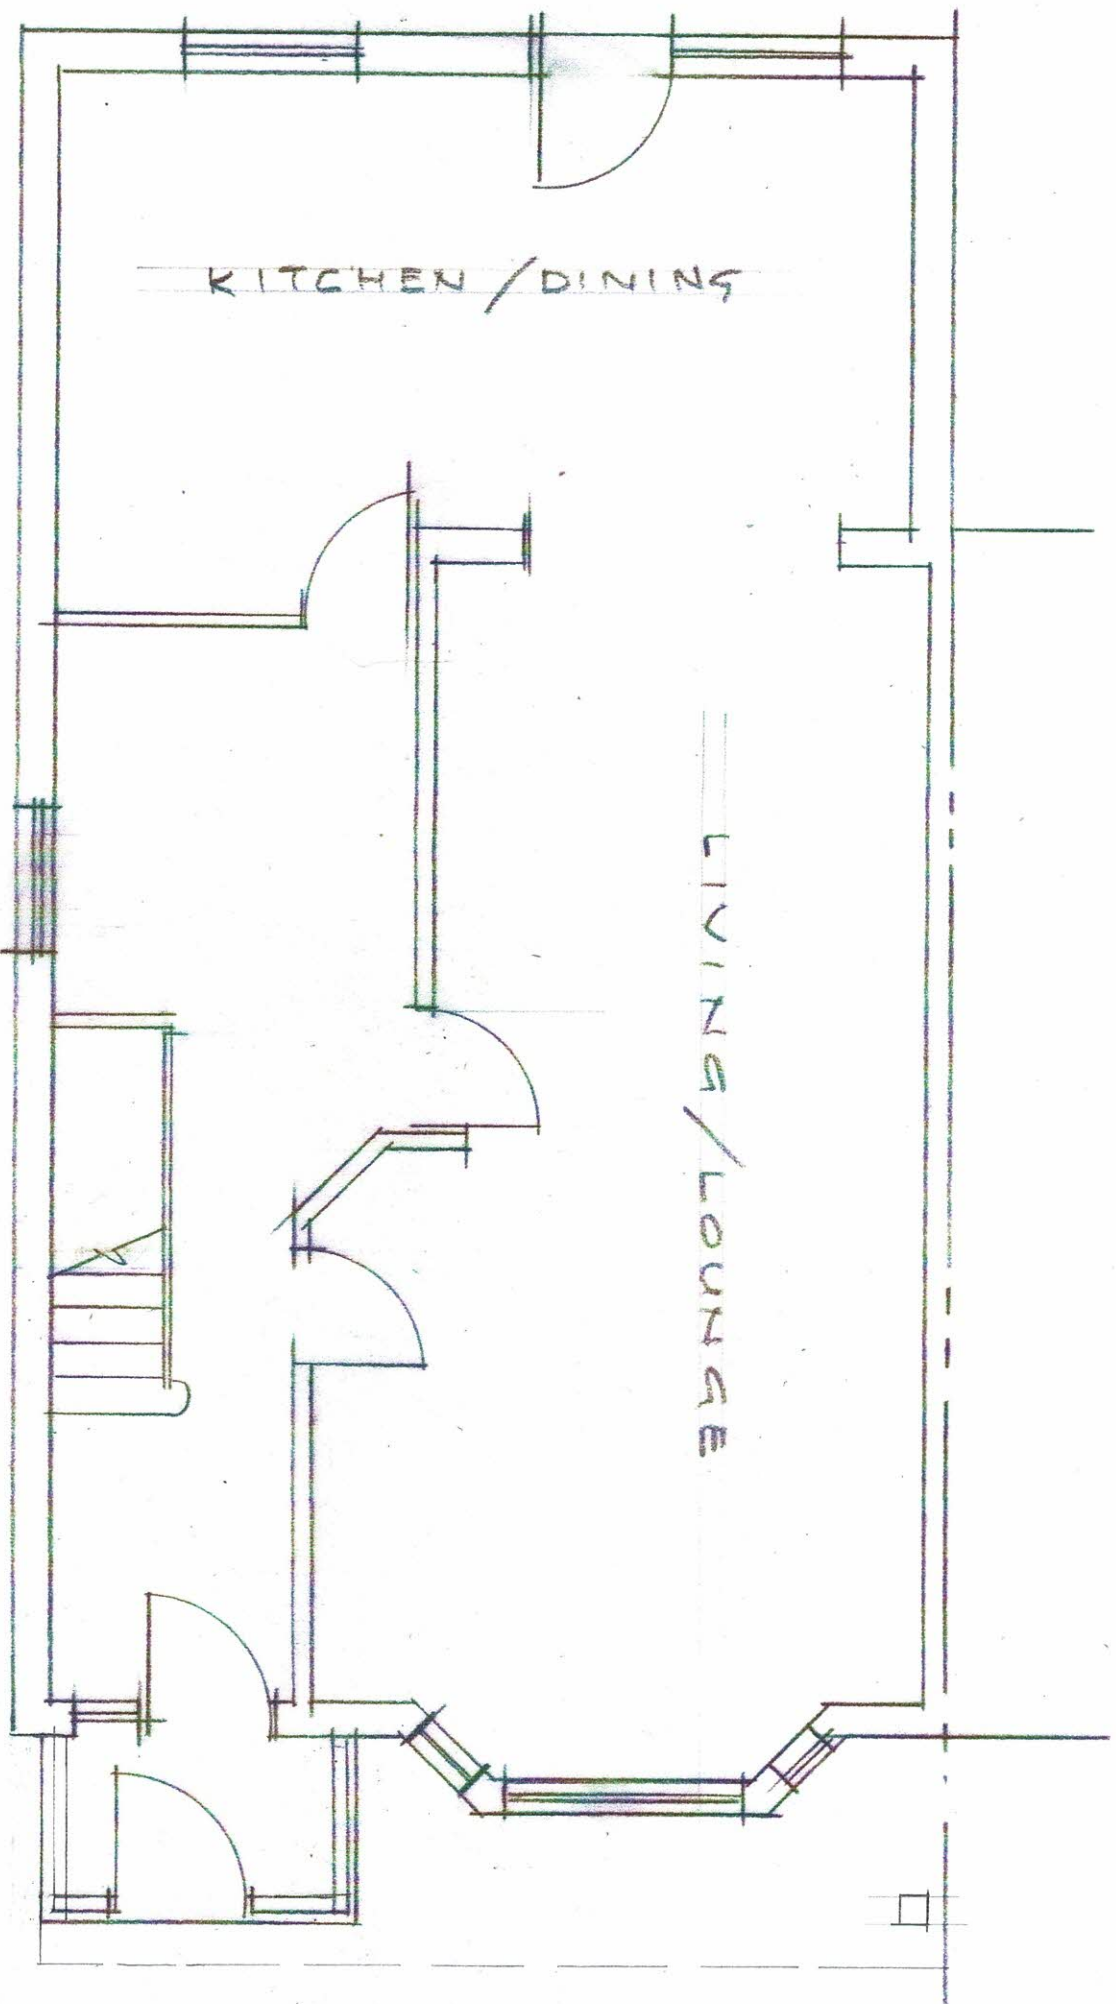

DATE: FEB, 2024
2024/117/01

PROPOSED PORCH AT
39 YEADING LANE, HAYES

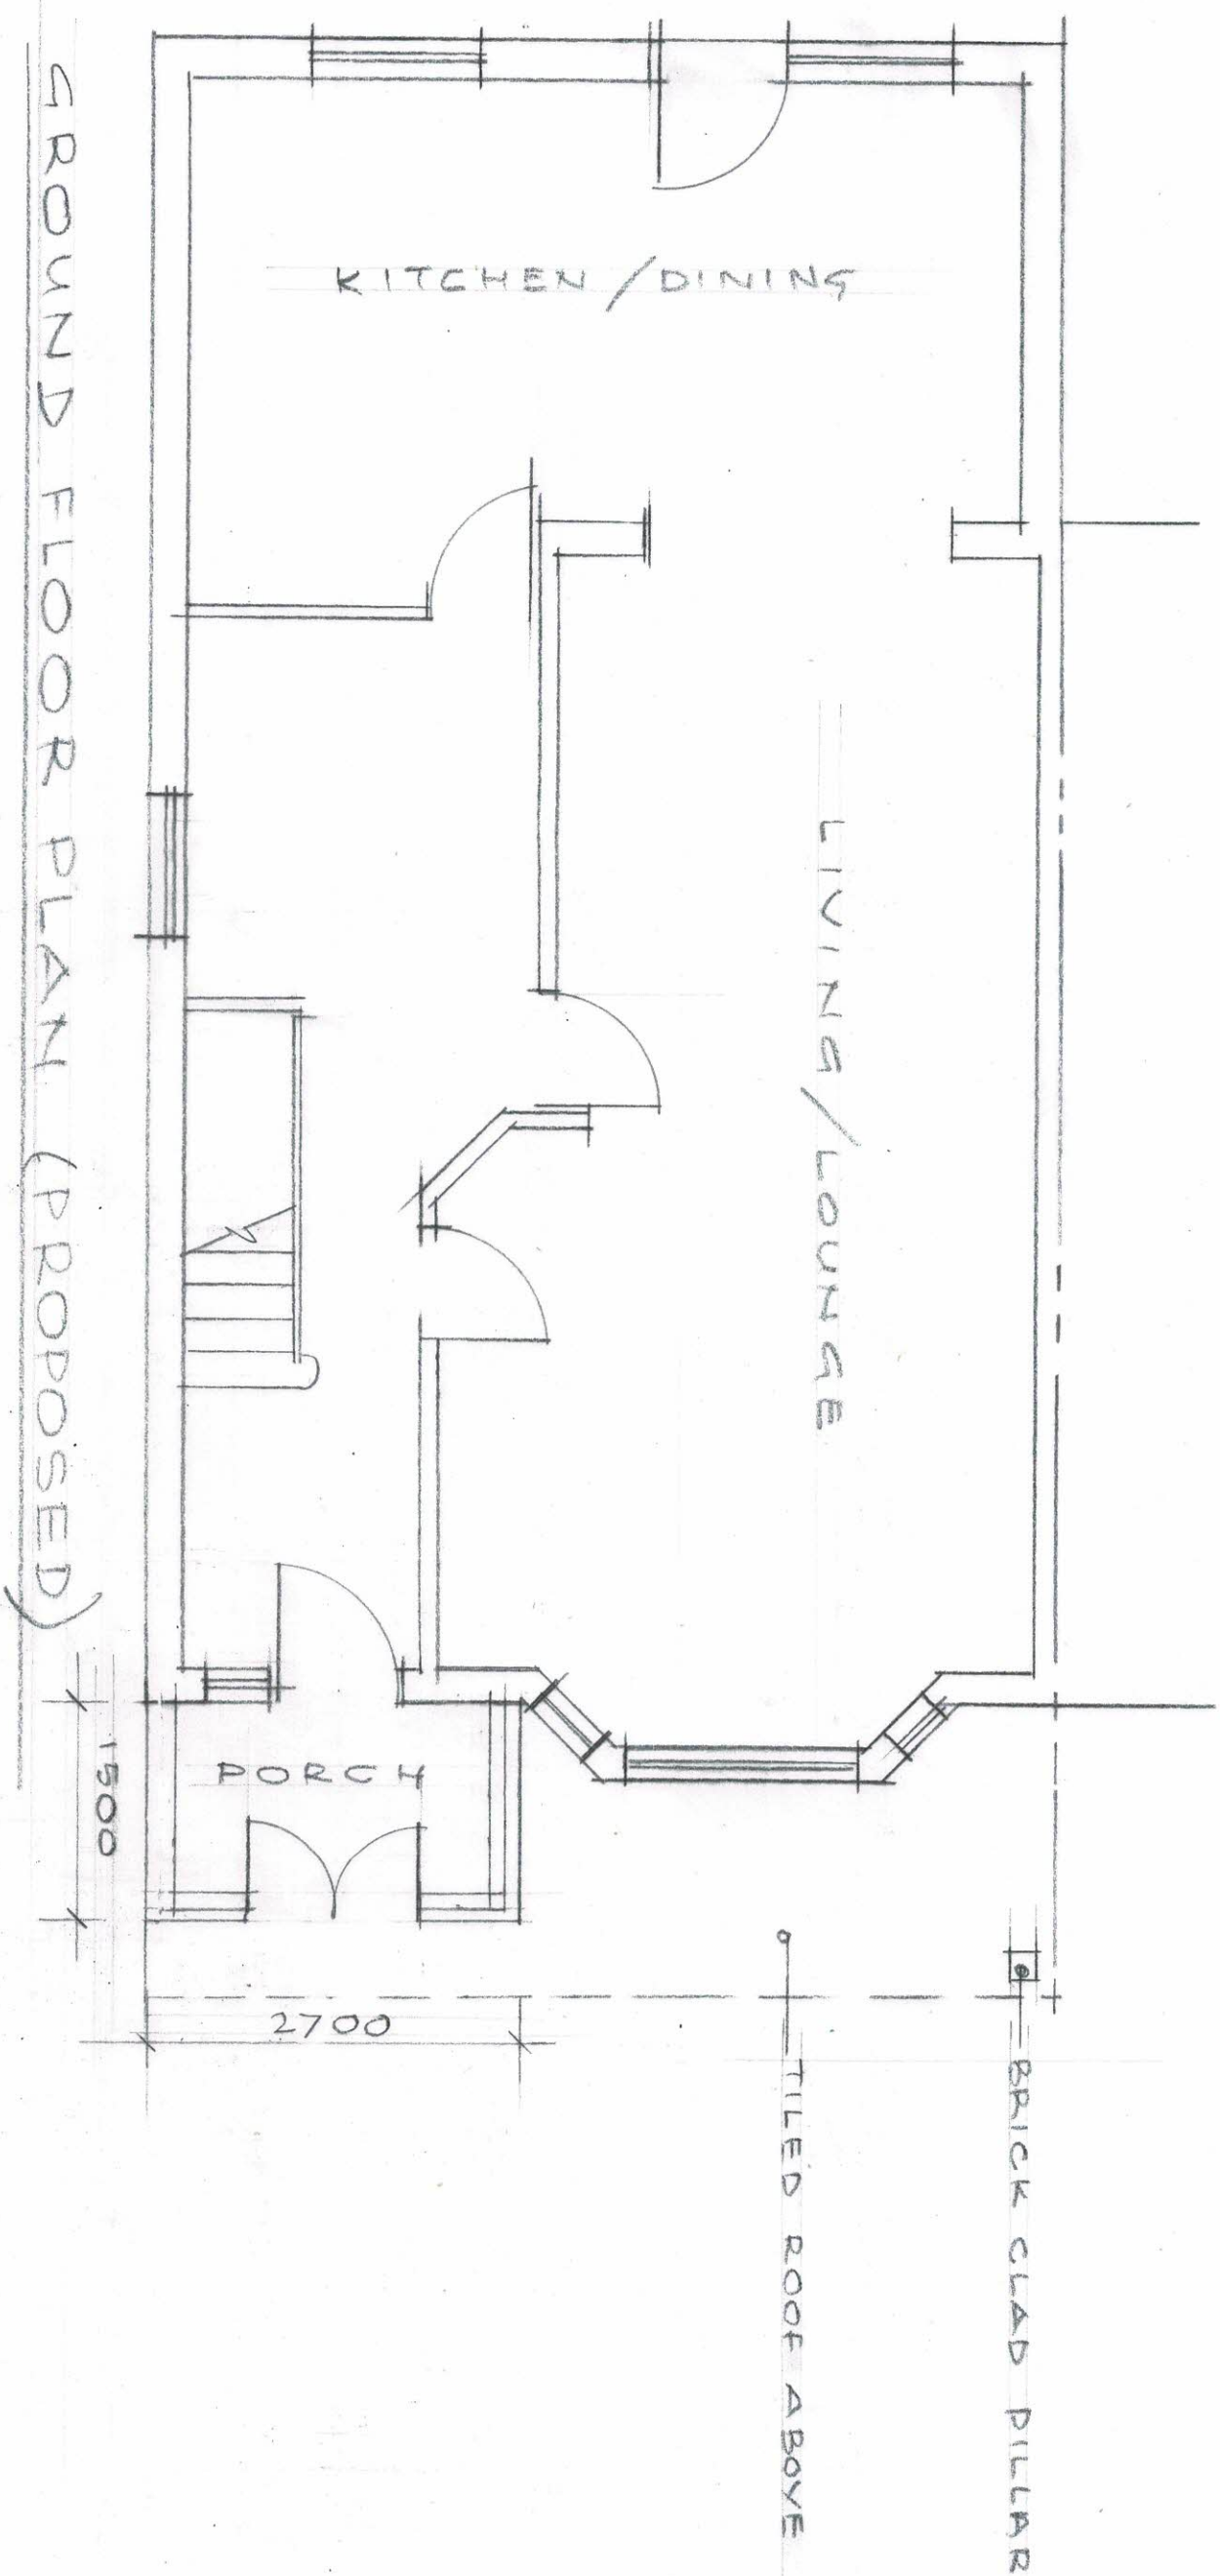


GROUND FLOOR PLAN (PROPOSED)



DATE: FEB, 2024
2024/117/02

PROPOSED PORCH AT
39 YEADING LANE, HAYES

FRONT ELEVATION (EXISTING)

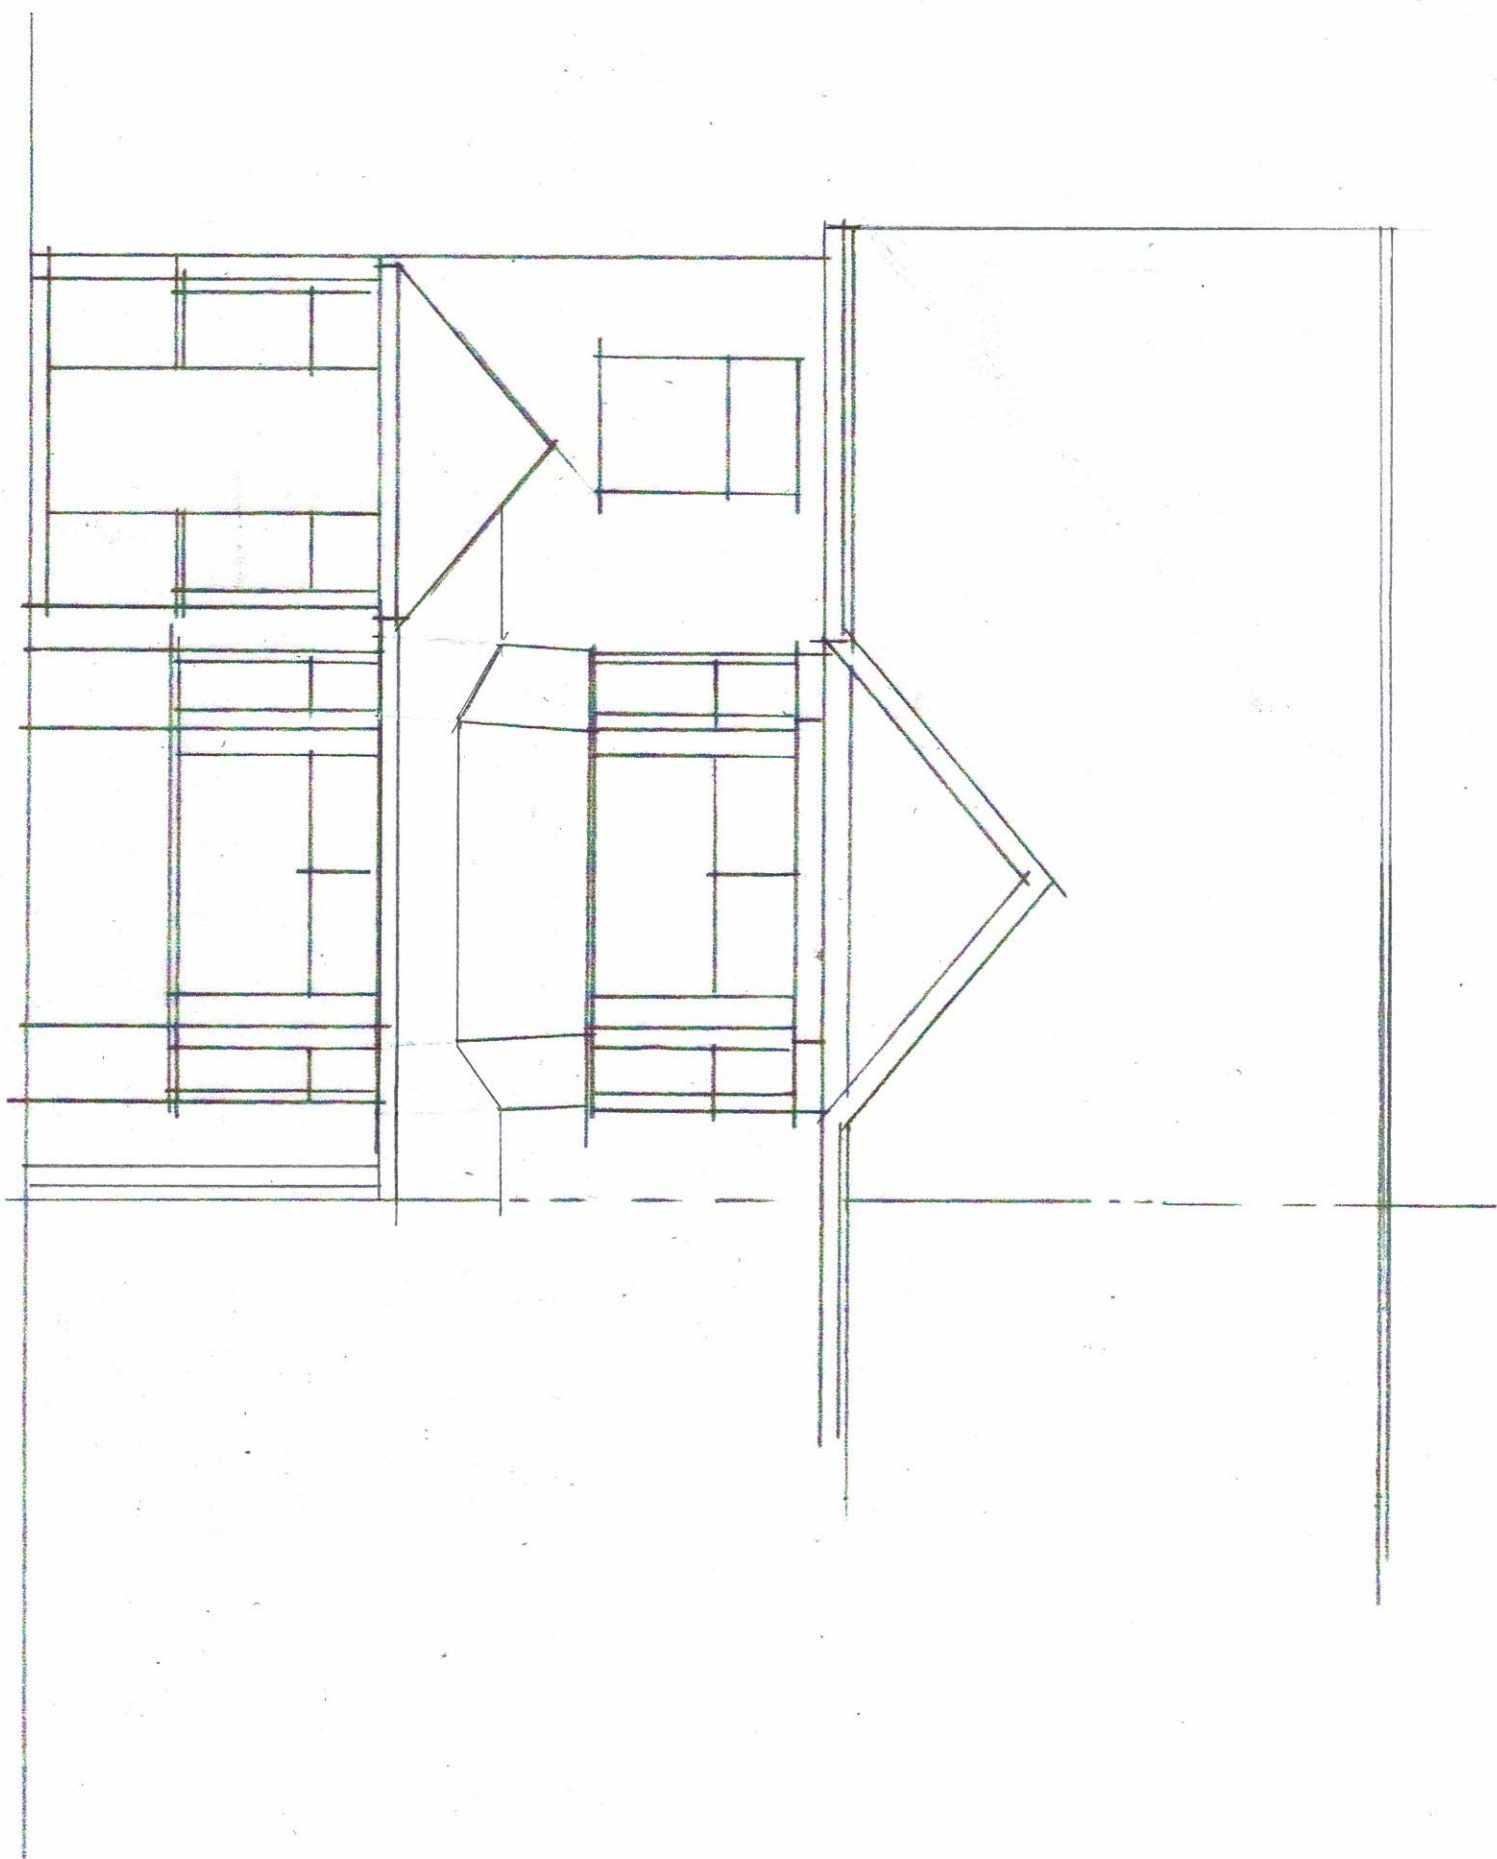


0 1 2 3 4 5
150 @ A3

DATE: FEB, 2024
2024/117/03


PROPOSED PORCH AT
39 YEADING LANE, HAYES



FRONT ELEVATION (PROPOSED)

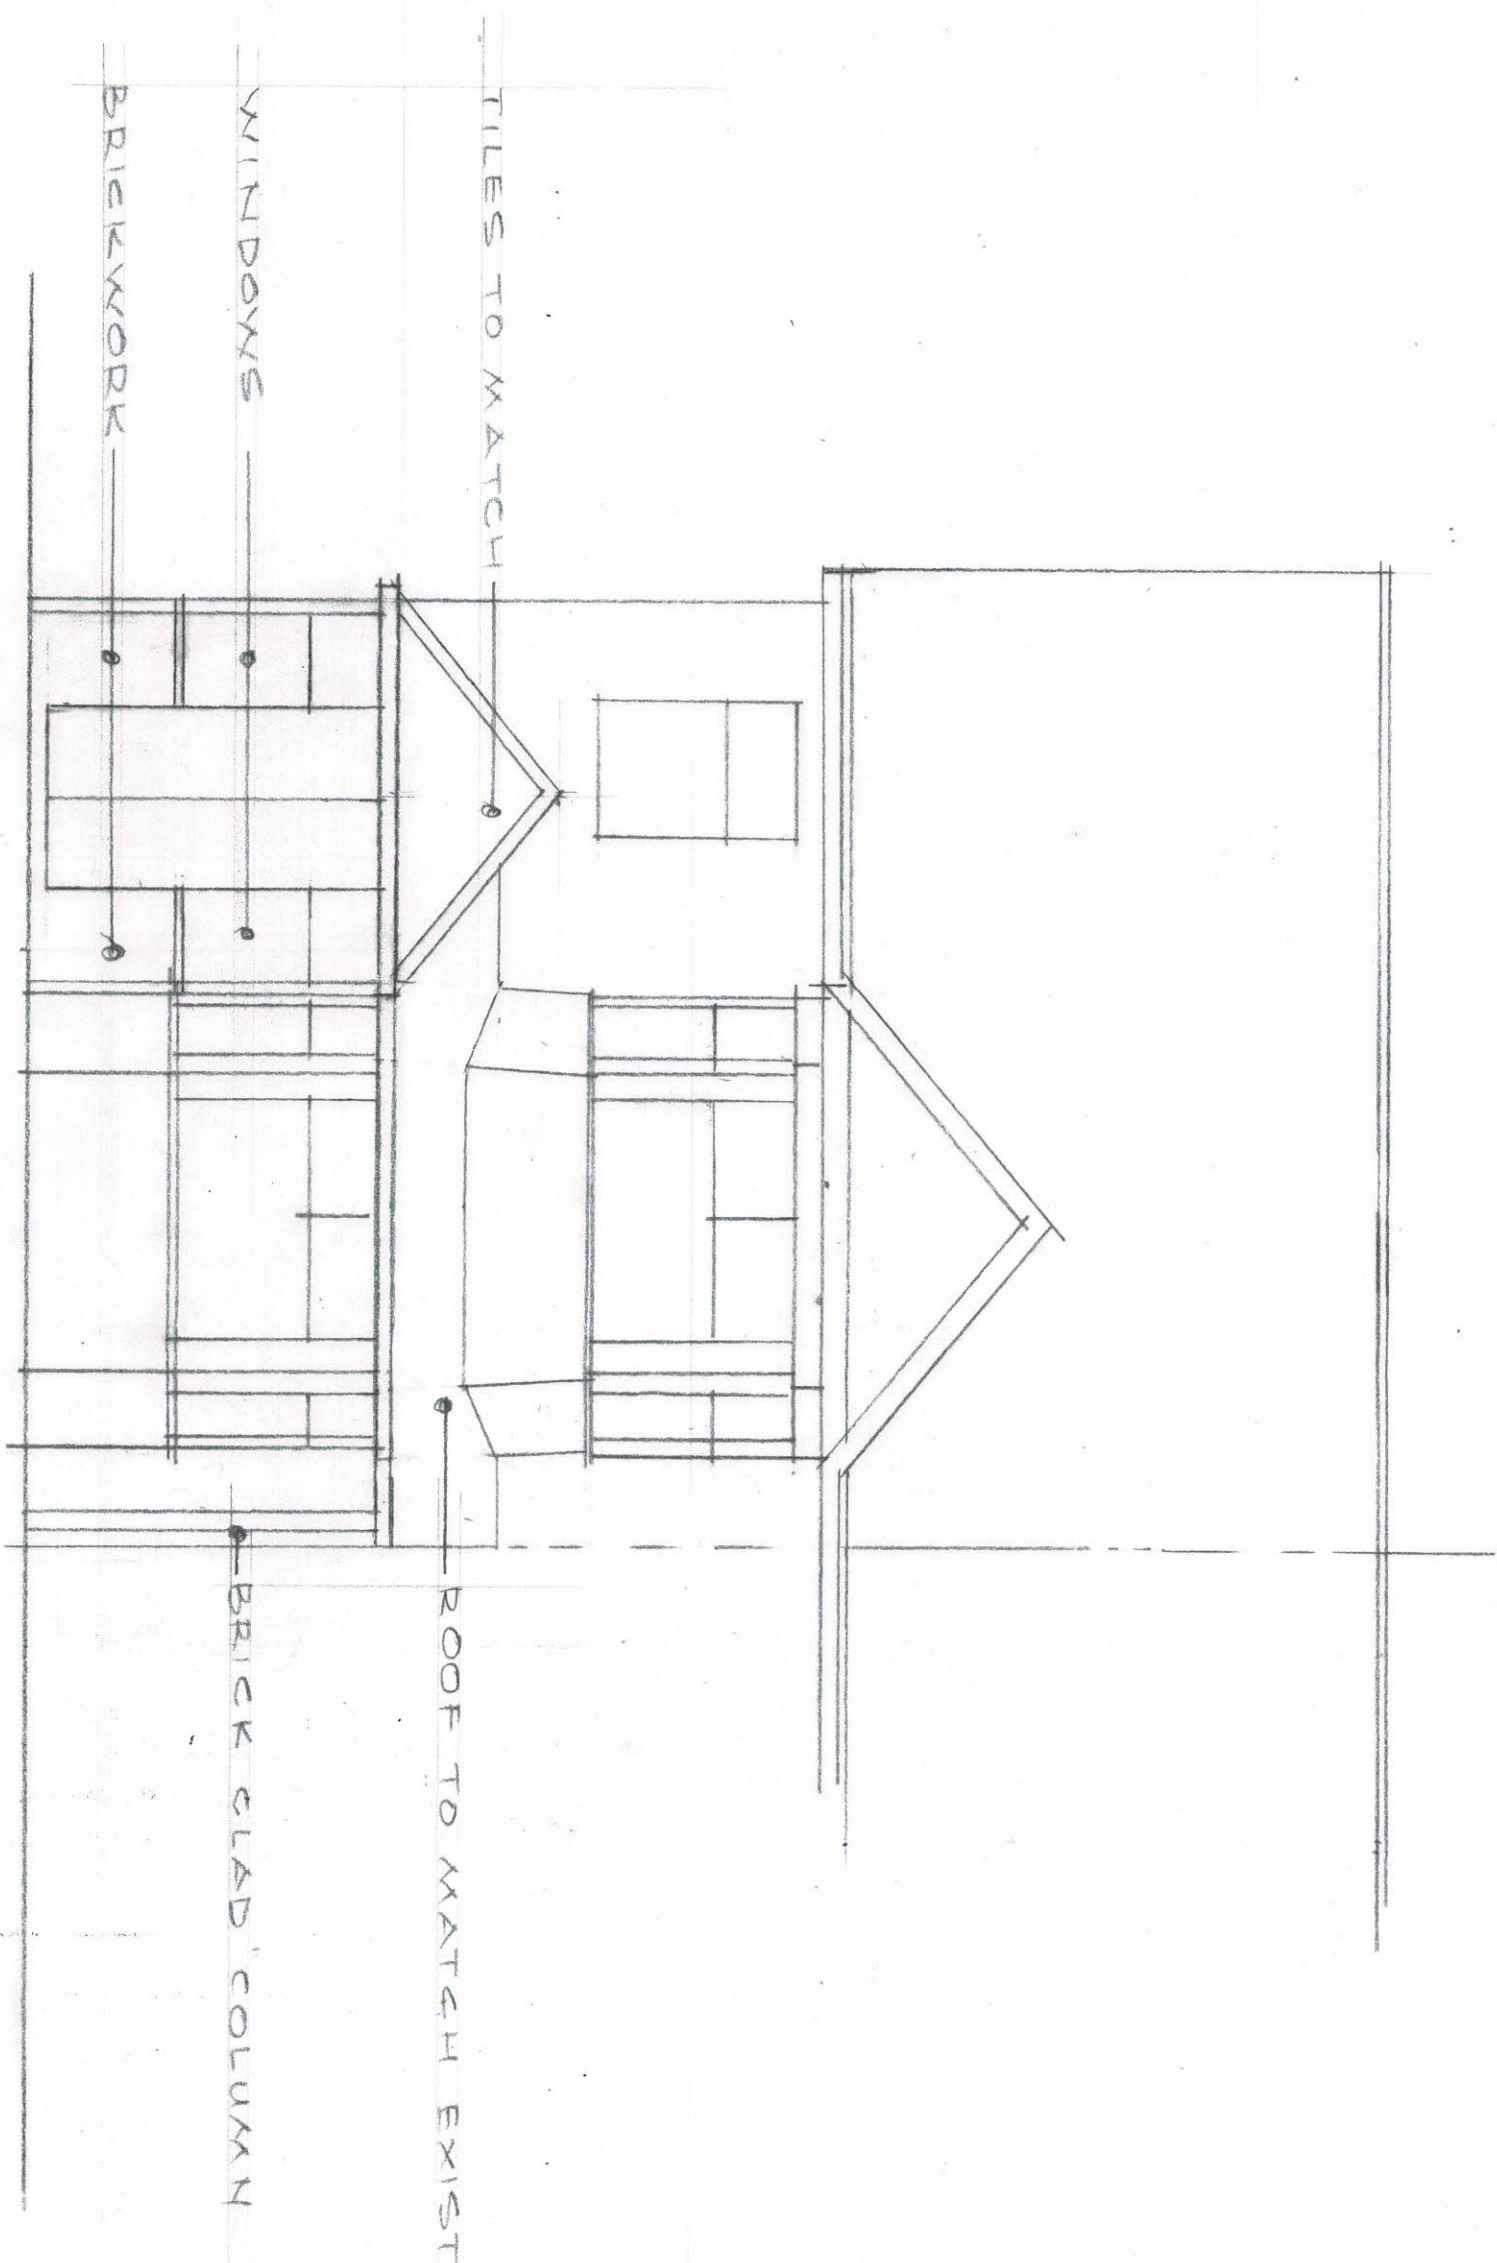

DATE: FEB, 2024
2024/117/04

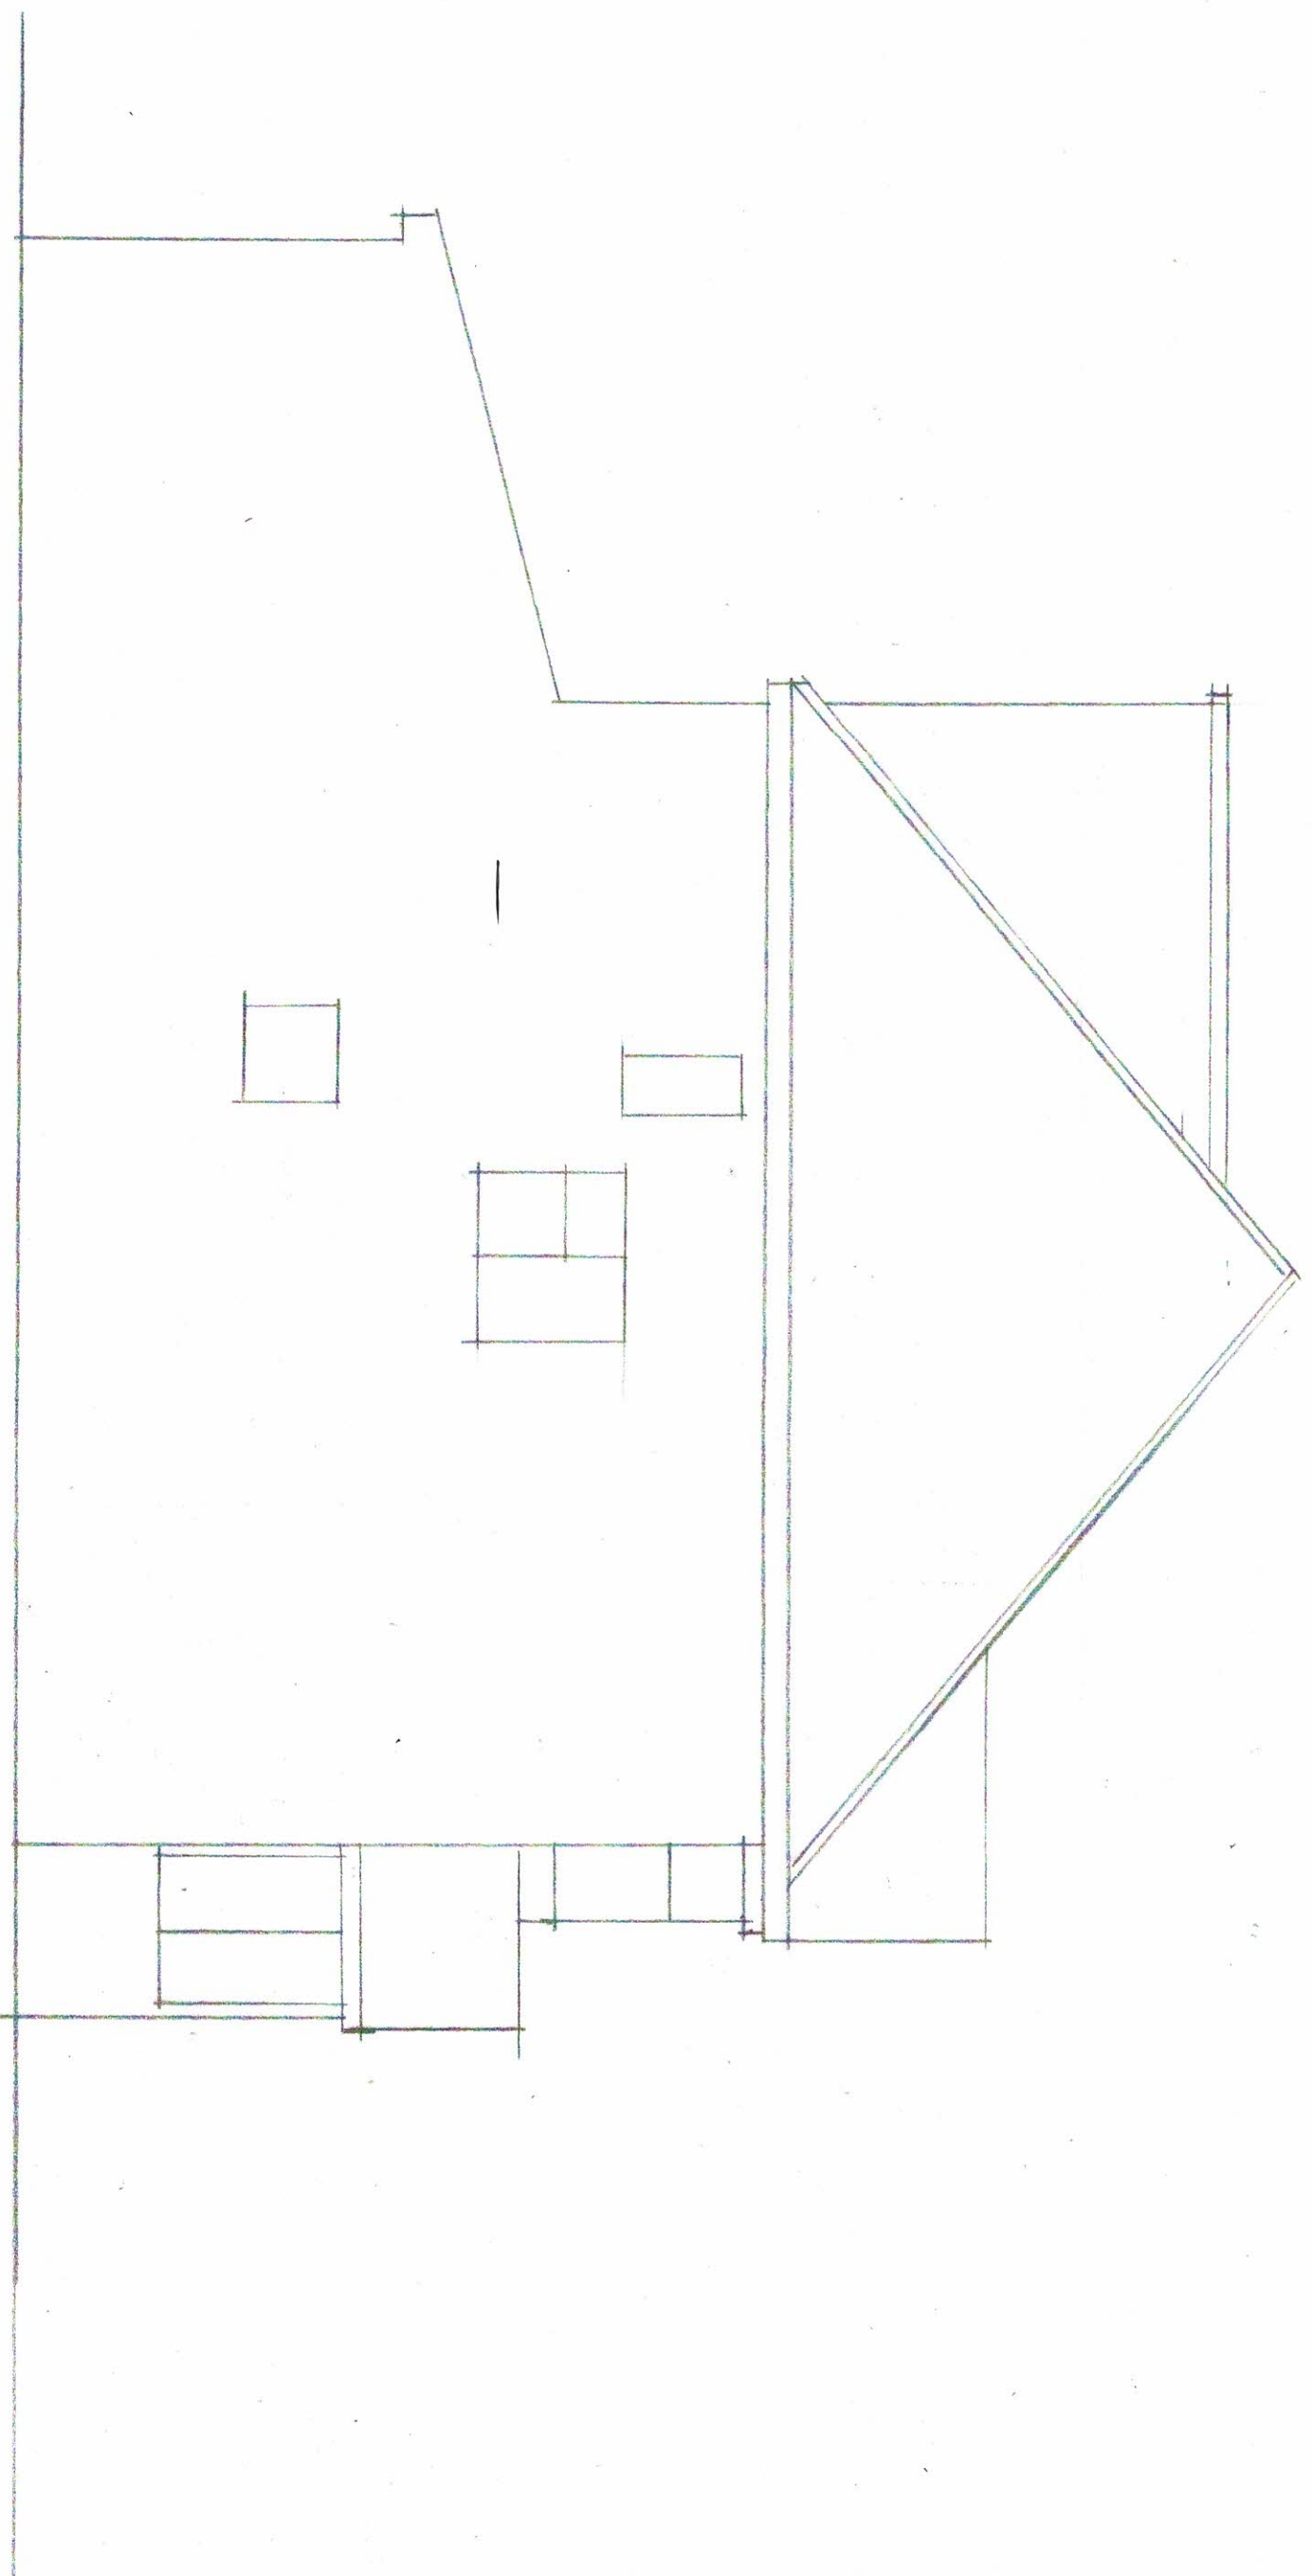


SIDE ELEVATION (EXISTING)




PROPOSED PORCH AT
39 YEADING LANE, HAYES

DATE: FEB, 2024
2024/117/05

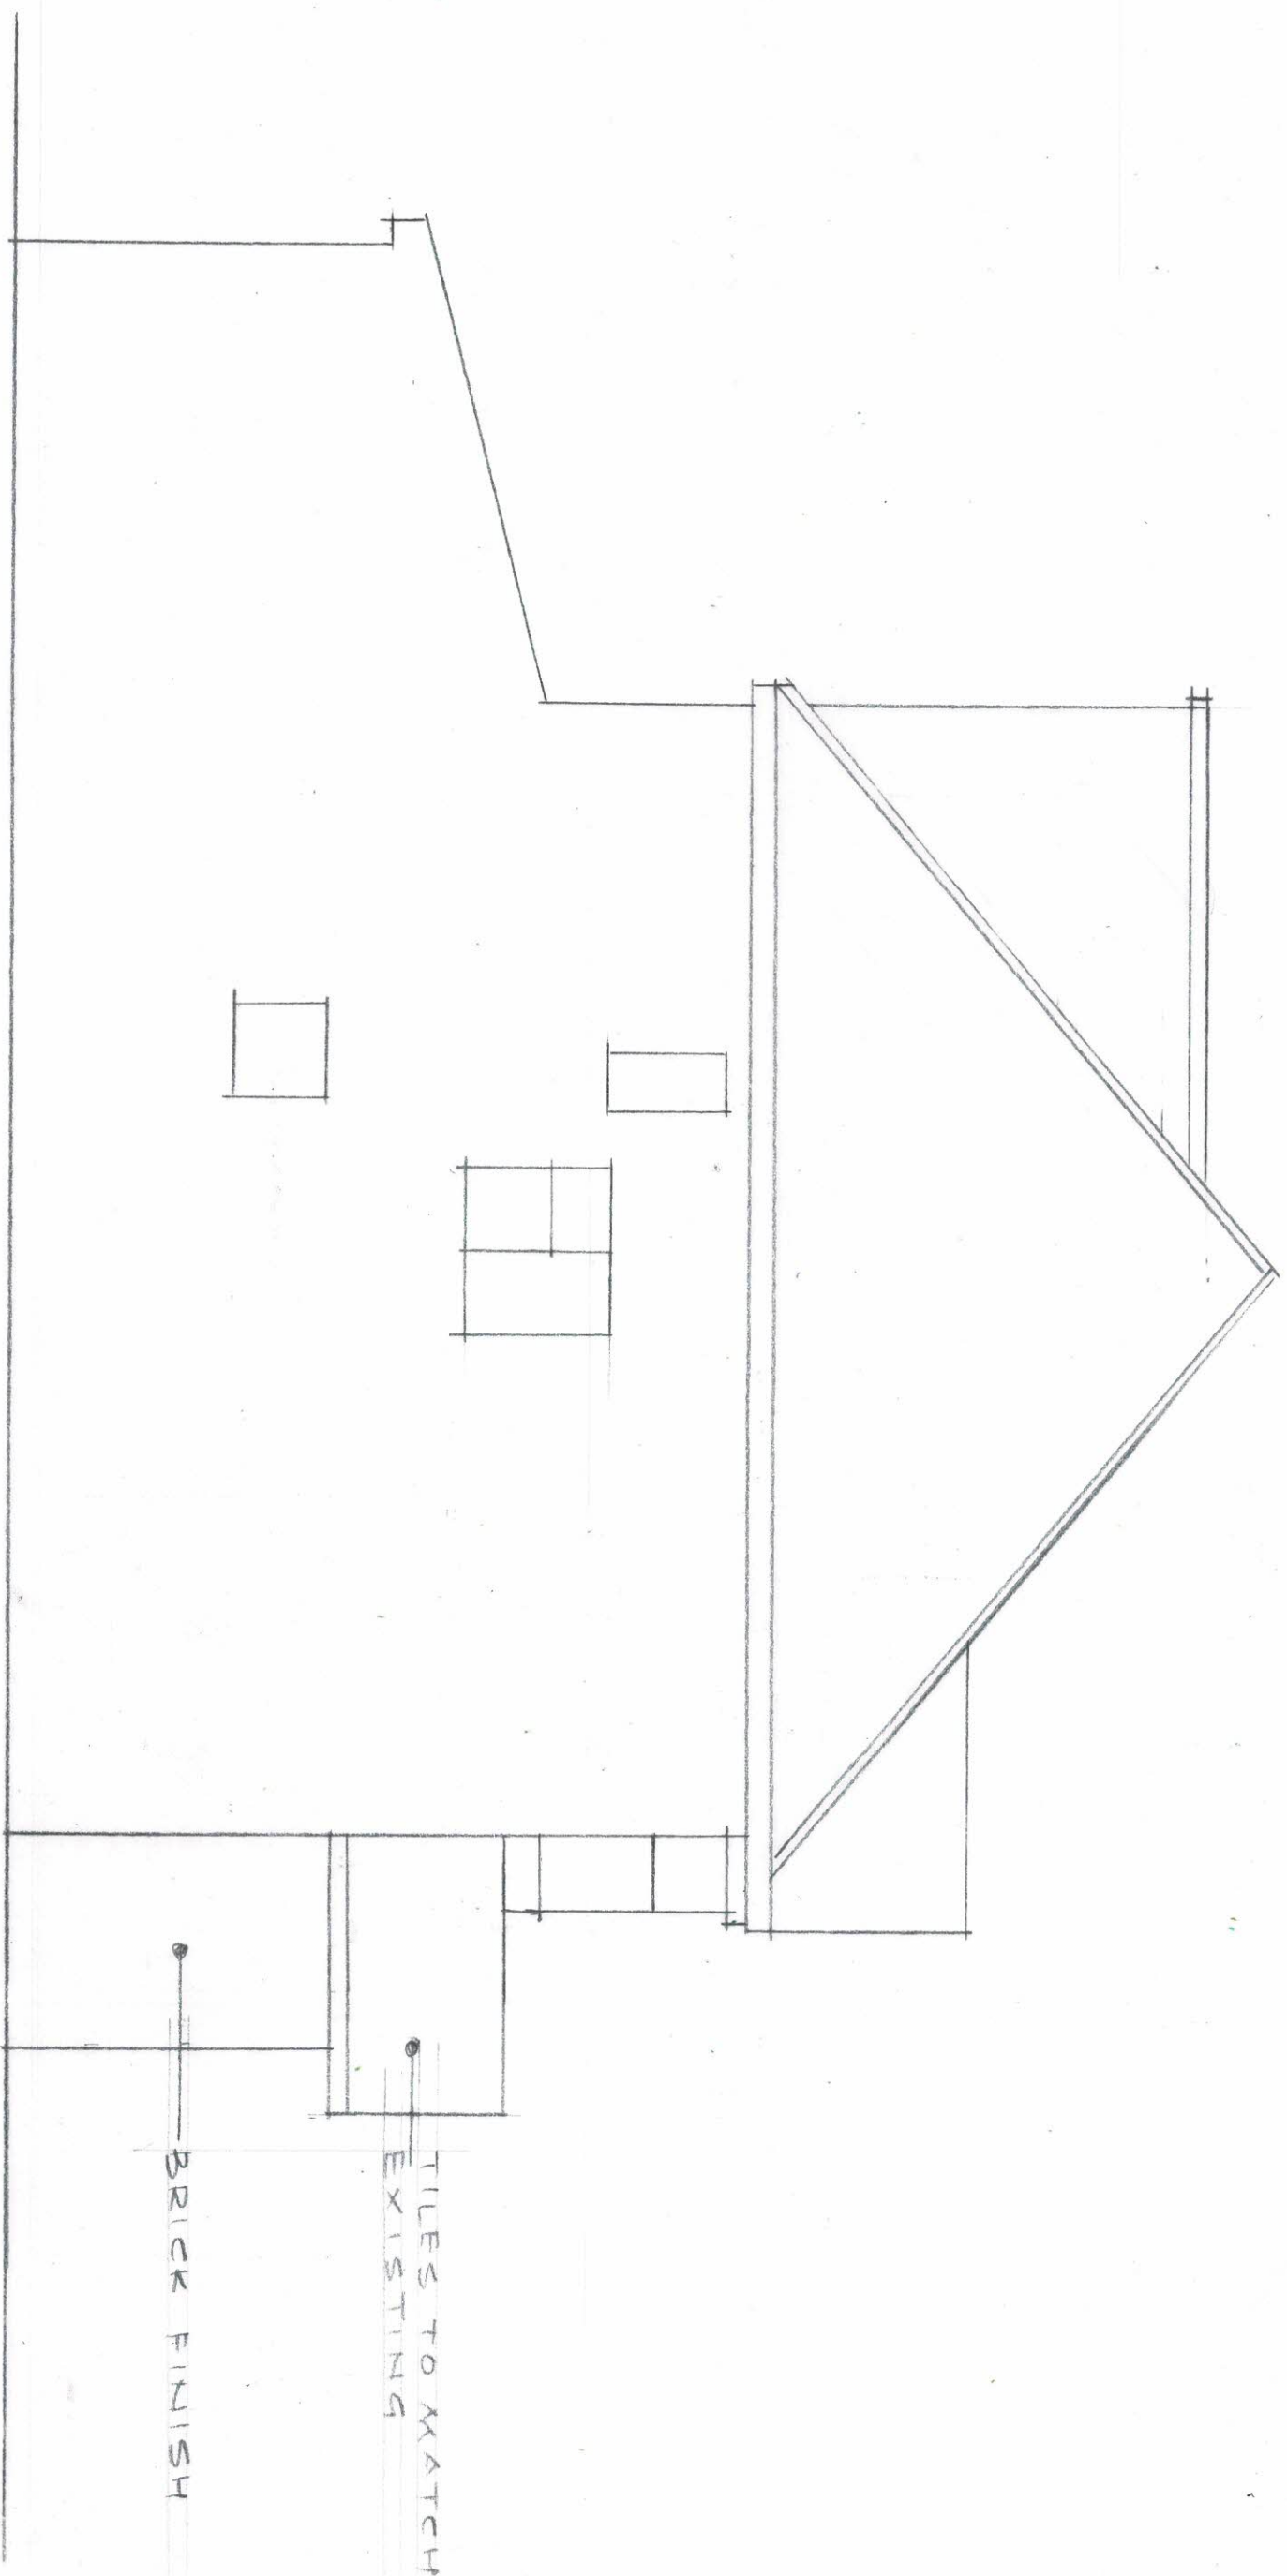


SIDE ELEVATION (PROPOSED)

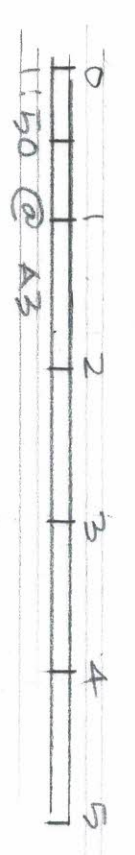


TILES TO MATCH
EXISTING

BRICK FINISH

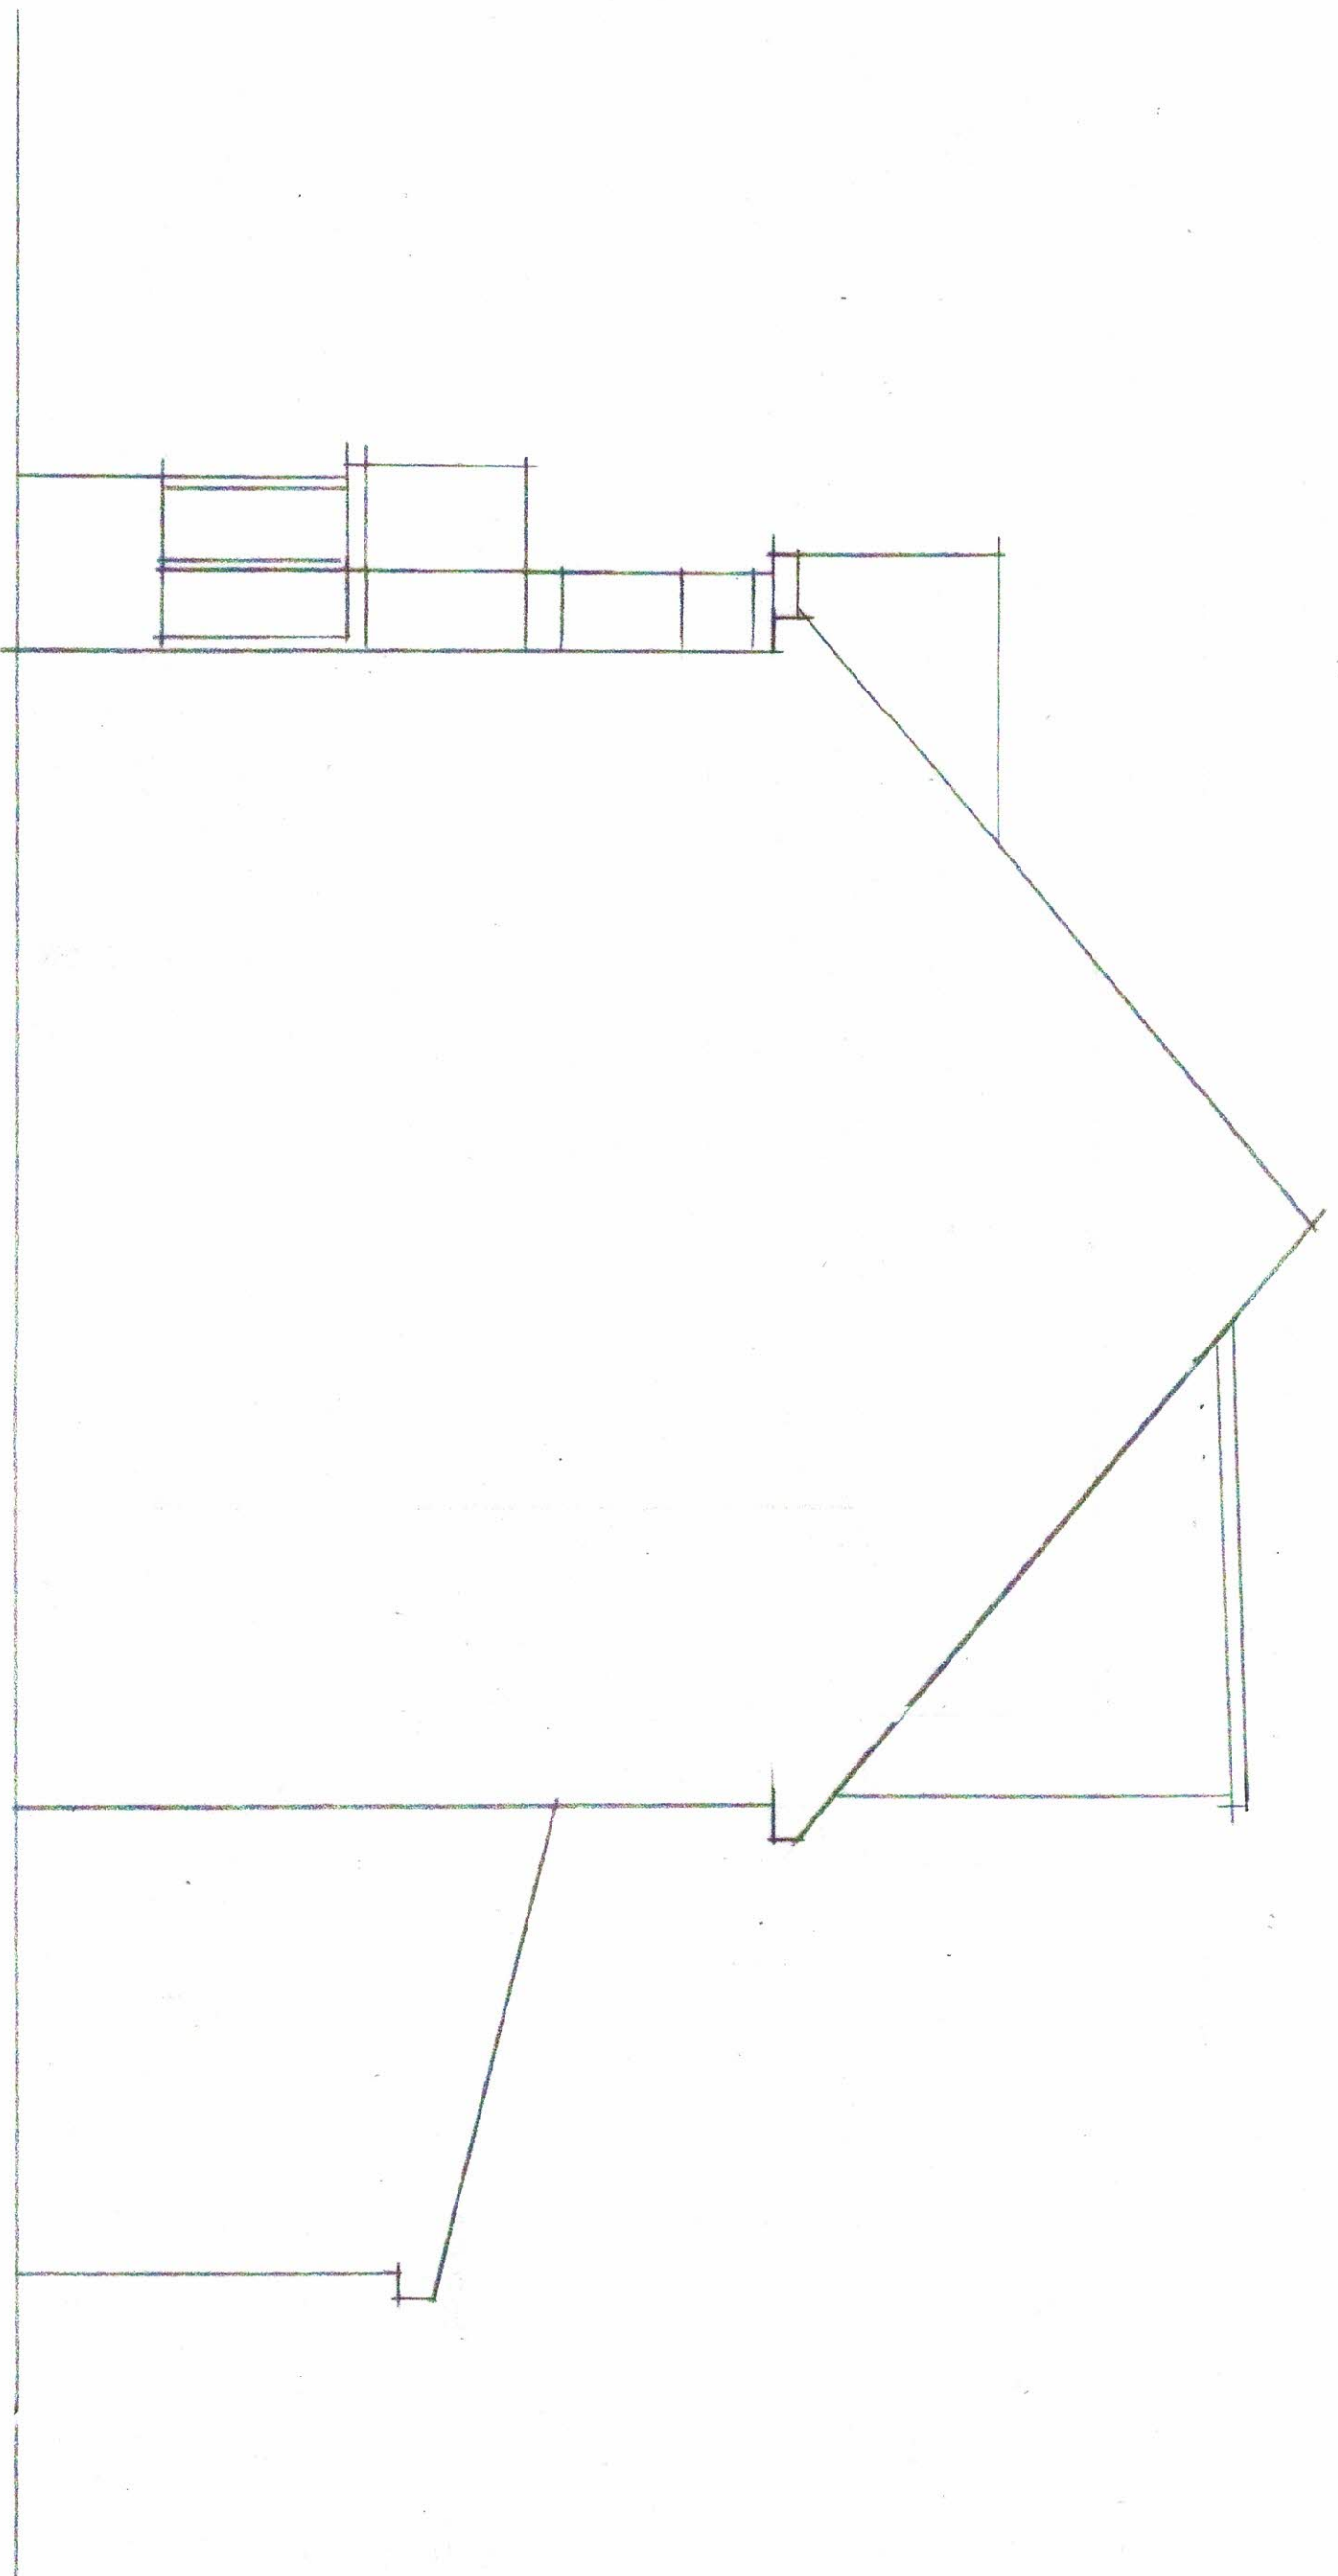


SIDE ELEVATION (EXISTING)

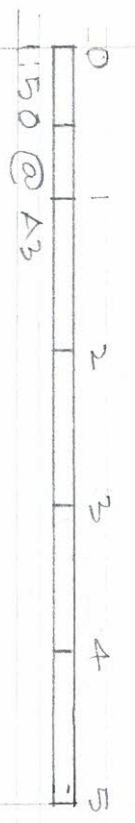

PROPOSED PORCH AT
39 YEADING LANE, HAYES

DATE: FEB, 2024
2024/117/07

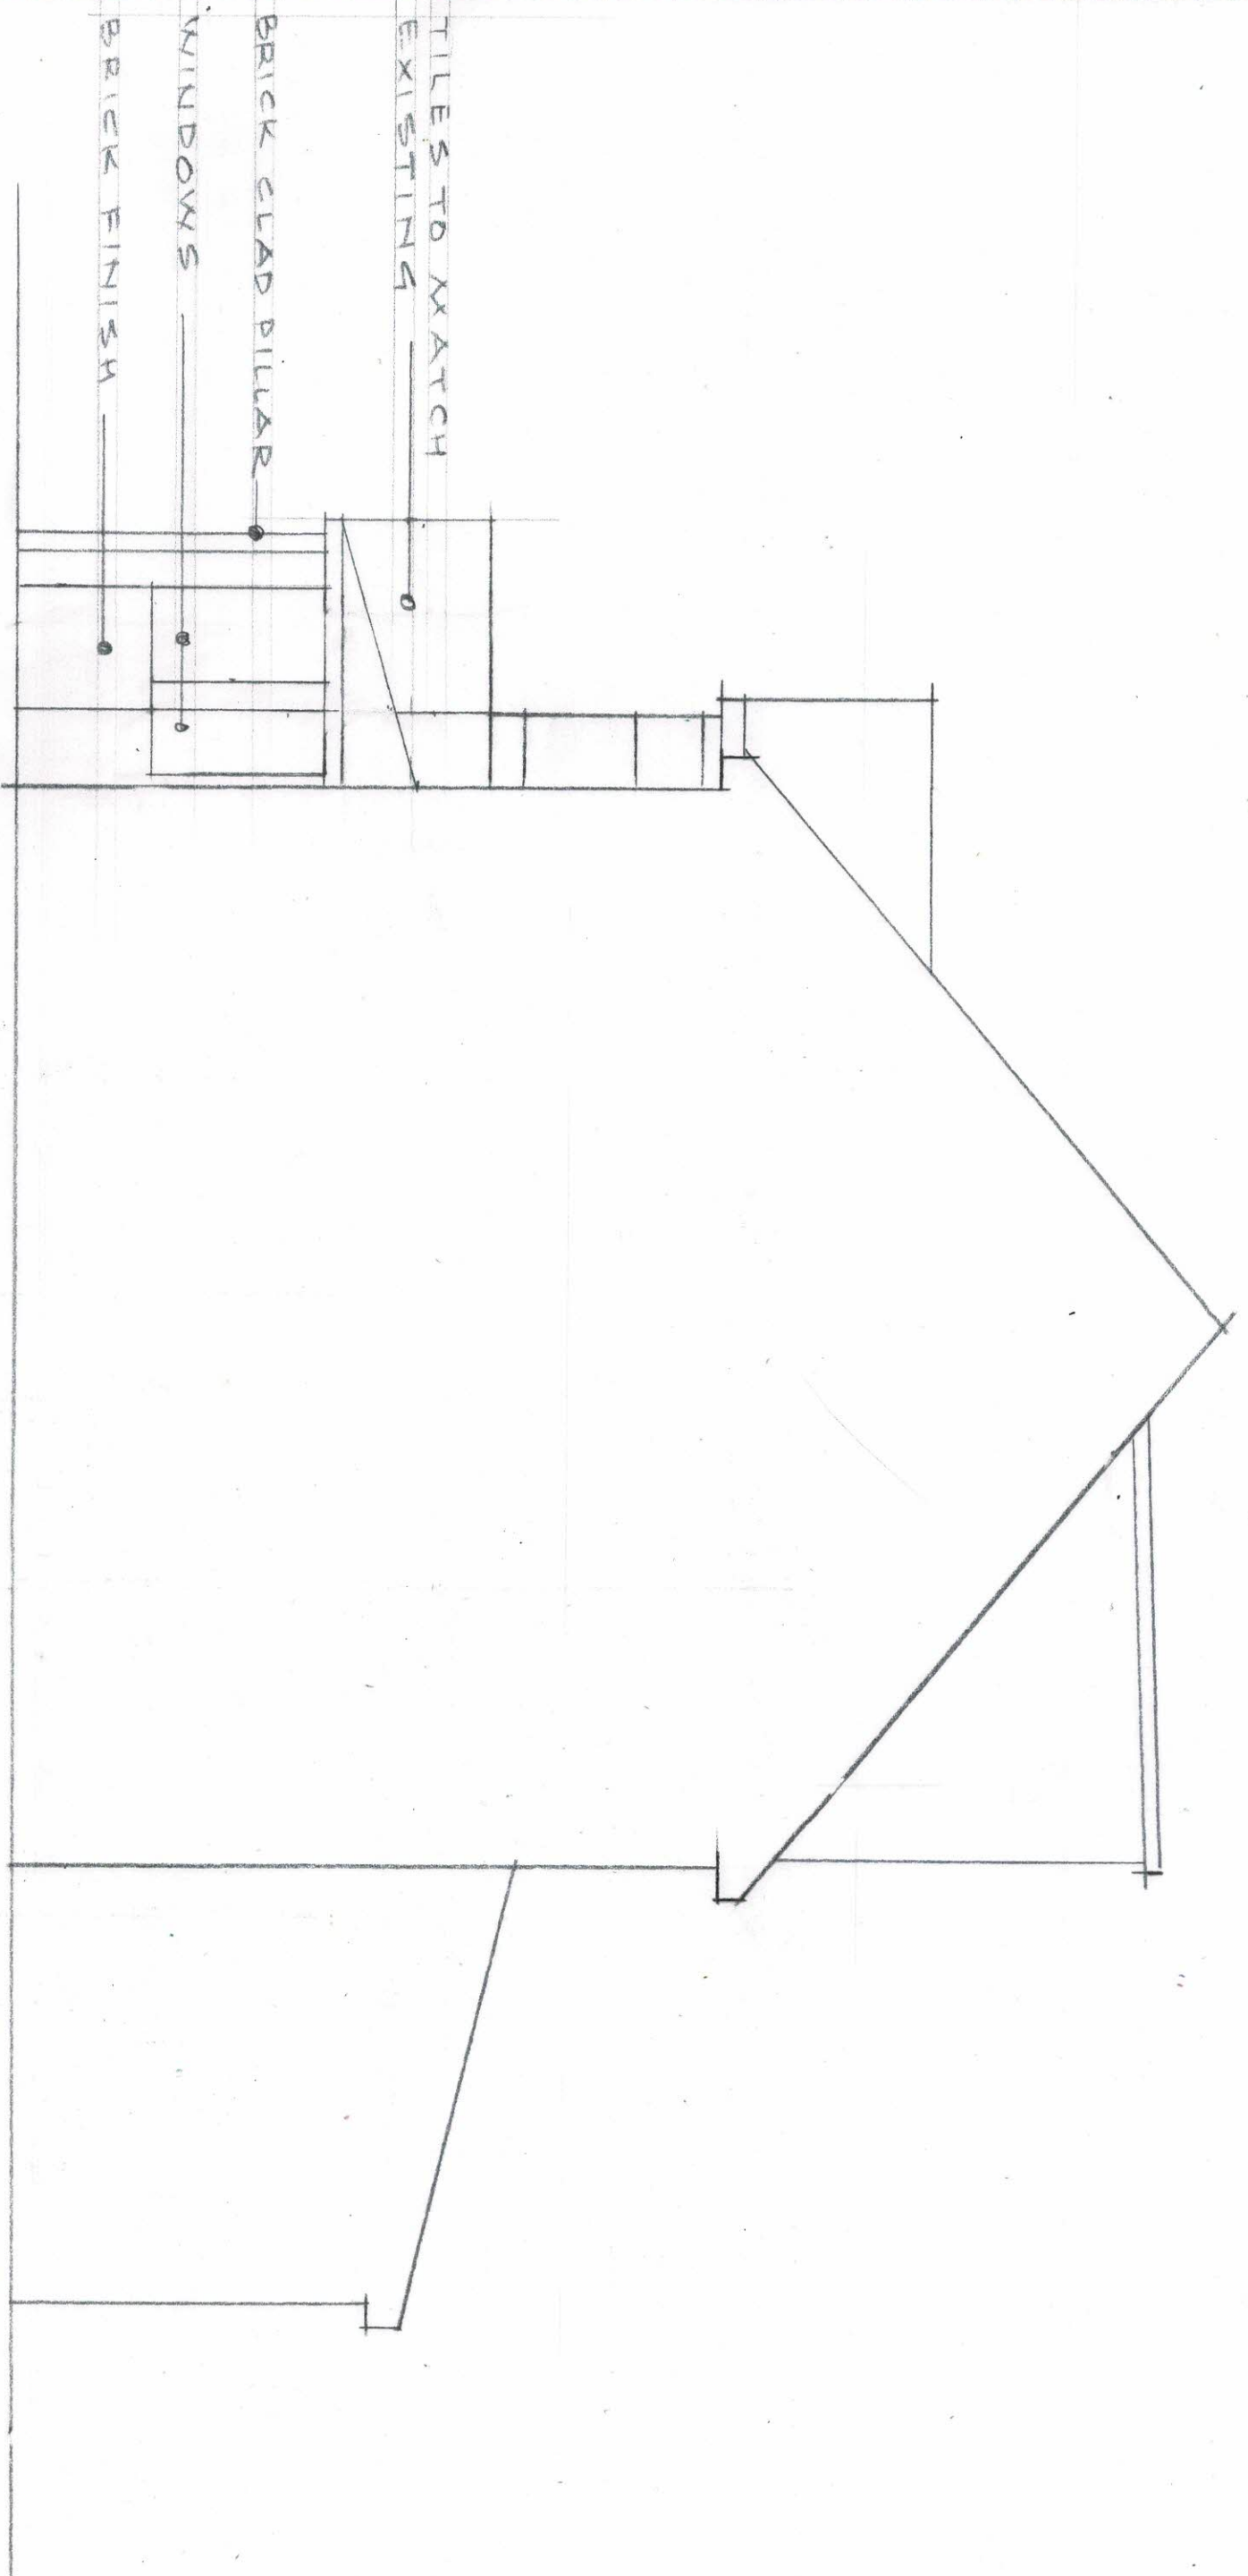

SIDE ELEVATION (PROPOSED)

0 1 2 3 4 5
1:50 @ A3

PROPOSED PORCH AT
39 YEADING LANE, HAYES

DATE: FEB, 2024
2024/117/08