


PROPOSED FIRST FLOOR. SCALE 1:100.

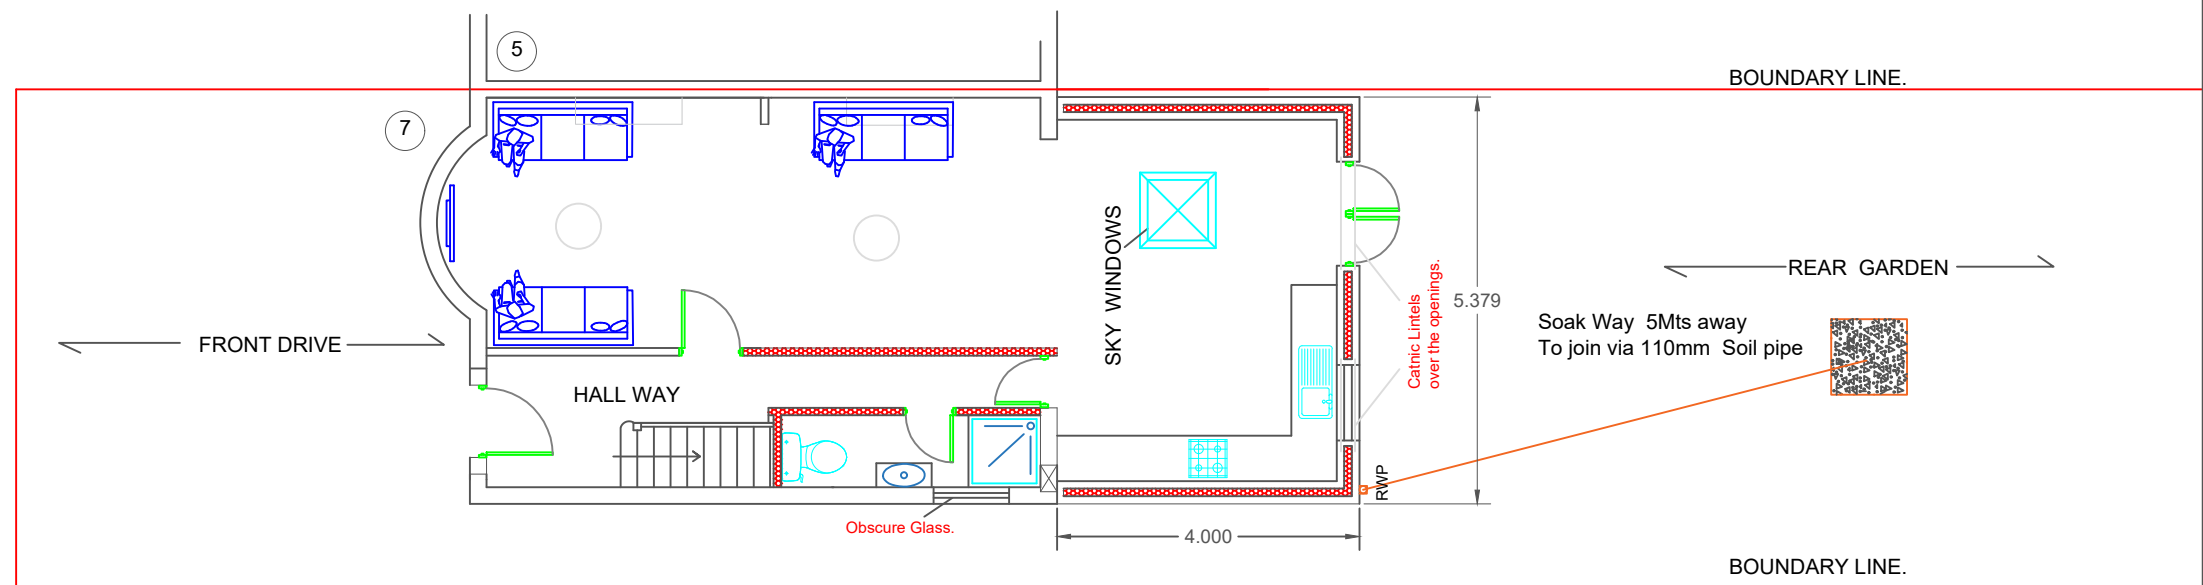

PROPOSED GROUND FLOOR. SCALE 1:100.

CLIENT: MR JASWINDER SINGH.

7 WENTWORTH CRESCENT.
HAYES. MIDDLESEX.
UB3 1NL.

DWG. NO. EA/07/FF/1B-1.
Dwg by ASB.

SINGLE STOREY AND PART
DOUBLE STOREY REAR EXTENSION.

Email: engineersassociates@mail.com
Mobile: 07877576865

