



BOUNDARY LINE.

BOUNDARY LINE.

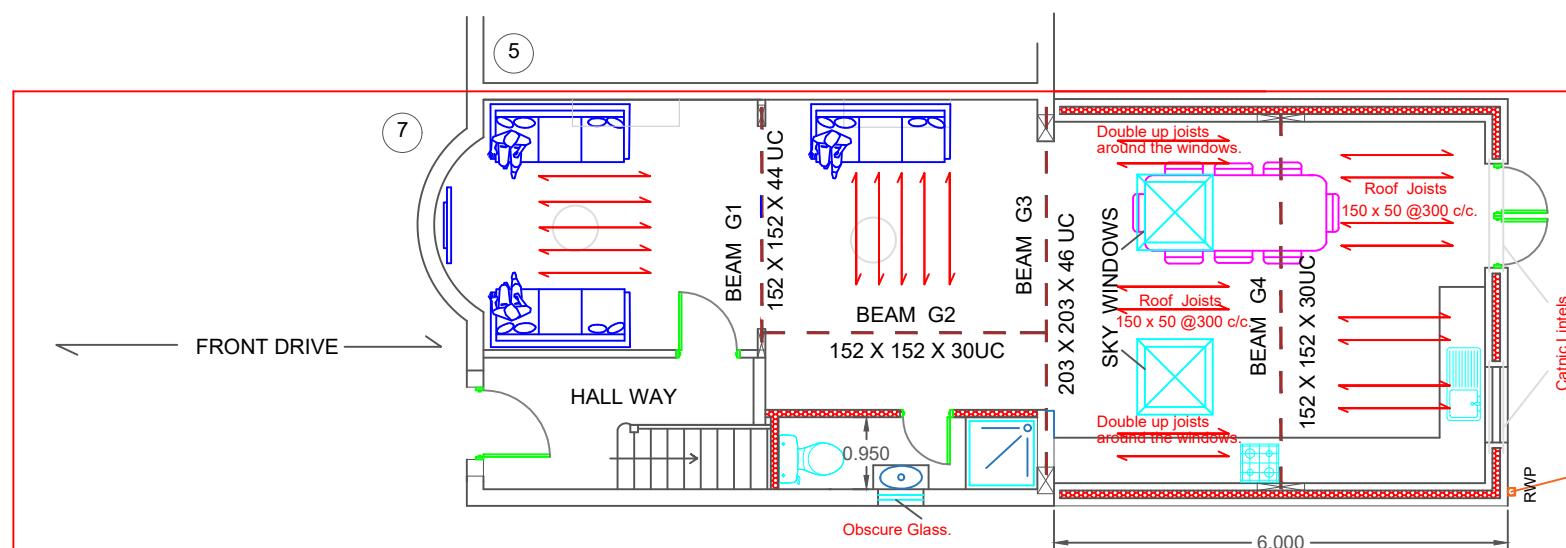

PROPOSED GROUND FLOOR. SCALE 1:100.

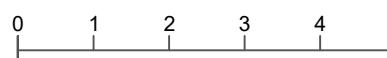

SCALE BAR 1: 100. @ A3

CLIENT: MR JASWINDER SINGH.

PROPOSED SINGLE 6MTS STOREY REAR EXTENSION AT.

7 WENTWORTH CRESCENT.
HAYES. MIDDLESEX. UB3 1NL.

SCALE 1: 100. @ A3.

DWG. NO. EA/AS/07/OCT/22/1A.