



WENTWORTH CRESCENT.

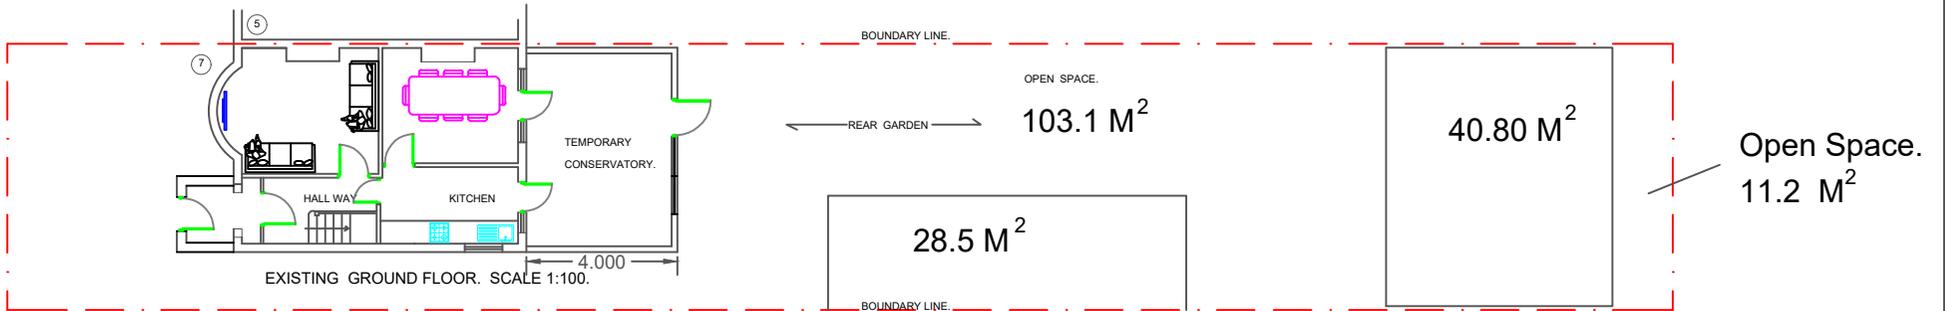

WENTWORTH CRESCENT.

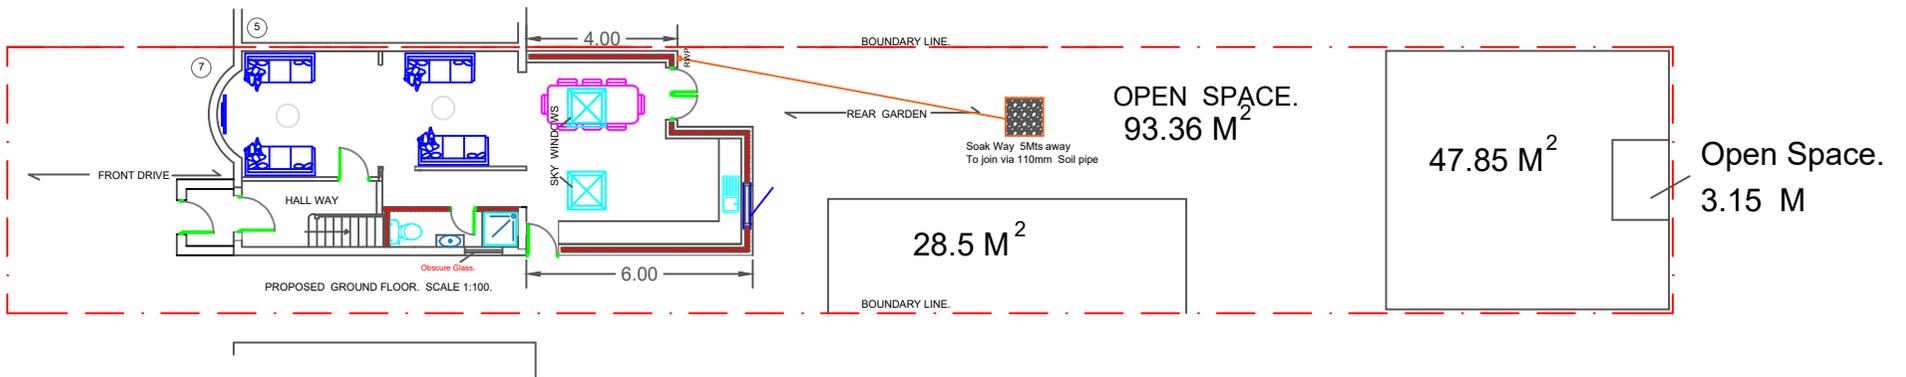

0 2 4 6 8 10 MTS.



SCALE BAR 1: 200. @ A4

DWG. NO. EA / 7WC / SP / 2.

Dwg by ASB.

Email: [engineersassociates@mail.com](mailto:engineersassociates@mail.com)

Mobile: 07877576865

CLIENT: MR JASWINDER SINGH.

6 MTS REAR EXTENSION AT

7 WENTWORTH CRESCENT.

HAYES. MIDDLESEX. UB3 1NL.