


All work to comply with current building regulations and codes of practice

Do not scale from drawings
all dimensions to be checked
on site before the start of
any work

All Proposed External Materials to Match Existing External Materials


Any Proposed Windows to Flank wall to be Obscure Glazed and Non-Opening below 1.7m from FFL

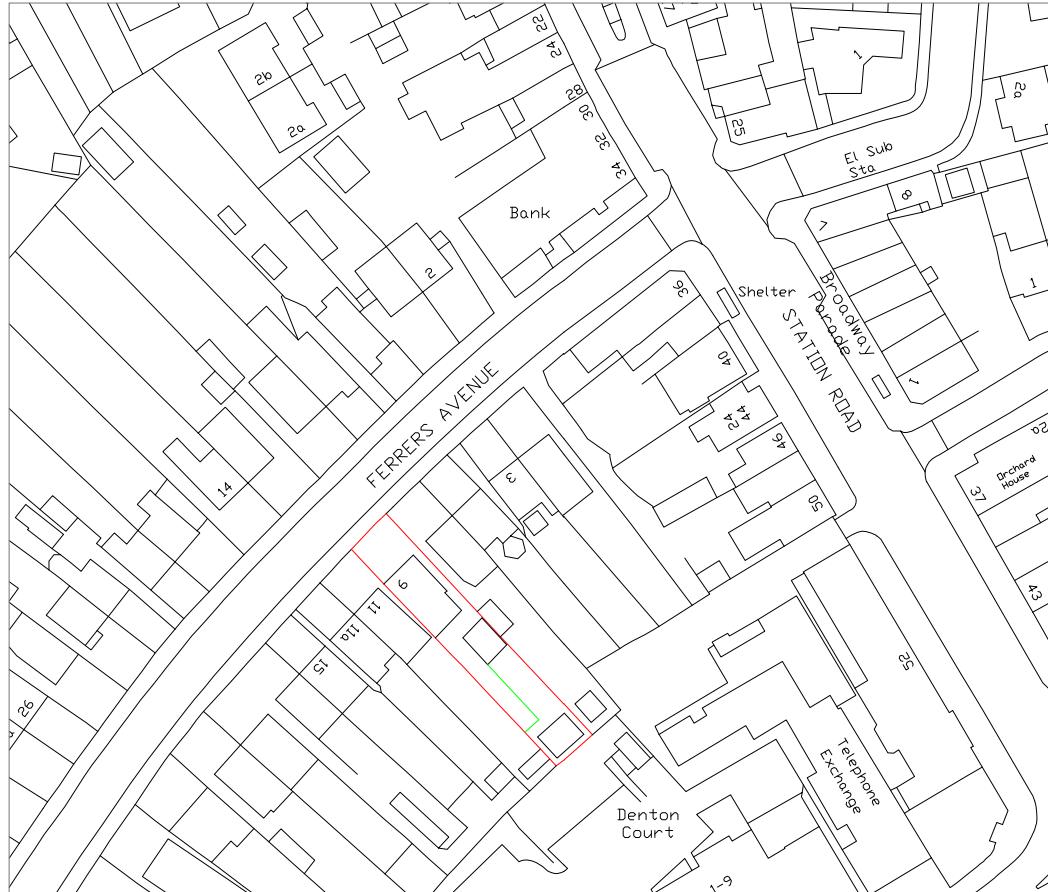

Location Plan Scale 1:1250



Block Plan Scale 1:500

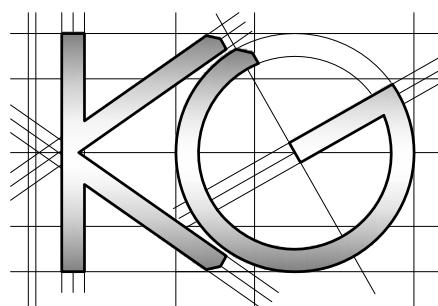

<u>Site Address:</u> 9 Ferrers Avenue West Drayton UB7 7AA	<u>Drawing Content:</u>	<u>Drawings No:</u> 9ferrersavenue/2021/14	<u>Date Drawn:</u> 3 26th May 2021	<u>Planning Issue</u>	
	Location Plan	3	5	7	
1	Block Plan	<u>Drawings Scale:</u> 2 1:1250/500	<u>Drawn By:</u> 4 KG	<u>Revision:</u>	8