

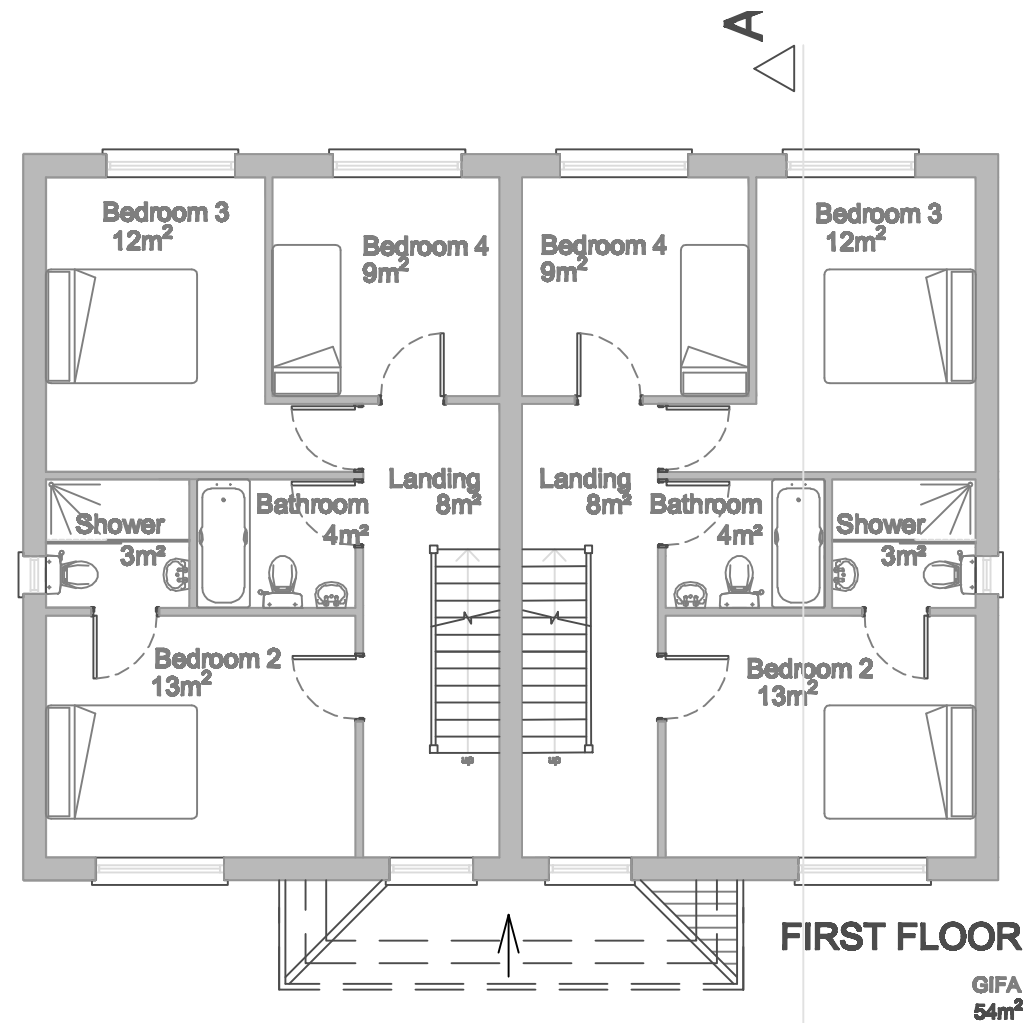
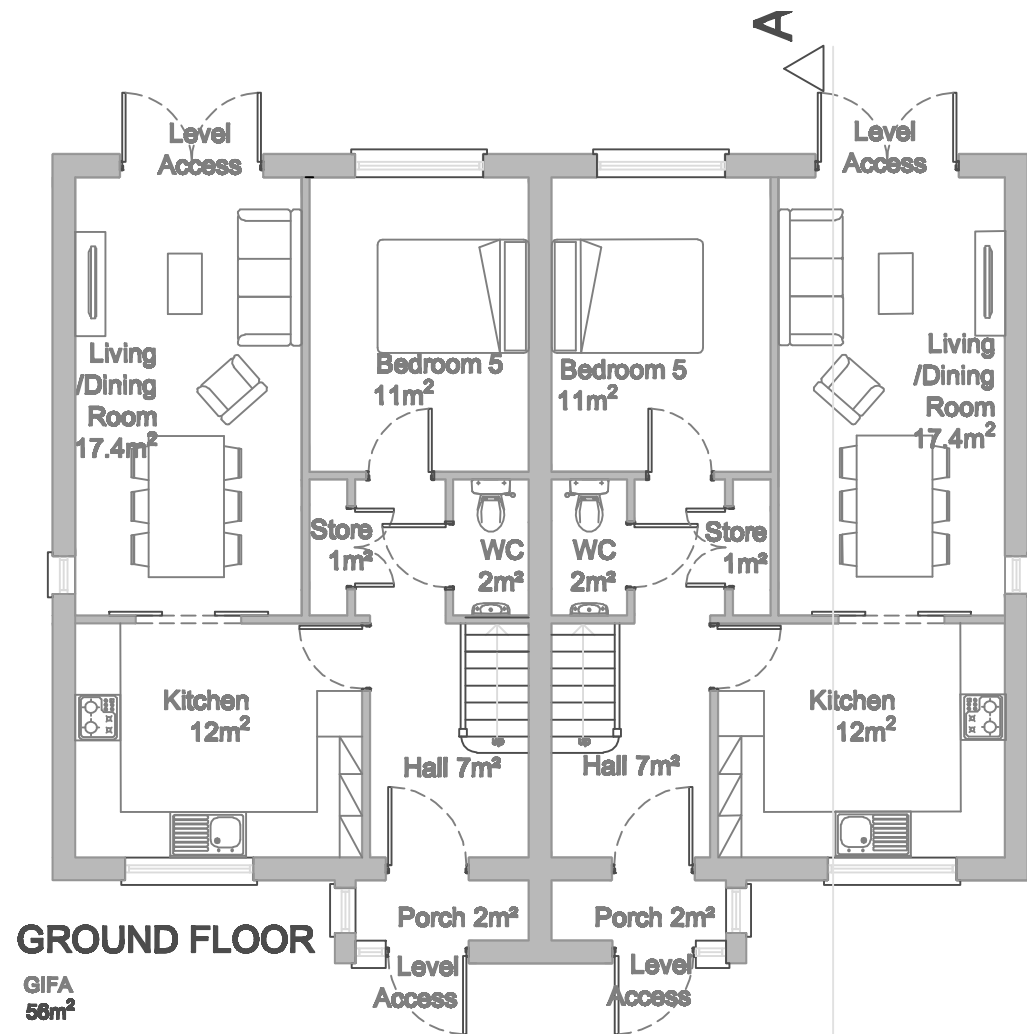
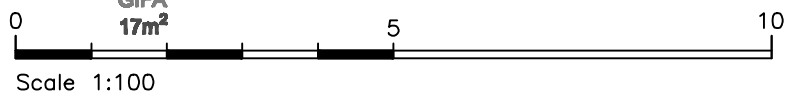


The Contractor must verify all dimensions at the site before setting out, commencing work, or making any shop drawings. Any discrepancies must be reported to the Contract Administrator before proceeding.
DO NOT SCALE FROM THIS DRAWING

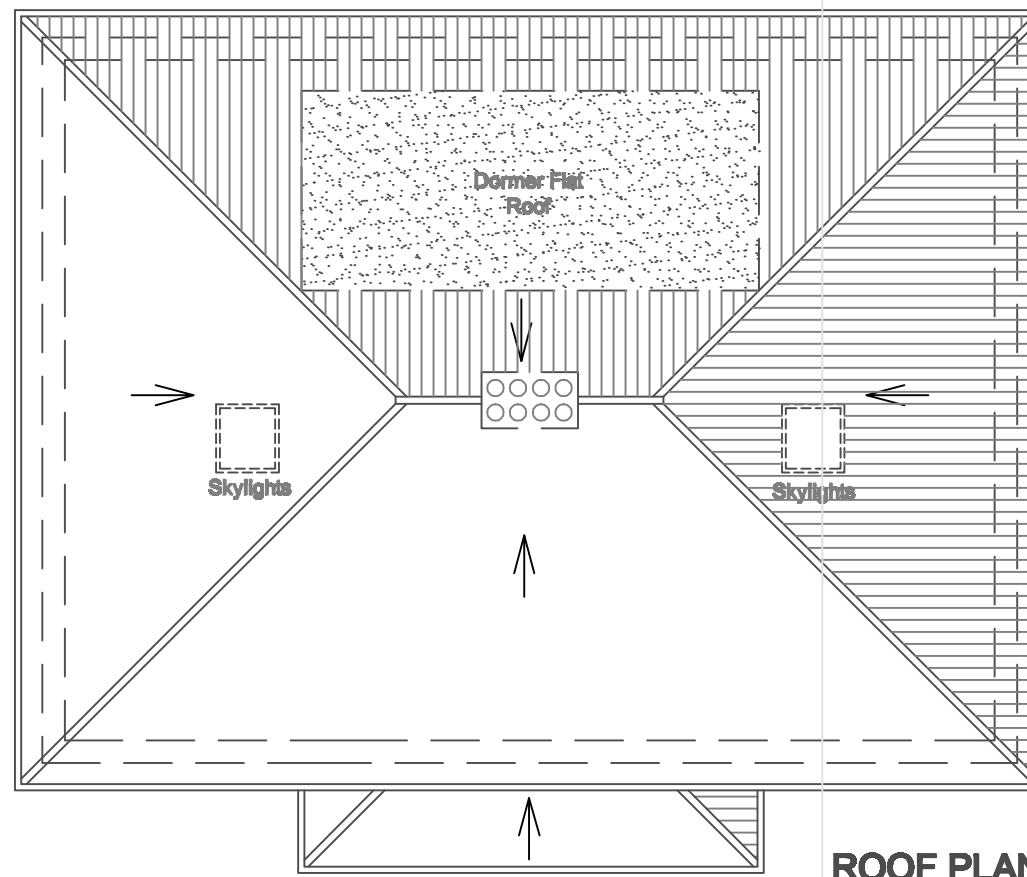

**TOTAL GIFA /
HOUSE**
127m²

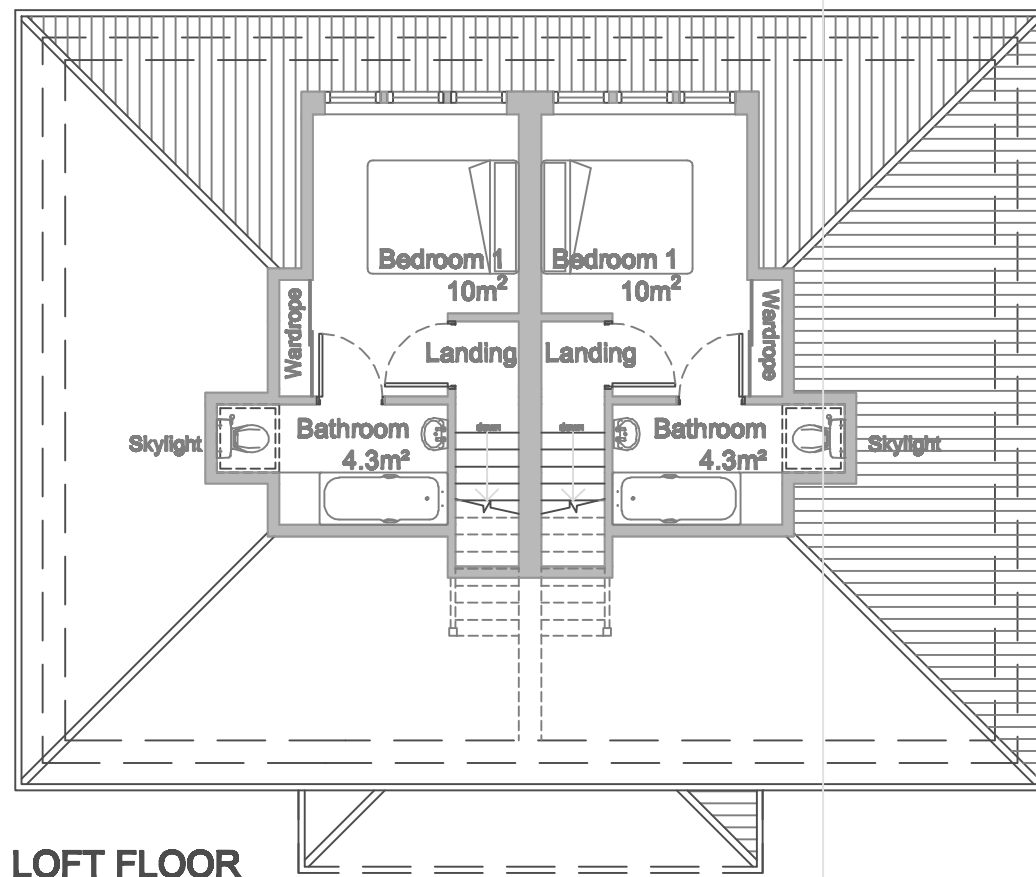

B	Chimney feature added to break up the roof mass.	AP	06/02/23
A	House amended to 6 Bed Semi Detached Layout	AP	22/01/23
Rev	Revision notes	Initials	Date
PROJECT GARAGES AT LAVANDER ROAD UXBRIDGE, UB8 3PY			
DESCRIPTION PROPOSED PLANS			
SCALE 1:100 @ A3	DRAWN BY AP	CHECKED BY	DATE 17/09/2022
DRAWING No. LAV 04			REV. B