



NOTES
The Contractor must verify all dimensions, areas and quantities on this drawing before setting out. Any variations or omissions must be reported to the Contract Administrator before proceeding.
DO NOT SCALE FROM THIS DRAWING

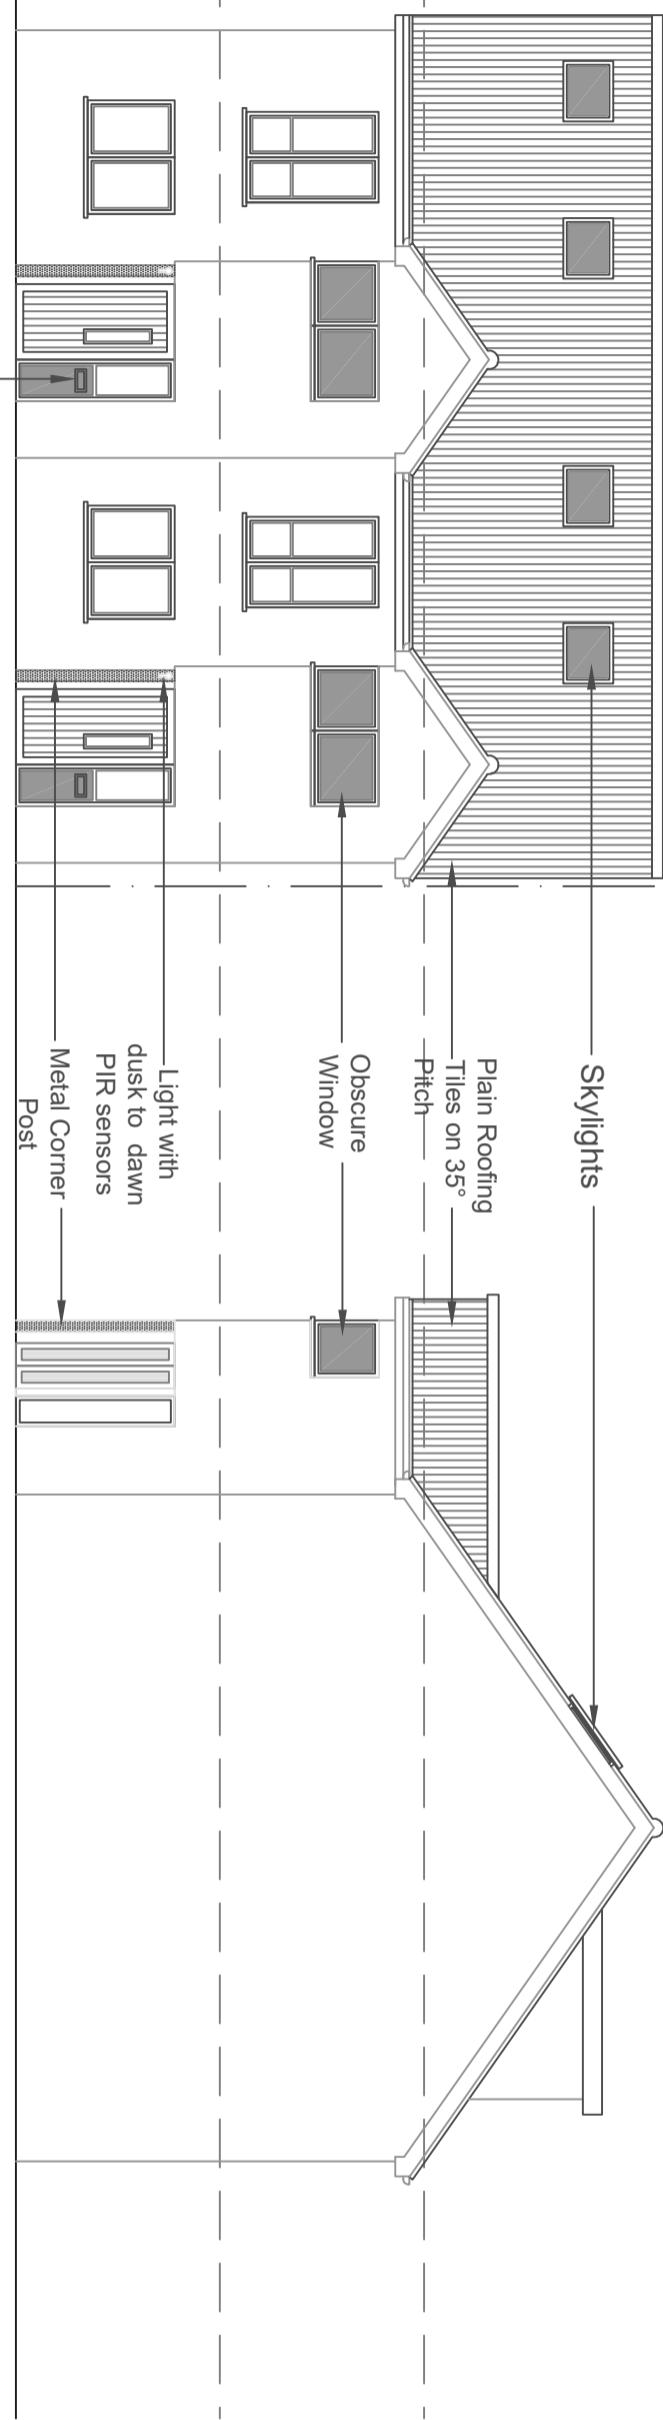

PROPOSED FRONT (EAST) ELEVATION

PROPOSED SIDE (NORTH) ELEVATION

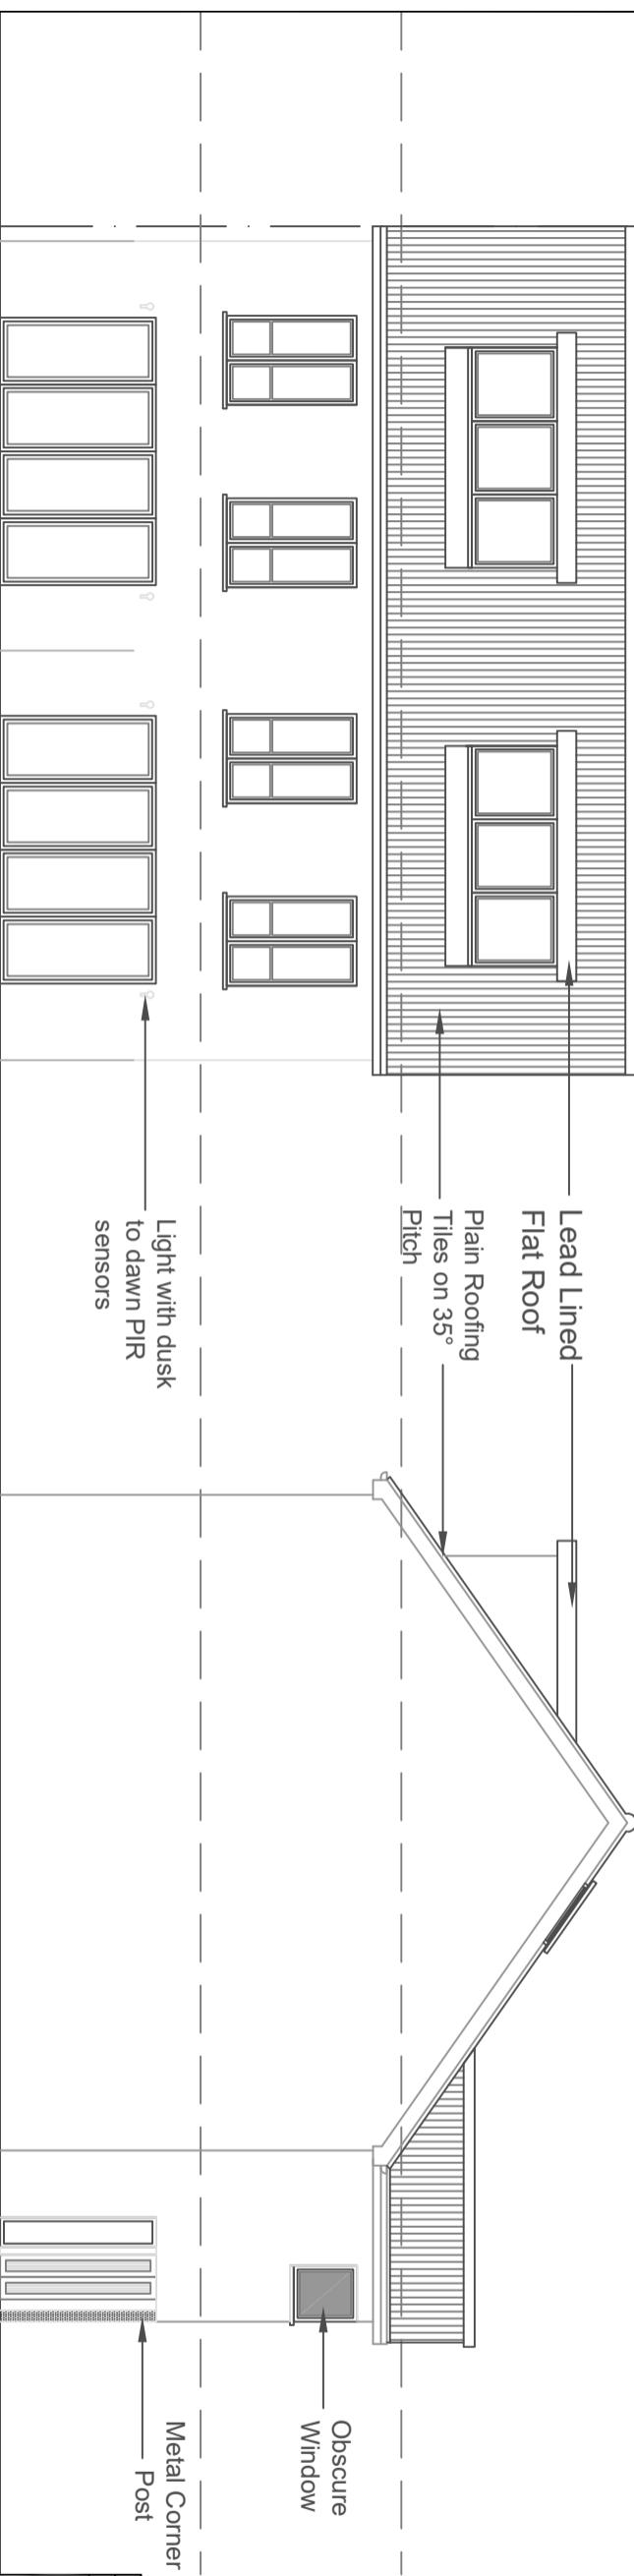

PROPOSED REAR (WEST) ELEVATION

PROPOSED SIDE (SOUTH) ELEVATION

0
5
10
Scale 1:100

PROPOSED ELEVATIONS					
SCALE 1:100 @ A3	DRAWN BY AP	CHEKED BY -	DATE 17/09/2022	REV.	
DRAWING NO. LAV 06					