


Boundary Line



PROPOSED FRONT (EAST) ELEVATION

Boundary Line

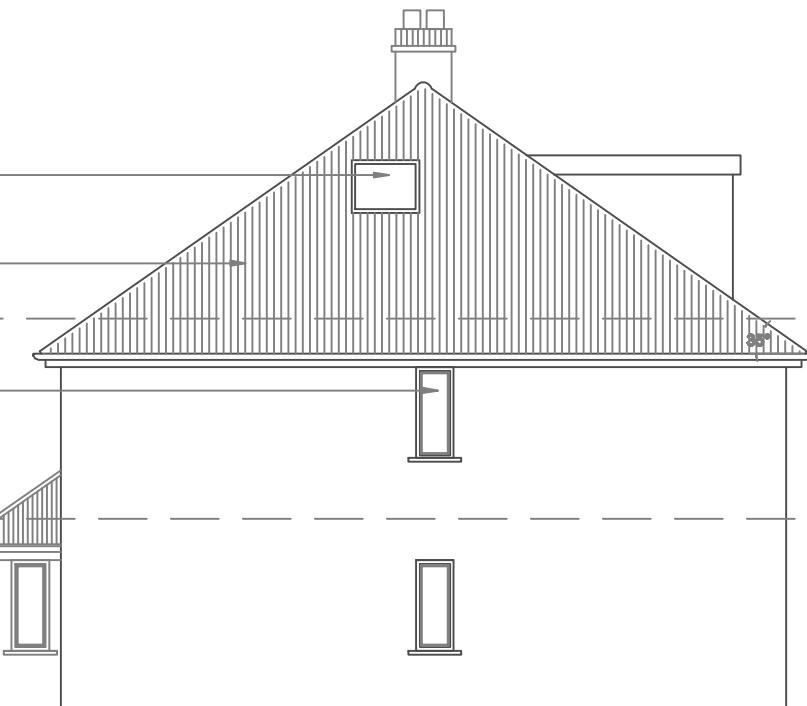


PROPOSED SIDE (NORTH) ELEVATION

Boundary Line



PROPOSED REAR (WEST) ELEVATION

Boundary Line

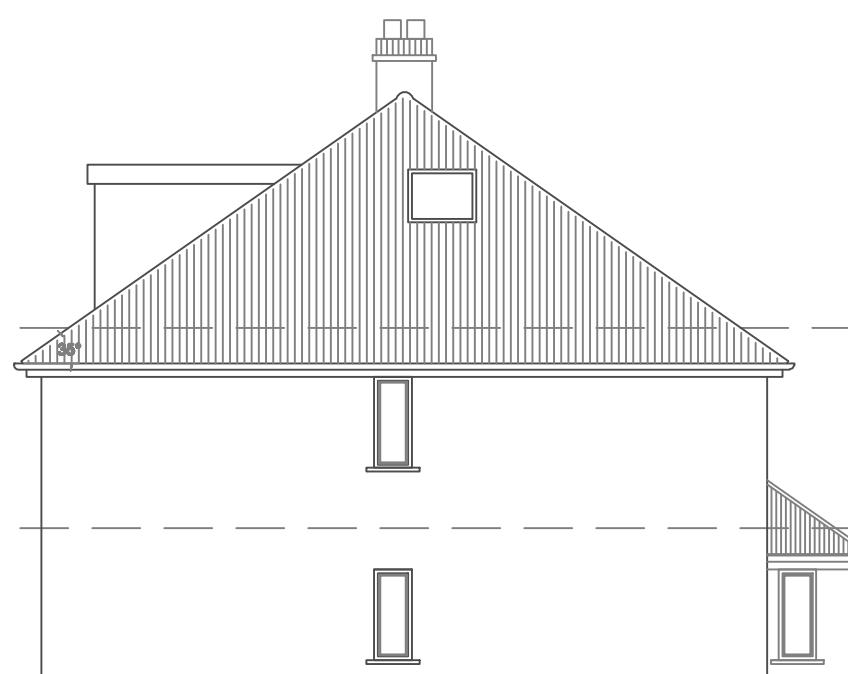

PROPOSED SIDE (SOUTH) ELEVATION

0  
5  
10  
Scale 1:100

The Contractor must verify all dimensions at the site before carrying out, commencing work, or making any shop drawings. Any discrepancies must be reported to the Contract Administrator before proceeding.  
DO NOT SCALE FROM THIS DRAWING

B	Covered service pipe, building height, and create a chimney feature to knock up the roof ridge.	AP	06/02/23
A	House amended to 5 Bed Semi Detached layout	AP	10/01/23
Rev.	Revision notes	Initials	Date
<b>PROJECT</b>			
<b>GARAGES AT LAVENDER ROAD UXBRIDGE, UB8 3PY</b>			
<b>DESCRIPTION</b>			
<b>PROPOSED ELEVATIONS</b>			
SCALE 1:100 @ A3	DRAWN BY AP	CHECKED BY	DATE 17/09/2022
DRAWING NO.	LAV 06	REV.	B