



NOTES

This drawing is not a scale drawing and is for information only. It is not to be used for construction or any other purpose without the written consent of the architect. Any dimensions shown are approximate and should not be used for construction. DO NOT SCALE FROM THIS DRAWING

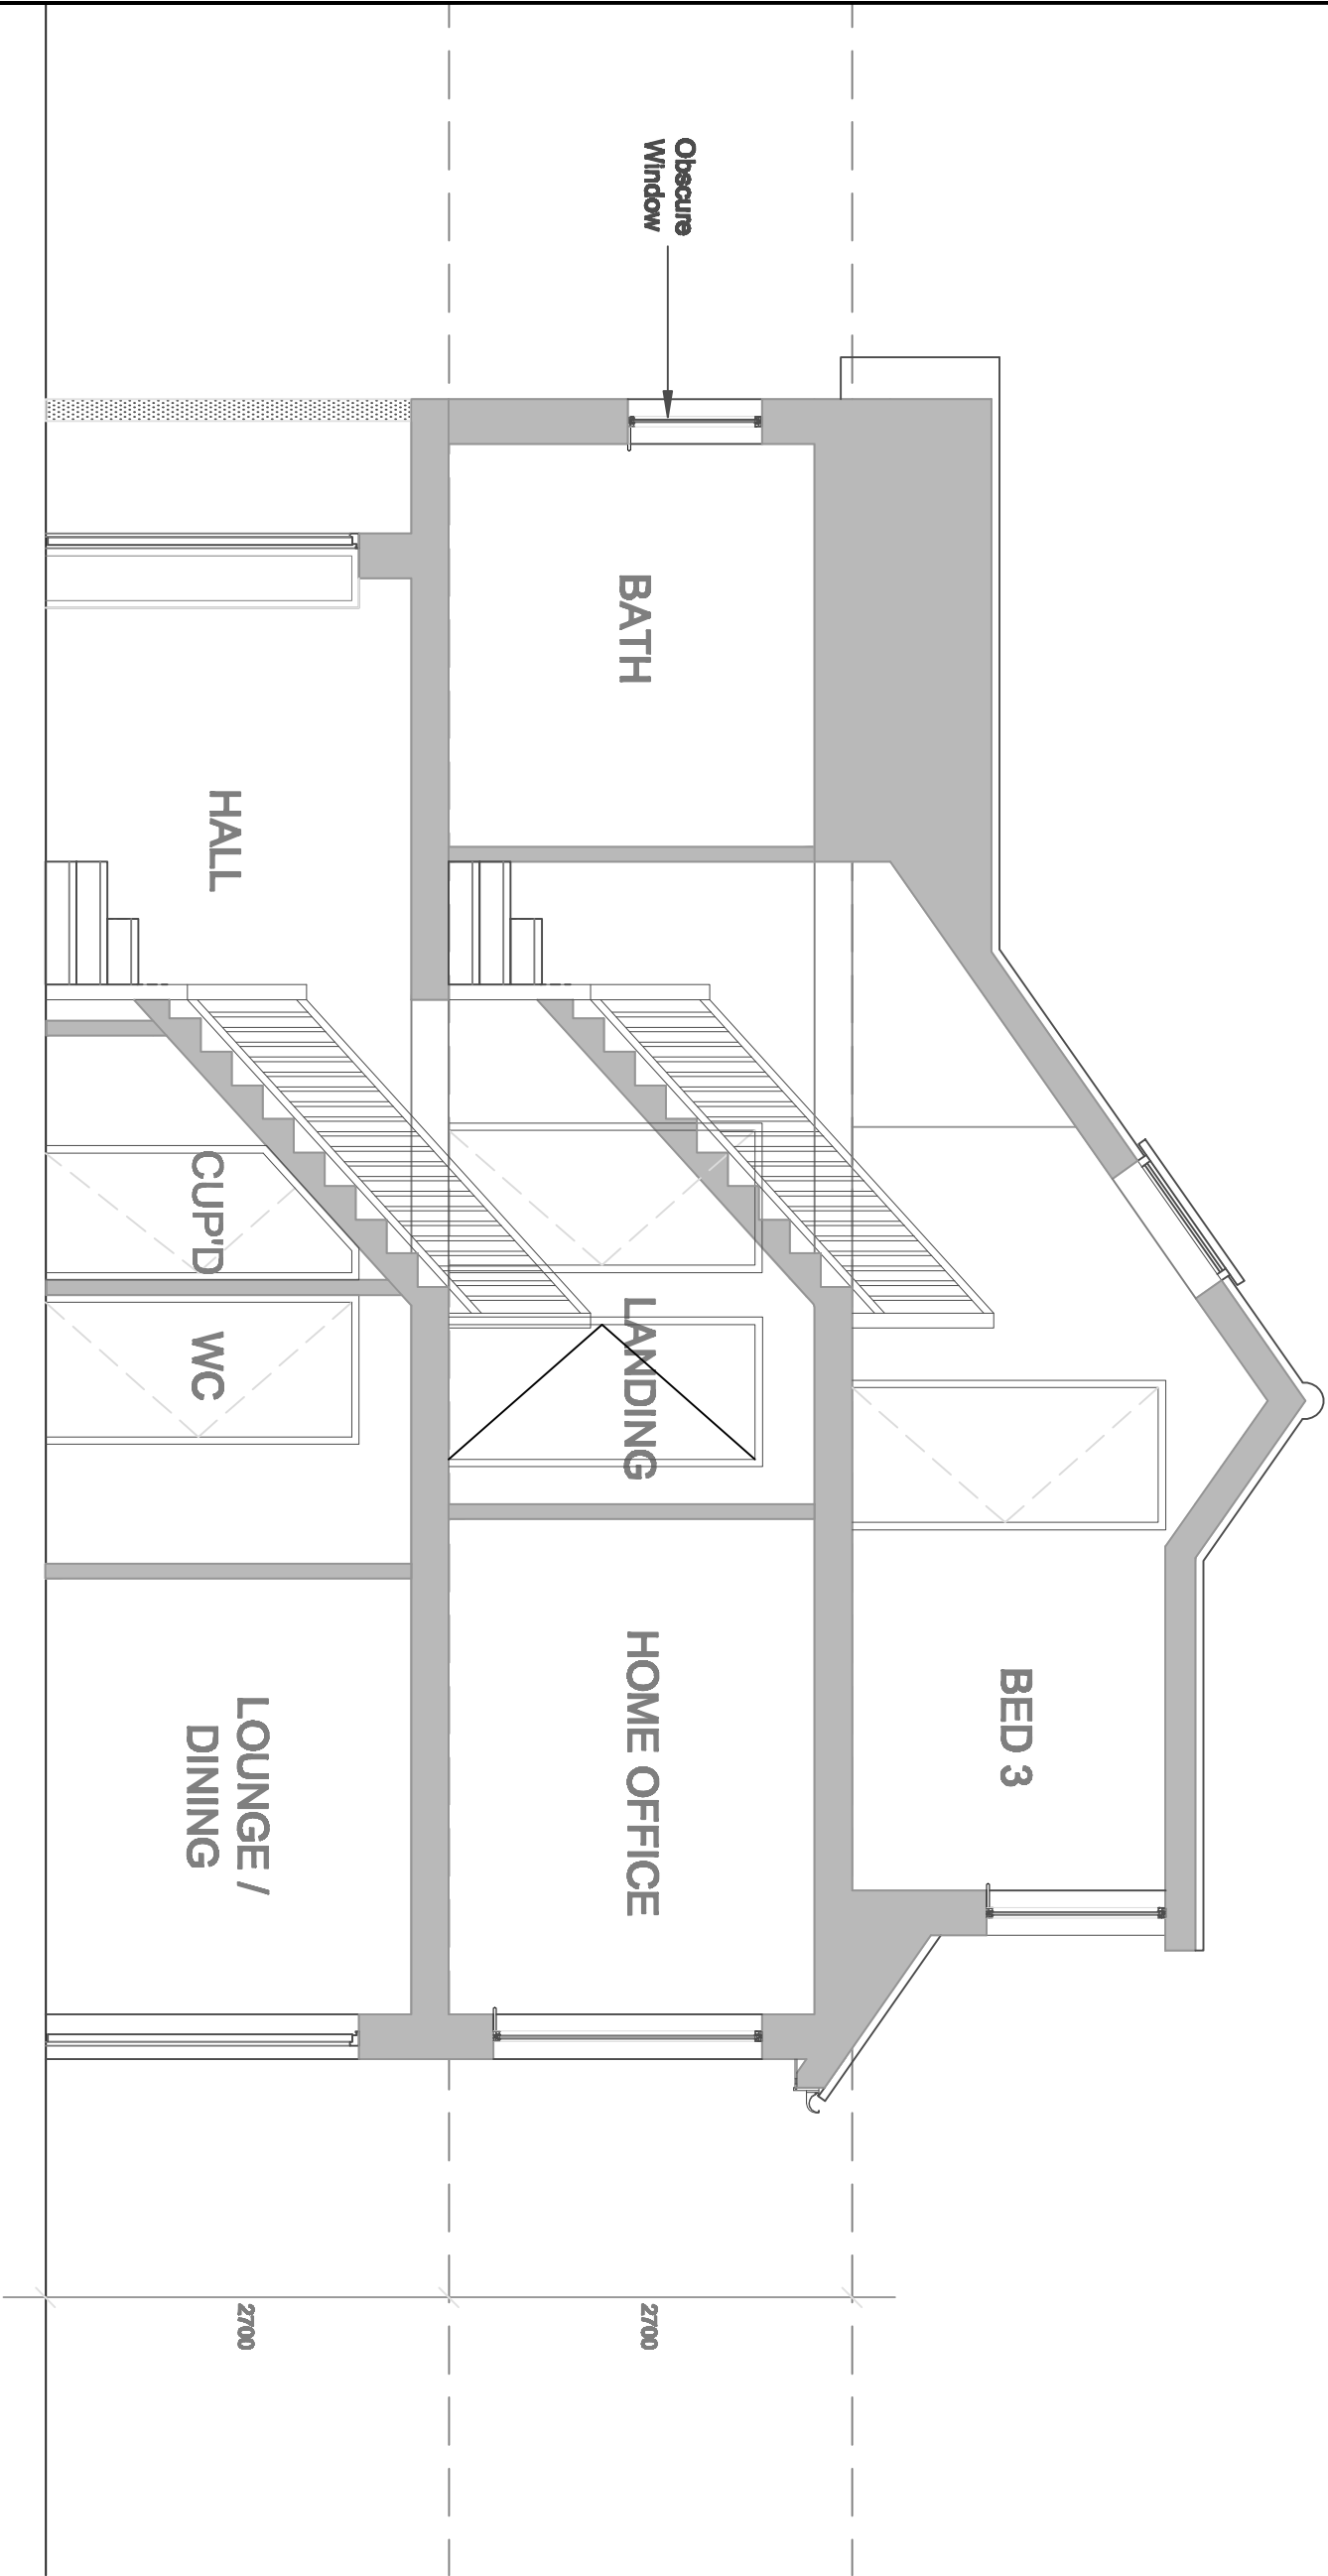

SECTION A-A

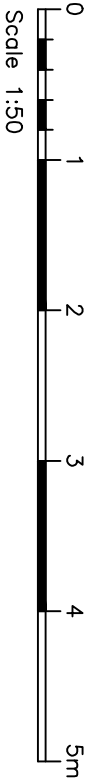

-	-	-	-
Rev	Revisions notes	Author	Date

PROJEC
GARAGES AT
LAVANDER ROAD
UXBRIDGE, UB8 3PY

DESCRIPTION

PROPOSED SECTION A-A

SCALE	1:50 @ A3	DRAWN BY	AP	CHECKED BY	DATE
DATE	17/09/2022	REV.			

LAV 07