



L1 - Garden Trading - Copper Down Light - Warm White LED Bulb



L2 - Ortus Pole Light - Warm White LED Bulb



L3 - Hunza Mouse Light - Bronze - Warm White LED Bulb



L4 - The French House - Frejus Hanging Lantern

## Hillingdon Hospital Grounds

No. 22  
Rear  
Garden

No. 20  
Rear  
Garden

No. 18  
Rear  
Garden


No. 16  
Rear  
Garden

No. 7  
Rear  
Garden

No. 8  
Rear  
Garden

LAVENDER ROAD

No. 9  
Rear  
Garden

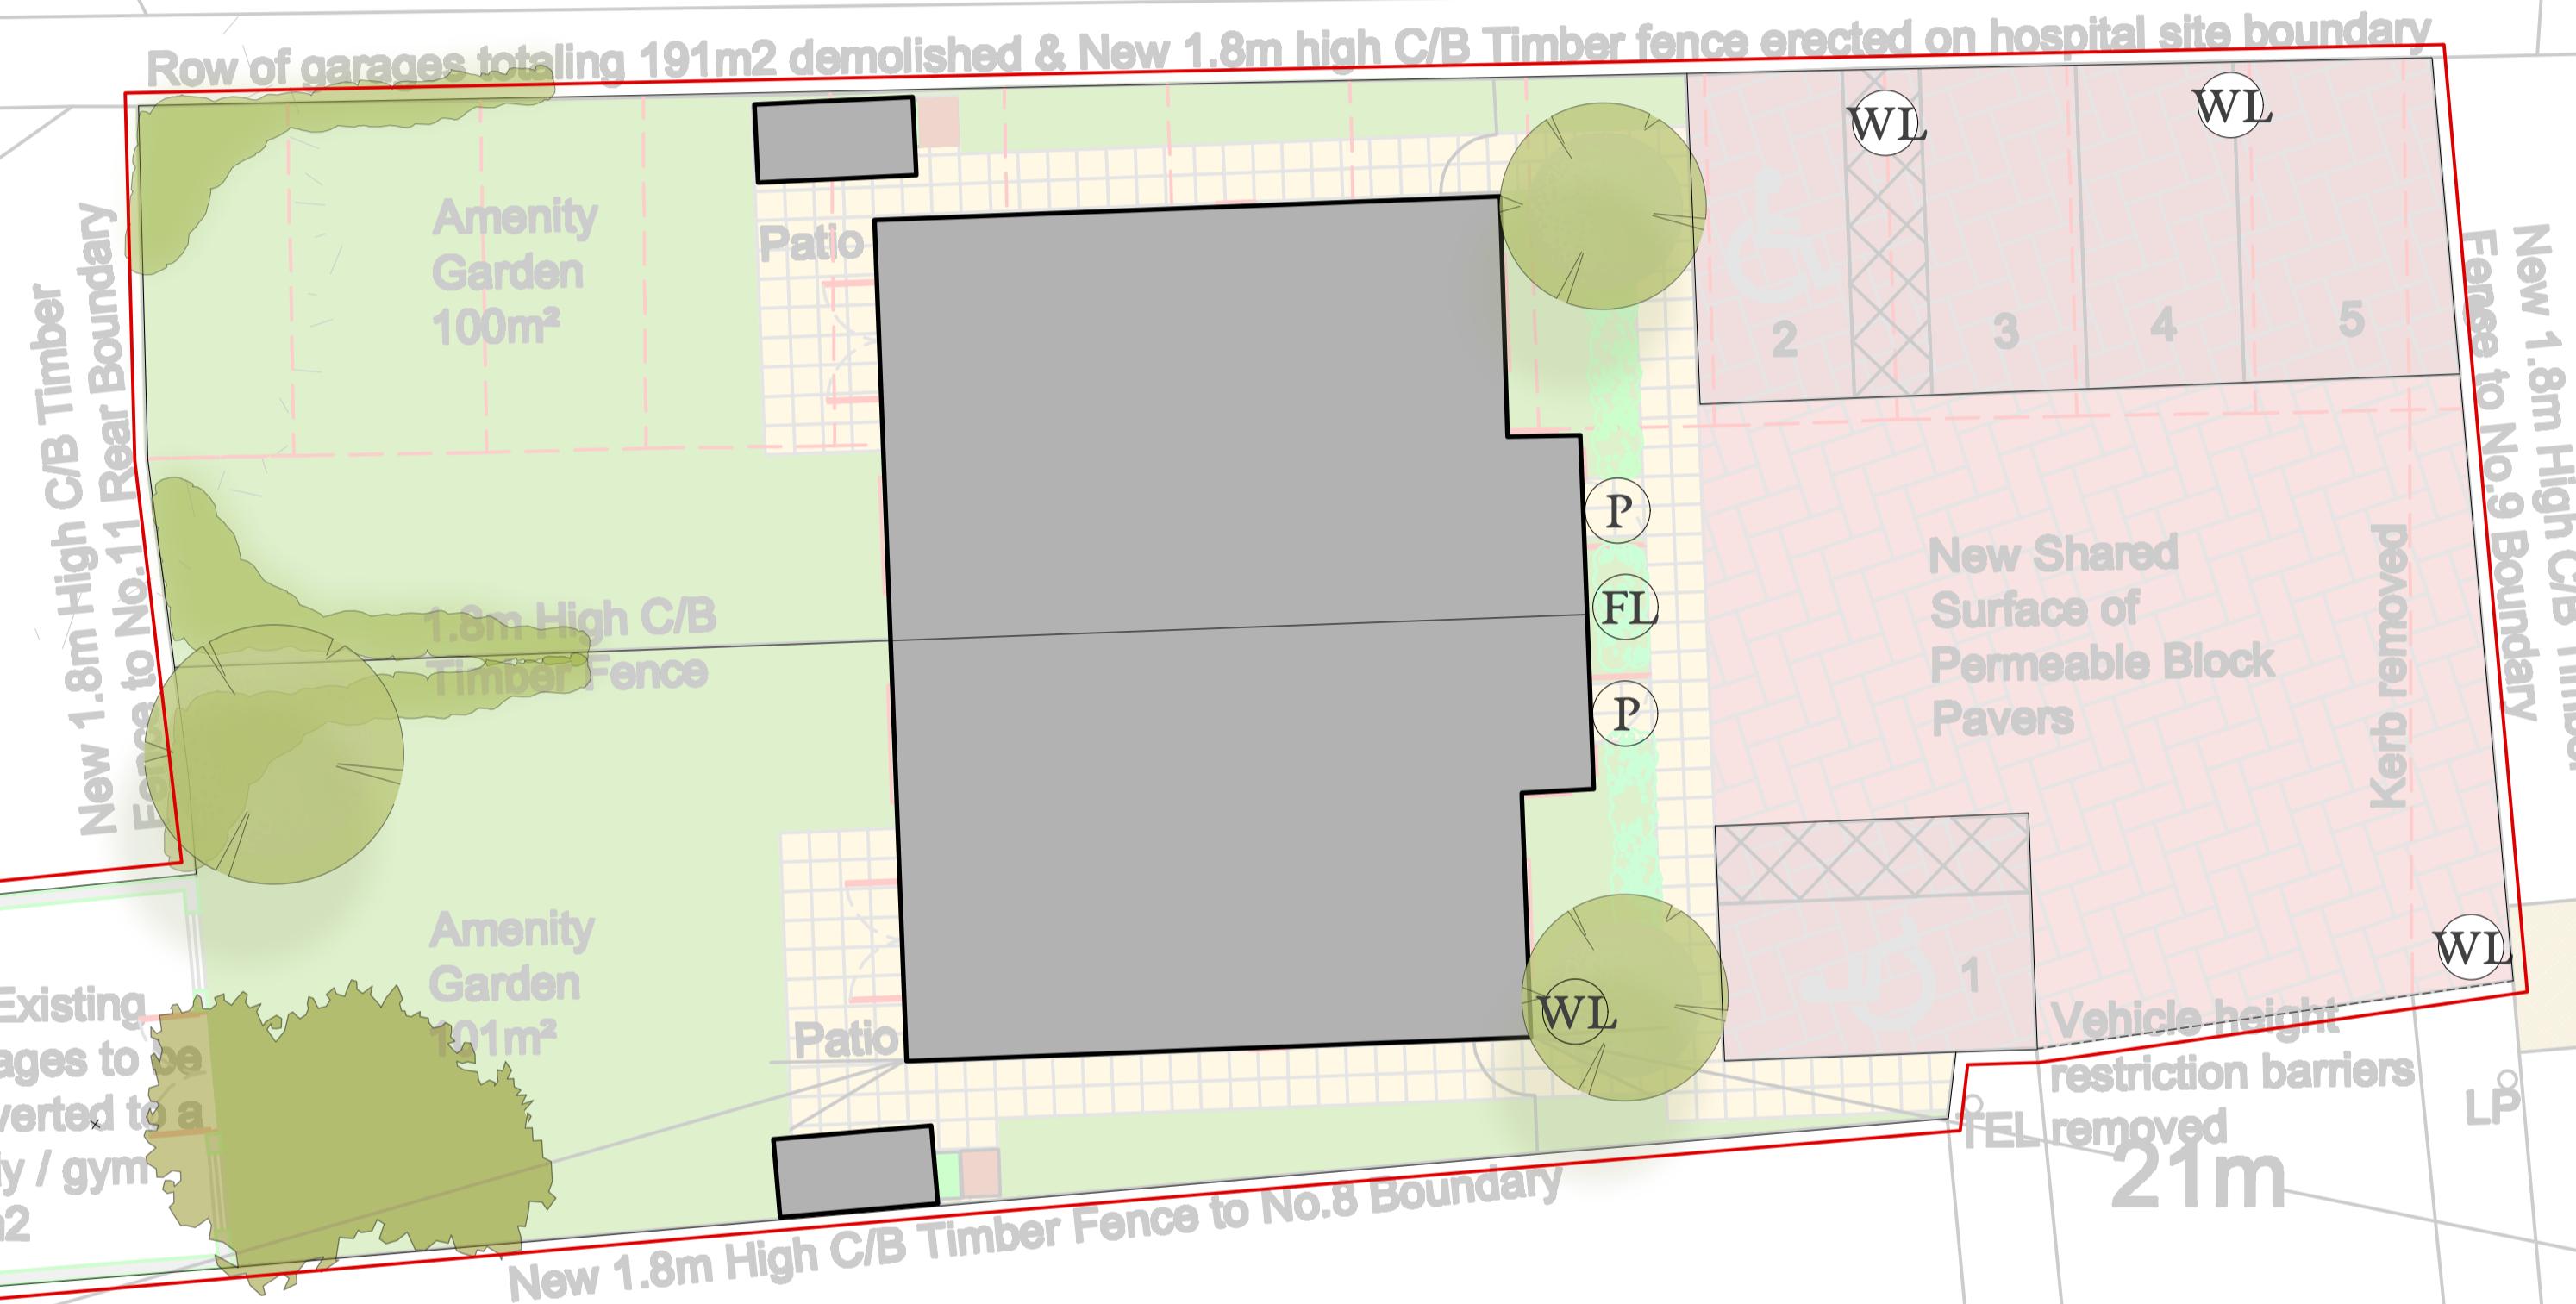

### Key:

FL

Proposed wall-mounted LED flood light with motion sensor

WL

Proposed external wall light, with a hood cowl to help limit vertical light pollution. Switch operation. Lights fitted between 1m and 2.5m above ground level

P

Undercroft ceiling mounted light

PIR's to be set with a low sensitivity to ensure wildlife does not trigger the system

Proposed outdoor lighting to have timer switches to facilitate dark periods as applicable

All lamps will be warm white LED

Lights located near access points and for safety reasons

Lighting fittings have been selected to prevent light-spill and spread. No upward pointing lights proposed



1:100 scale

0 1 2 3 4 5 6 7 8 9 10 20 M