


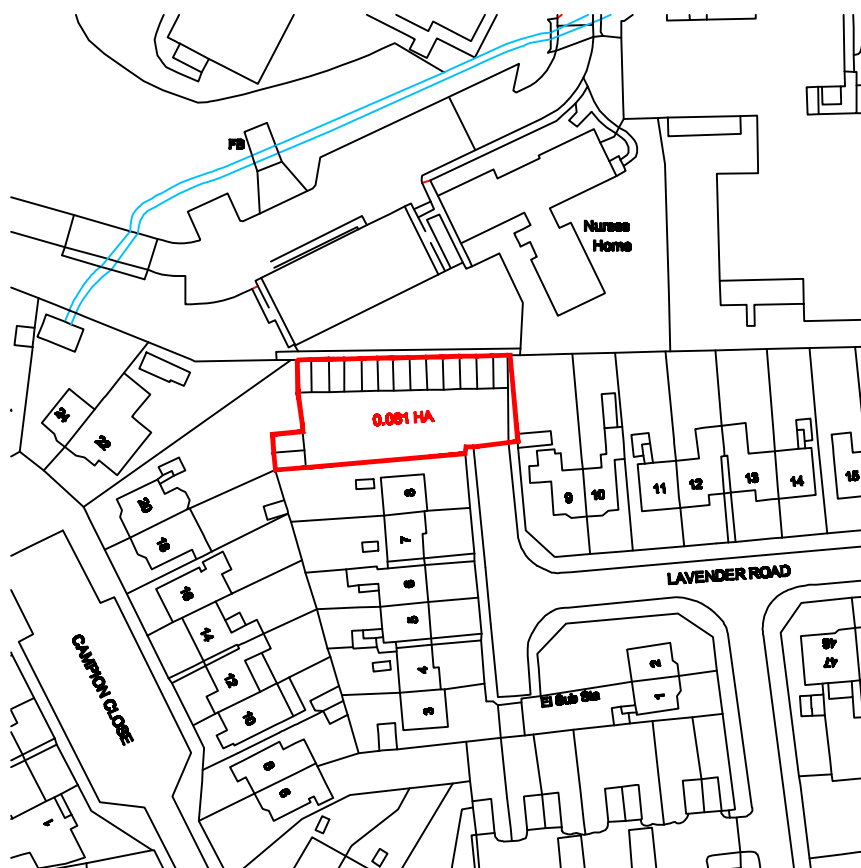

NOTES: - DO NOT SCALE FROM THIS DRAWING. The Contractor must verify all dimensions at the site before setting out, commencing work, or making any shop drawings. Any discrepancies must be reported to the Contract Administrator before proceeding.

A Building Numbers Added	AP	27/02/23
Rev	Revision notes	Initials Date
Project GARAGES AT LAVENDER ROAD UXBRIDGE, UB8 3PY		Scale 1:1250 @ A4
Description SITE LOCATION PLAN		Drawn by AP
		Date 07/09/2022 Checked by
		Drawing No. LAV 01 Rev. A