


NOTES - DO NOT SCALE FROM THIS DRAWING. The Contractor must verify all dimensions of the site before commencing work, or making any site surveys. Any dimensions must be agreed in the Contract/Construction Drawings.

0  
25  
50  
75  
100  
125m

Scale 1:1250

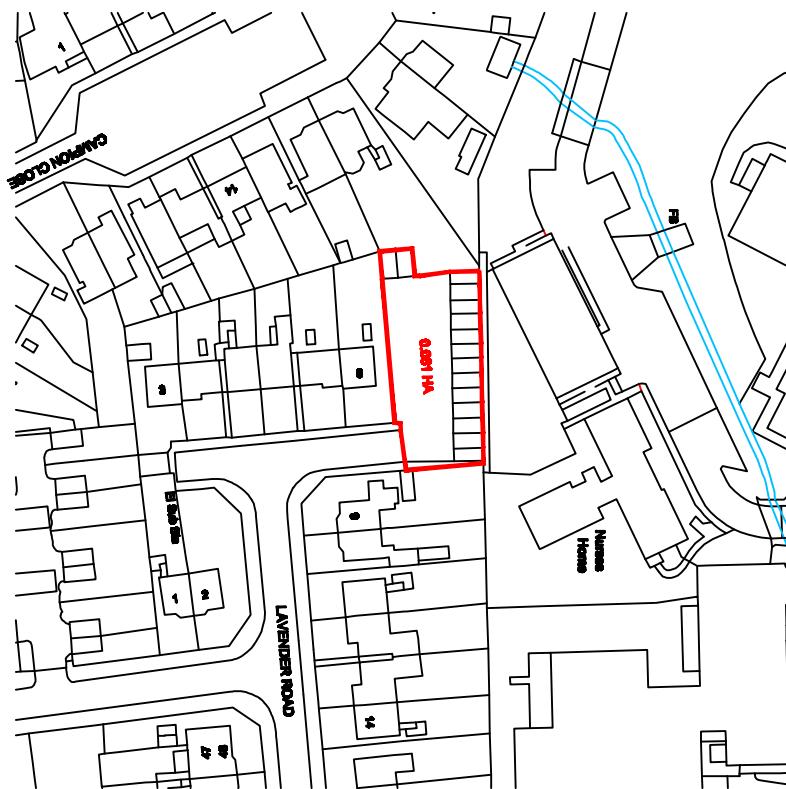

Rev	Revised notes
-	-
Project	GARAGES AT LAVENDER ROAD UXBRIDGE, UB8 3PY
Description	SITE LOCATION PLAN
Date	11/09/2022
Drawing No.	LAV 01
Rev.	