


# PROPOSED PLANS

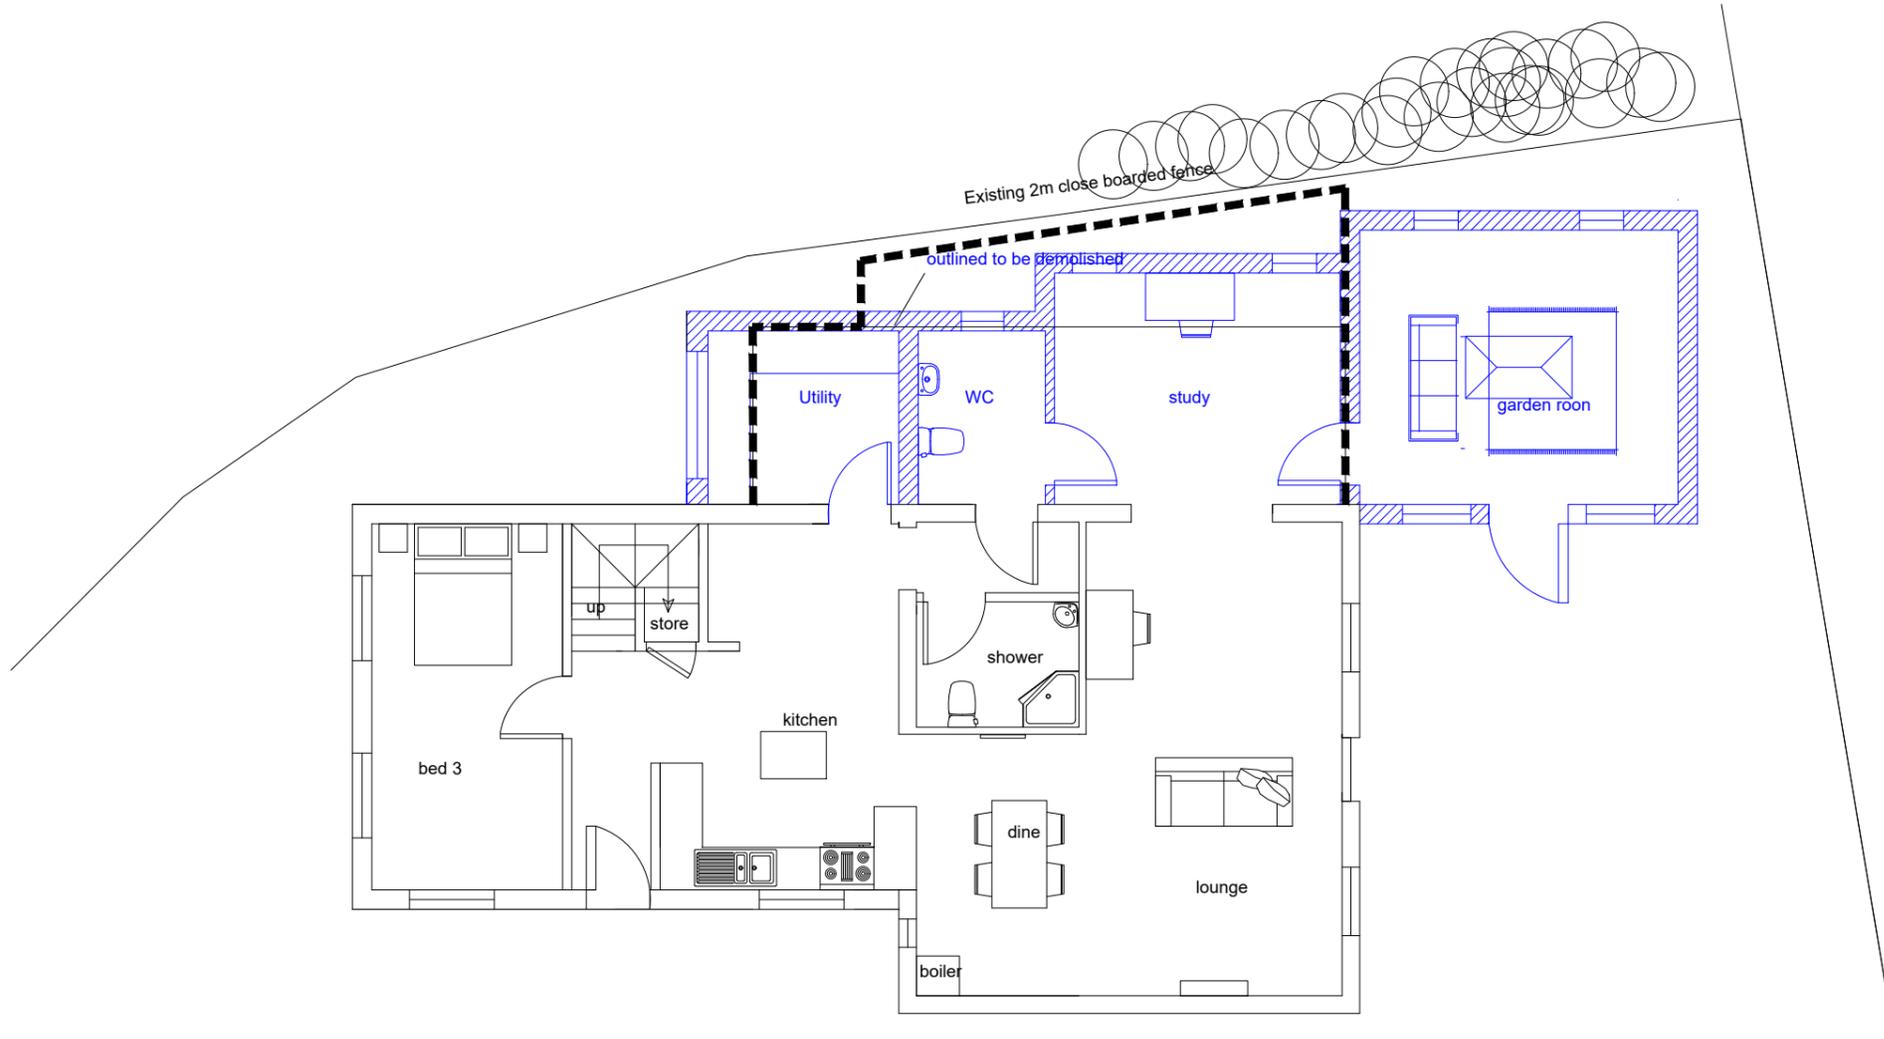

GROUND FLOOR

Proposed extension 43sqm GIA

|             |             |
|-------------|-------------|
| SCALE:      | Paper Size: |
| 1:100       | A3          |
| DRAWING NO: |             |
| VC07        |             |

SITE ADDRESS:

Vine Cottage  
Hills Lane  
Northwood

*R Clarke Planning Ltd*

KEWFERRY FARM, RICKMANSWORTH ROAD  
NORTHWOOD, MIDDX, HA6 2RF  
TEL: 01923 449355 FAX: 01923 449355  
E-Mail: RClarkeLtd@aol.com  
Mobile number 07796 20153

**R Clarke  
Planning Ltd**