


0 1 2 3 5 7 10 13 M
Scale bar 1:500 (Meter)



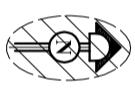


BLUE ARCHITECTURE LIMITED
Consulting Architects, Engineers and Interiors,
102 Dorchester Way, Hayes, Middlesex,
UB4 0HY, London

Page

07

Notes:
© 2025 Blue Architecture Limited.
All rights reserved.
All drawings are for the purpose of gaining
Planning Permission approval only.
All written dimensions to be taken in
preferences to scaled dimensions.

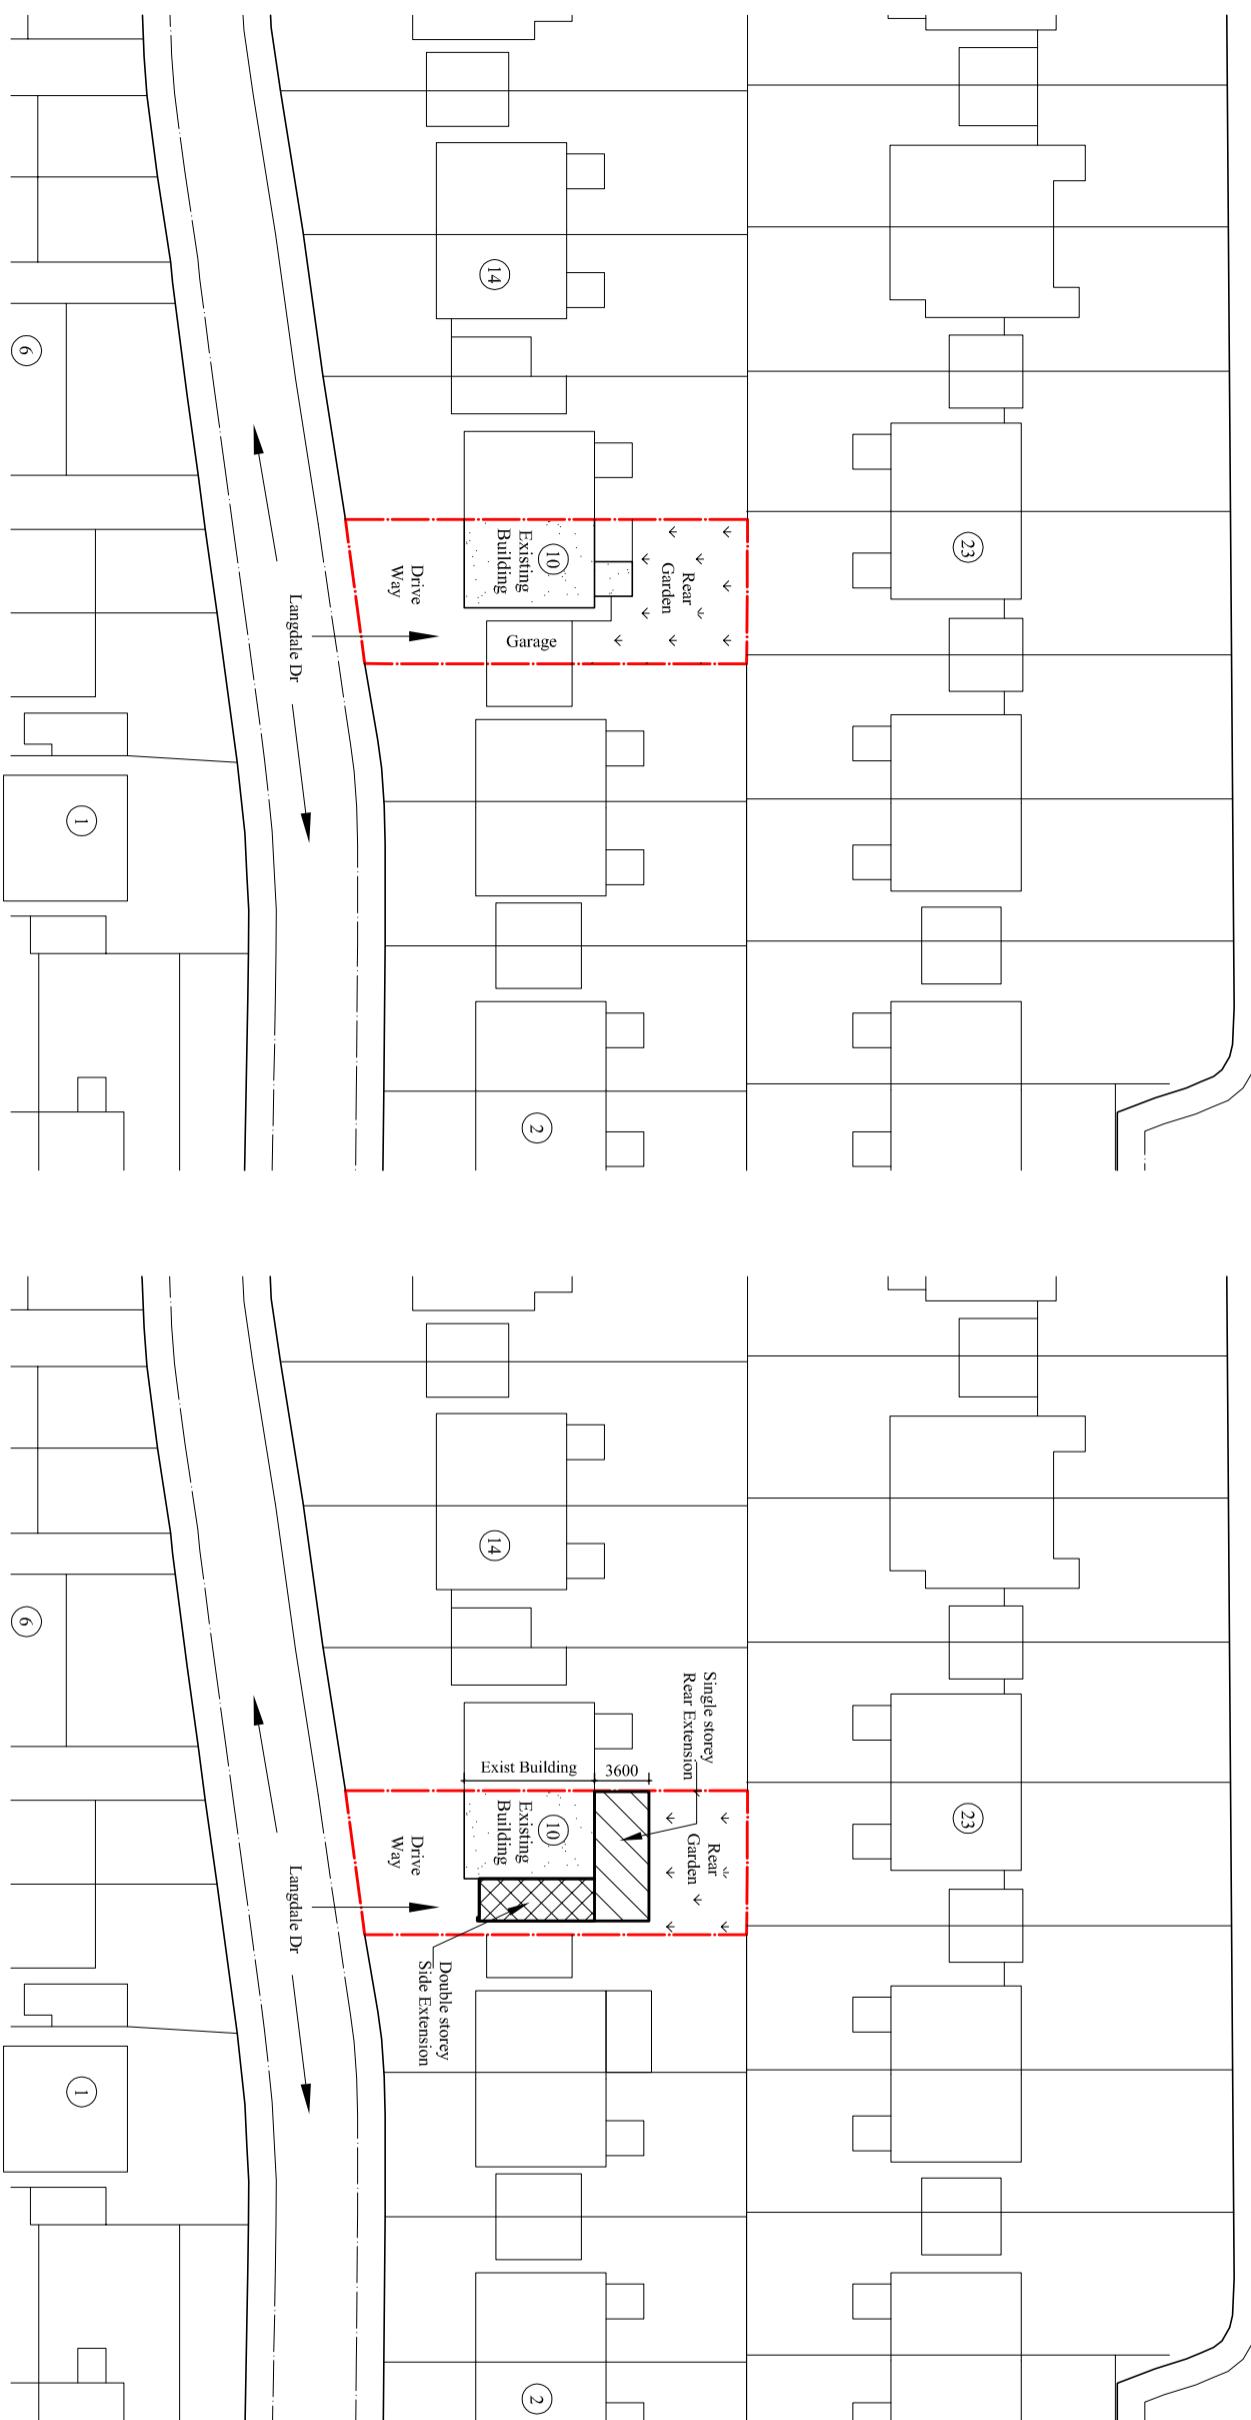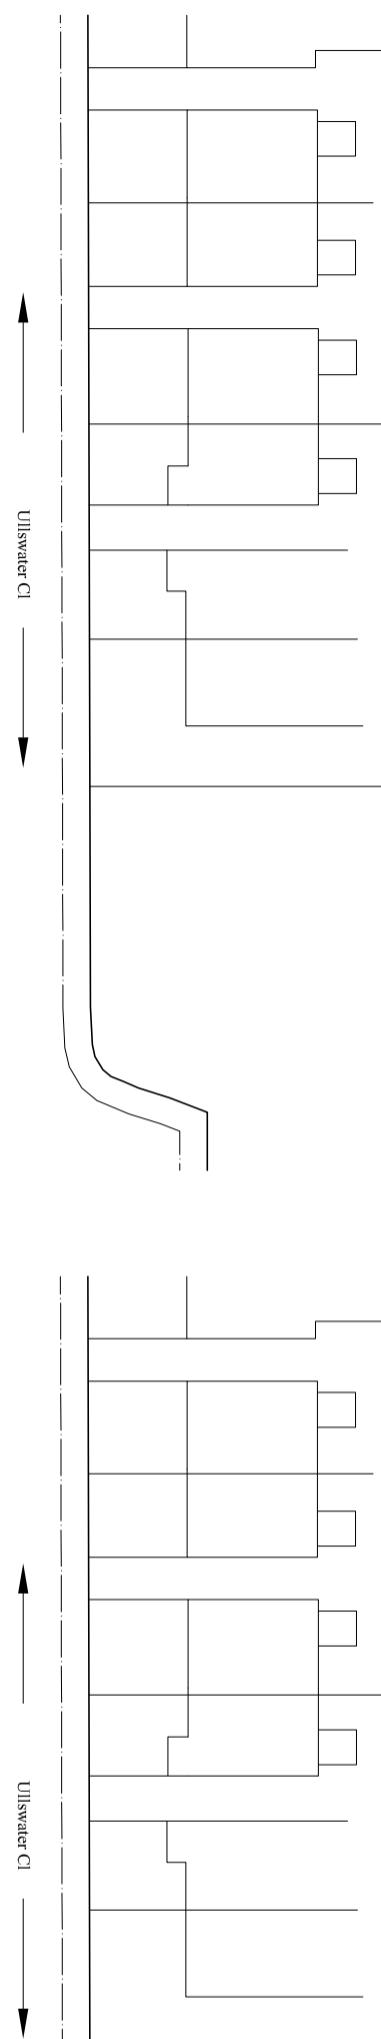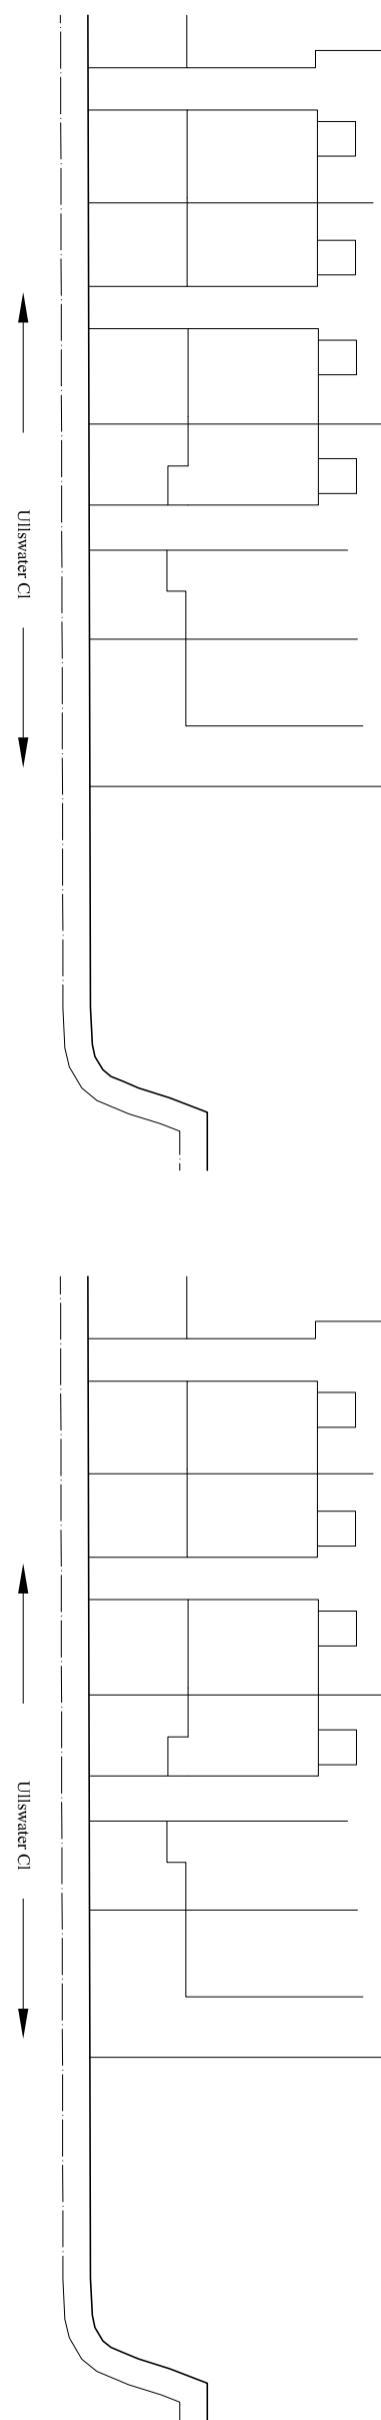

Existing Block Plan

Scale:1:500

Proposed Block Plan

Scale:1:500

Client:
Mrs. Sangita Bhandari.

Project:
Single storey wraparound, Side Double storey
extension, Demolish existing rear extension
and Detached side garage.

Location:
10 Langdale Drive, Hayes,
Middlesex, UB4 8ST

PLANNING

Title:
Existing and Proposed Block plans

Drawn by:	Str. Er.	Checked by:
L.p	---	R.k
Project no:	Sheet Size	
BAL-1865	A3	
Date:	Scale:	
28/11/2025	1:500	
07		