

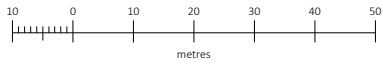


OS MAP - SCALE 1:1250

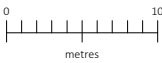

BLOCK PLAN - SCALE 1:500

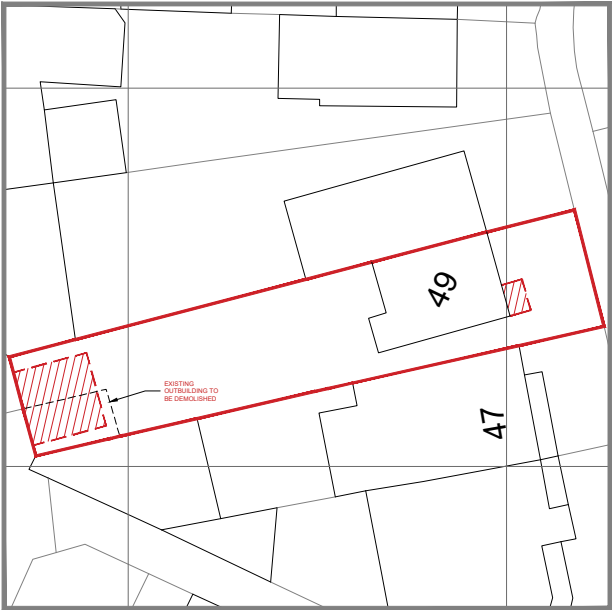

© Crown copyright 2023 Ordnance Survey 100053143



Amico Design Limited
Farriers Barn, Station Farm, Denton Road,
Northamptonshire, NN7 2BG
01604 871809
hello@amicodesign.co.uk
www.amicodesign.co.uk

A	MAP AMENDED	QR	08/11/23
-	FIRST ISSUE	QR	01/11/23
REV:	DESCRIPTION:	BY:	DATE:

STATUS: **PLANNING**

CLIENT: **PRIVATE**

PROJECT: **49 GLEDWOOD DRIVE,
HAYES, UB4 0AH**

DRAWING
TITLE: **OS MAP**

SCALE AT A4: 1:1250/1:500	DATE: 01/11/23	DRAWN: QR	CHECKED: GB
PROJECT NO: 23151	DRAWING NO: AD-OS	REVISION: A	