


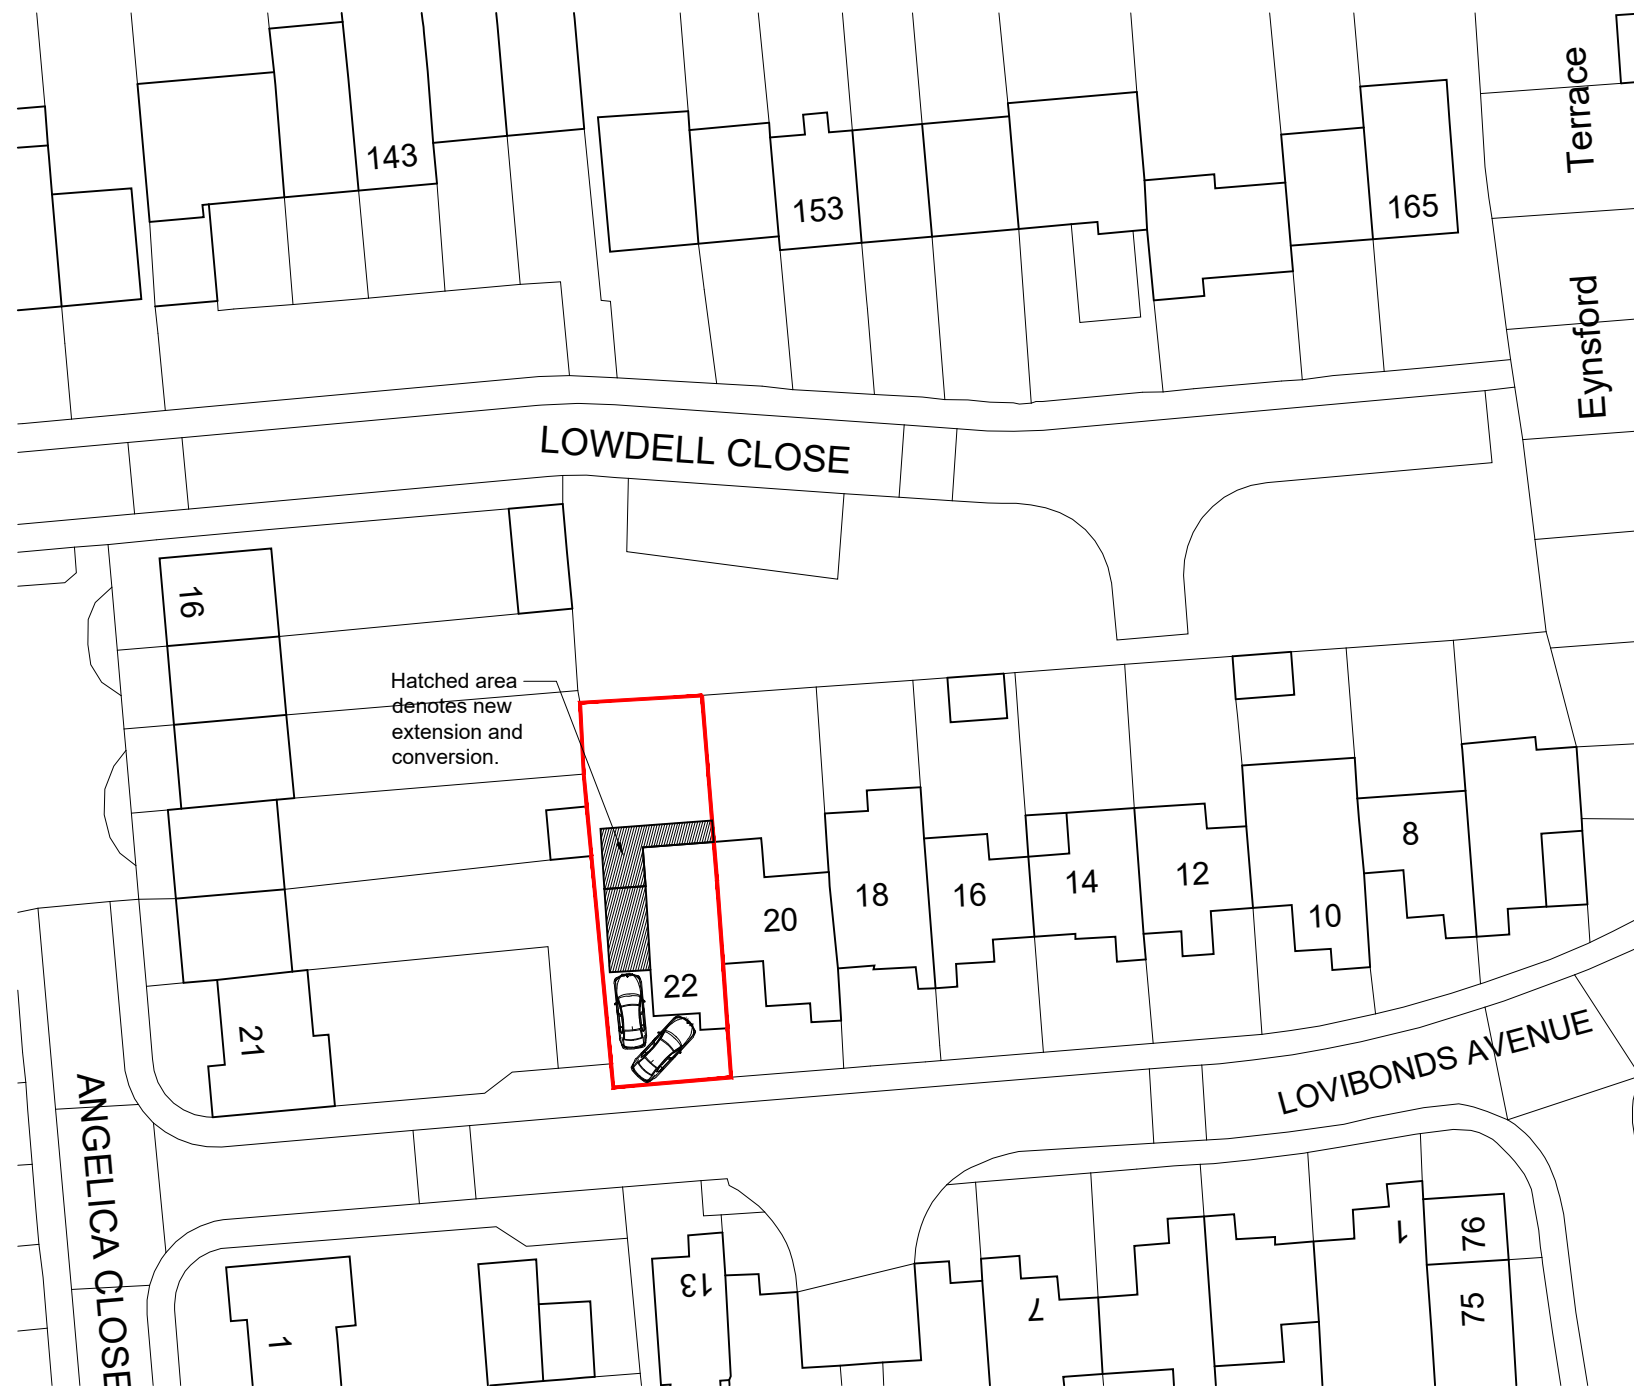

Ordnance Survey, (c) Crown Copyright 2026. All rights reserved. Licence number 100022432

BLOCK PLAN

SCALE 1 : 500



NOTES

© SK Design consultants - THIS DRAWING AND DESIGN REMAINS THE COPYRIGHT AND INTELLECTUAL PROPERTY OF SK CONSULTANTS AND SHALL NOT BE COPIED IN ANY FORMAT WITHOUT APPROVAL.


THIS DRAWING IS TO BE READ IN CONJUNCTION WITH ALL OTHER DRAWINGS AND DOCUMENTS PROVIDED. THE CONTRACTOR MUST CHECK ALL DIMENSIONS ON SITE BEFORE PLACING ORDERS FOR MATERIALS OR SHOP FABRICATIONS OR COMMENCING WORKS ON SITE. ANY DISCREPANCIES SHOULD BE NOTIFIED BEFORE PROCEEDING.



Ordnance Survey, (c) Crown Copyright 2026. All rights reserved. Licence number 100022432

LOCATION PLAN

SCALE 1 : 1250

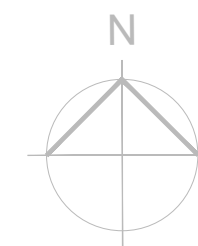

Client: Mr Suresh gowda		
Project: Single storey rear extension and a garage conversion.		
Location: 22 Lovibonds Avenue, Yiewsley West Drayton, UB7 8QP		
Drawing Title: LOCATION & BLOCK PLAN		
Date: JUL 2026	Sheet Size: A3	Drawn: SK

Drawing No: P1773-01	Revision: .
--------------------------------	----------------

SK Design Consultants
22 Netley close
Caversham
Reading RG4 6SR
Tel : 07821111602