

NORTH


SEATON GARDENS
HATHERLEIGH ROAD

CORNWALL ROAD

TORRINGTON ROAD

SIDMOUTH DRIVE PLAYING FIELDS

SITE AREA:
332 sq m OR
0.033 HECTARES

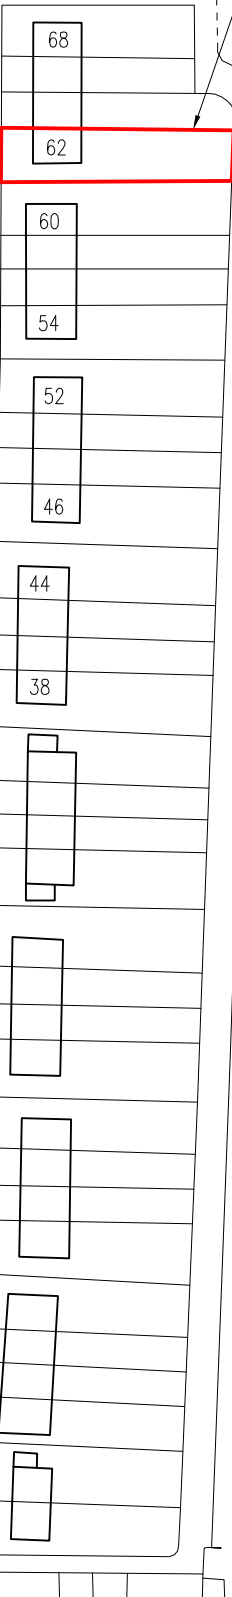

1	PRIOR APPROVAL FOR LARGER EXTENSION			AUG'18
Drawn	Name ST	Date JULY'18	Scale 1:1250	
Designed	-	-	File No.	-
Checked	-	-	Drawing Status	-
Approved	-	-		
Drawing No. THOMPSON-A4-EX01			Revision	-

Client
MR & MRS M. THOMPSON
62 TORRINGTON ROAD,
RUISLIP, MIDDX. HA4 0AT

Project
SINGLE STORE REAR EXTENSION
Drawing Title
SITE LOCATION PLAN