
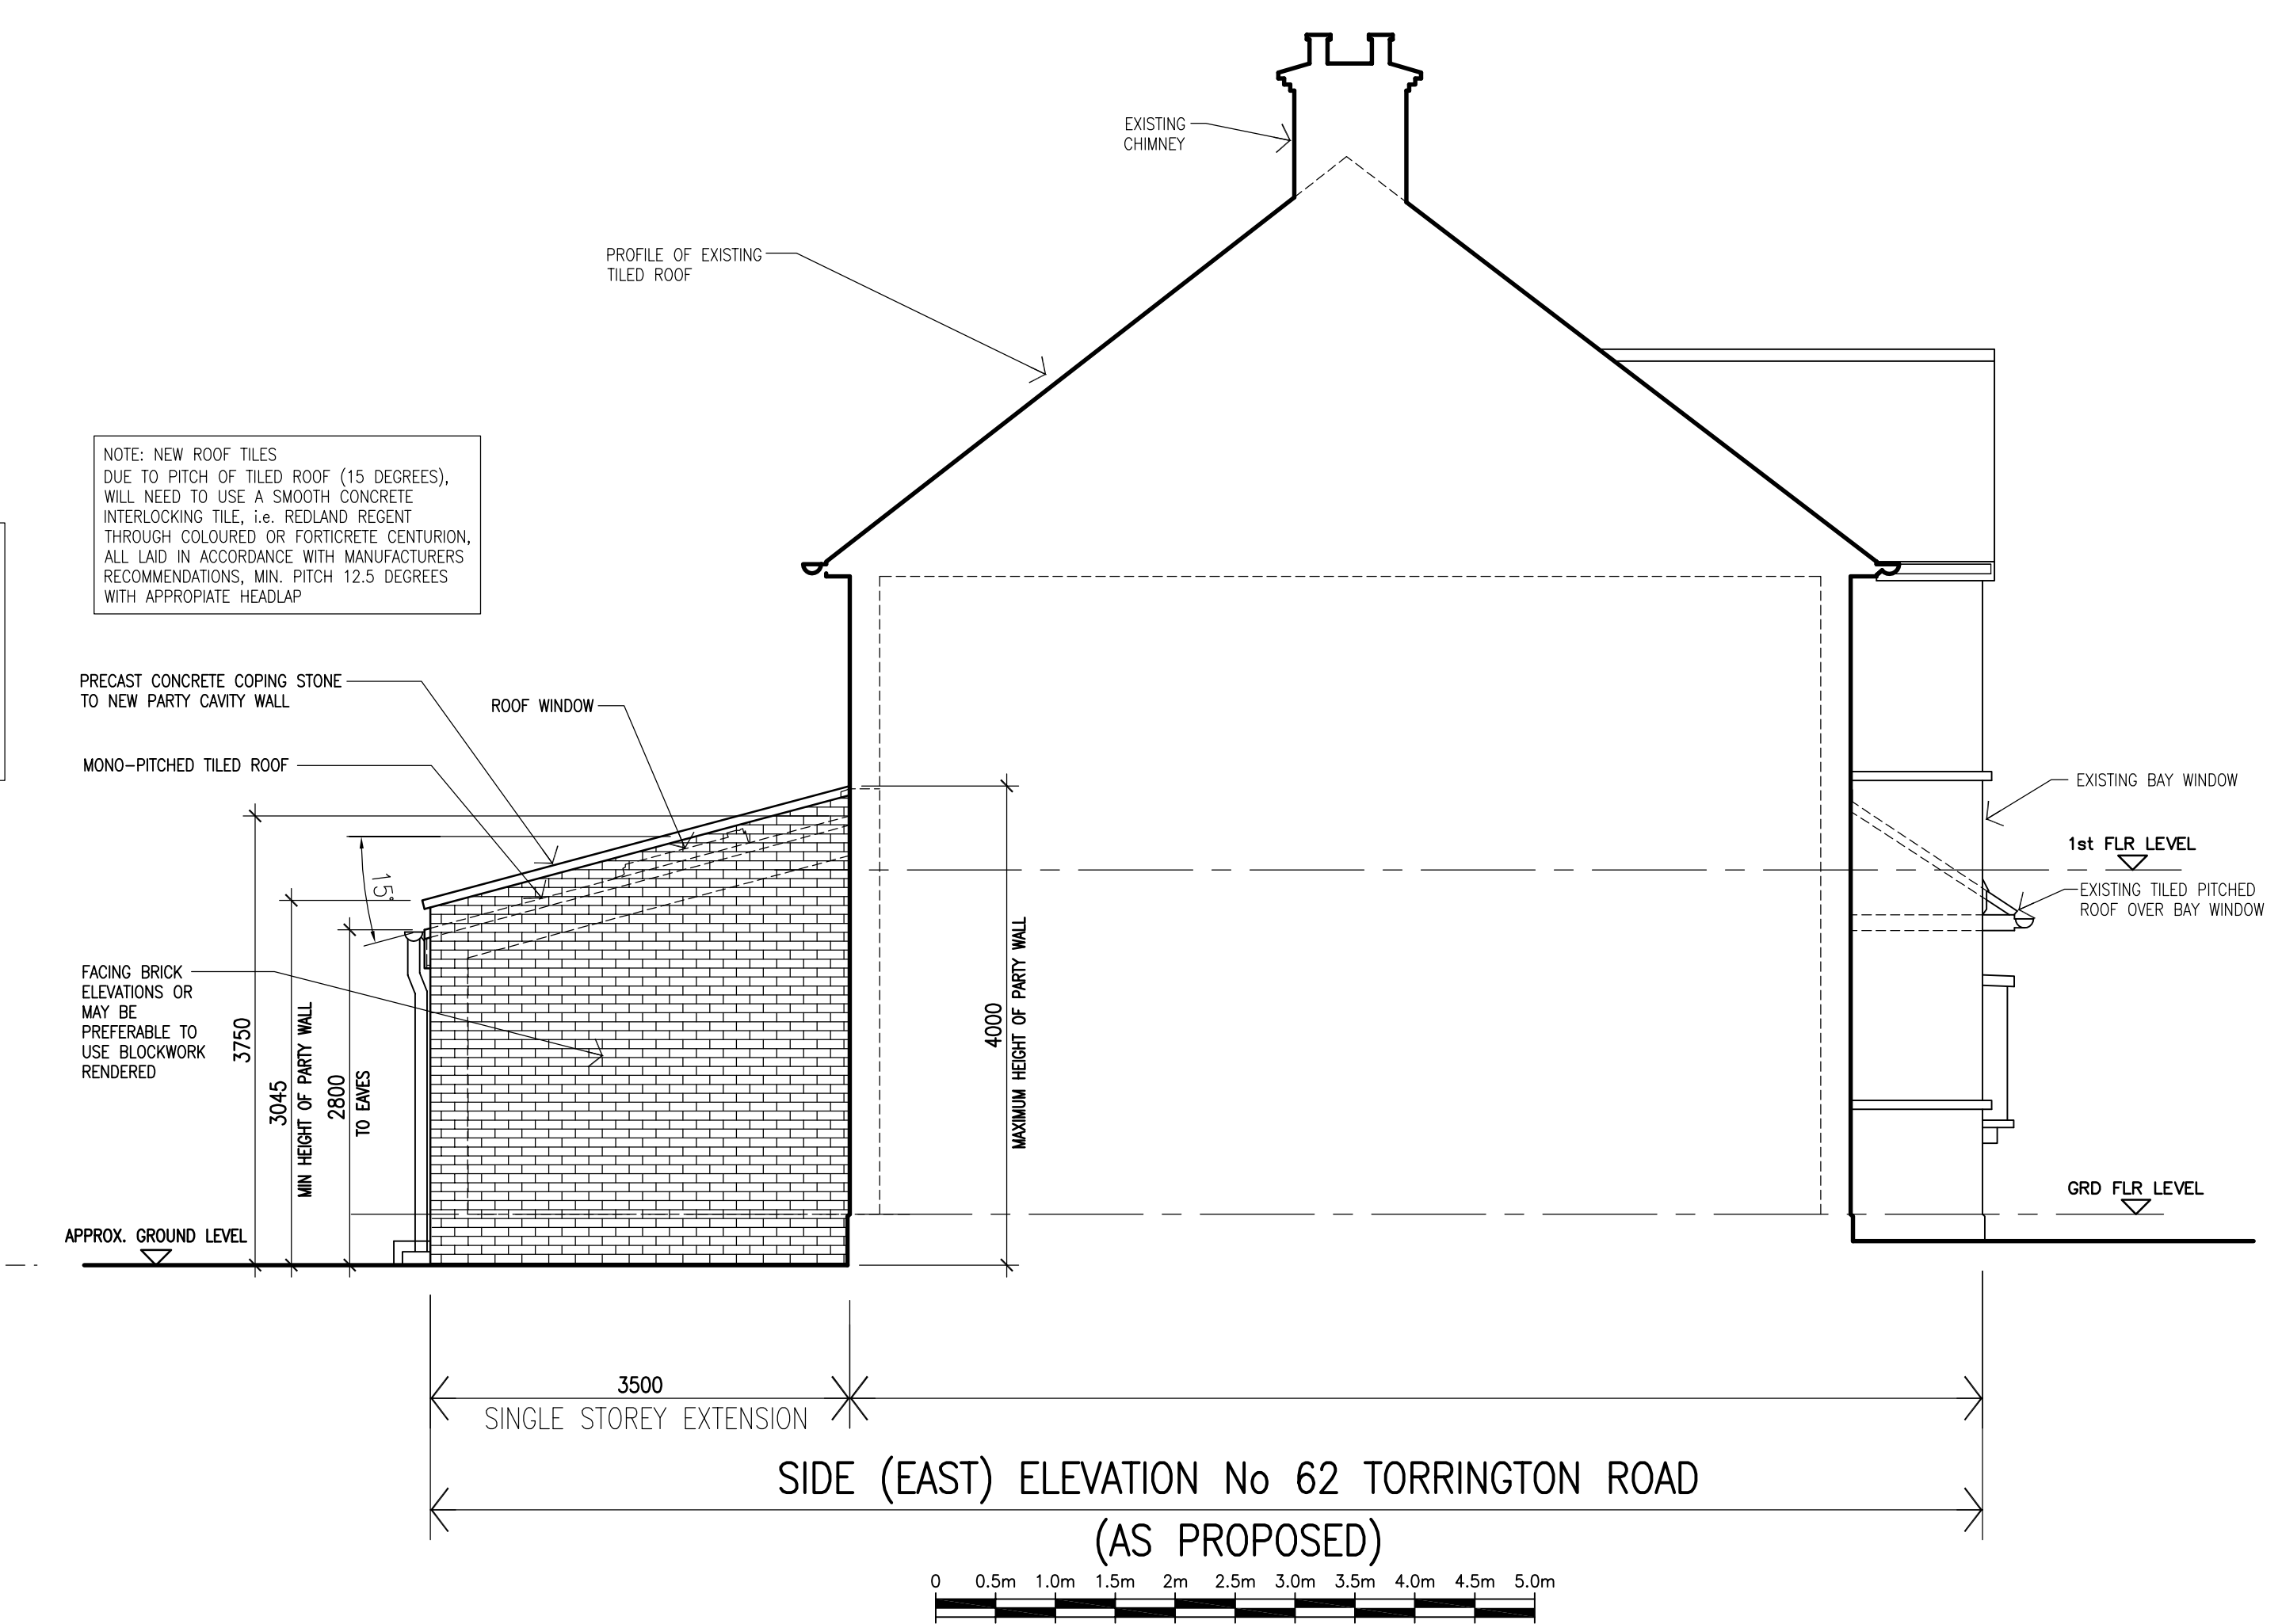
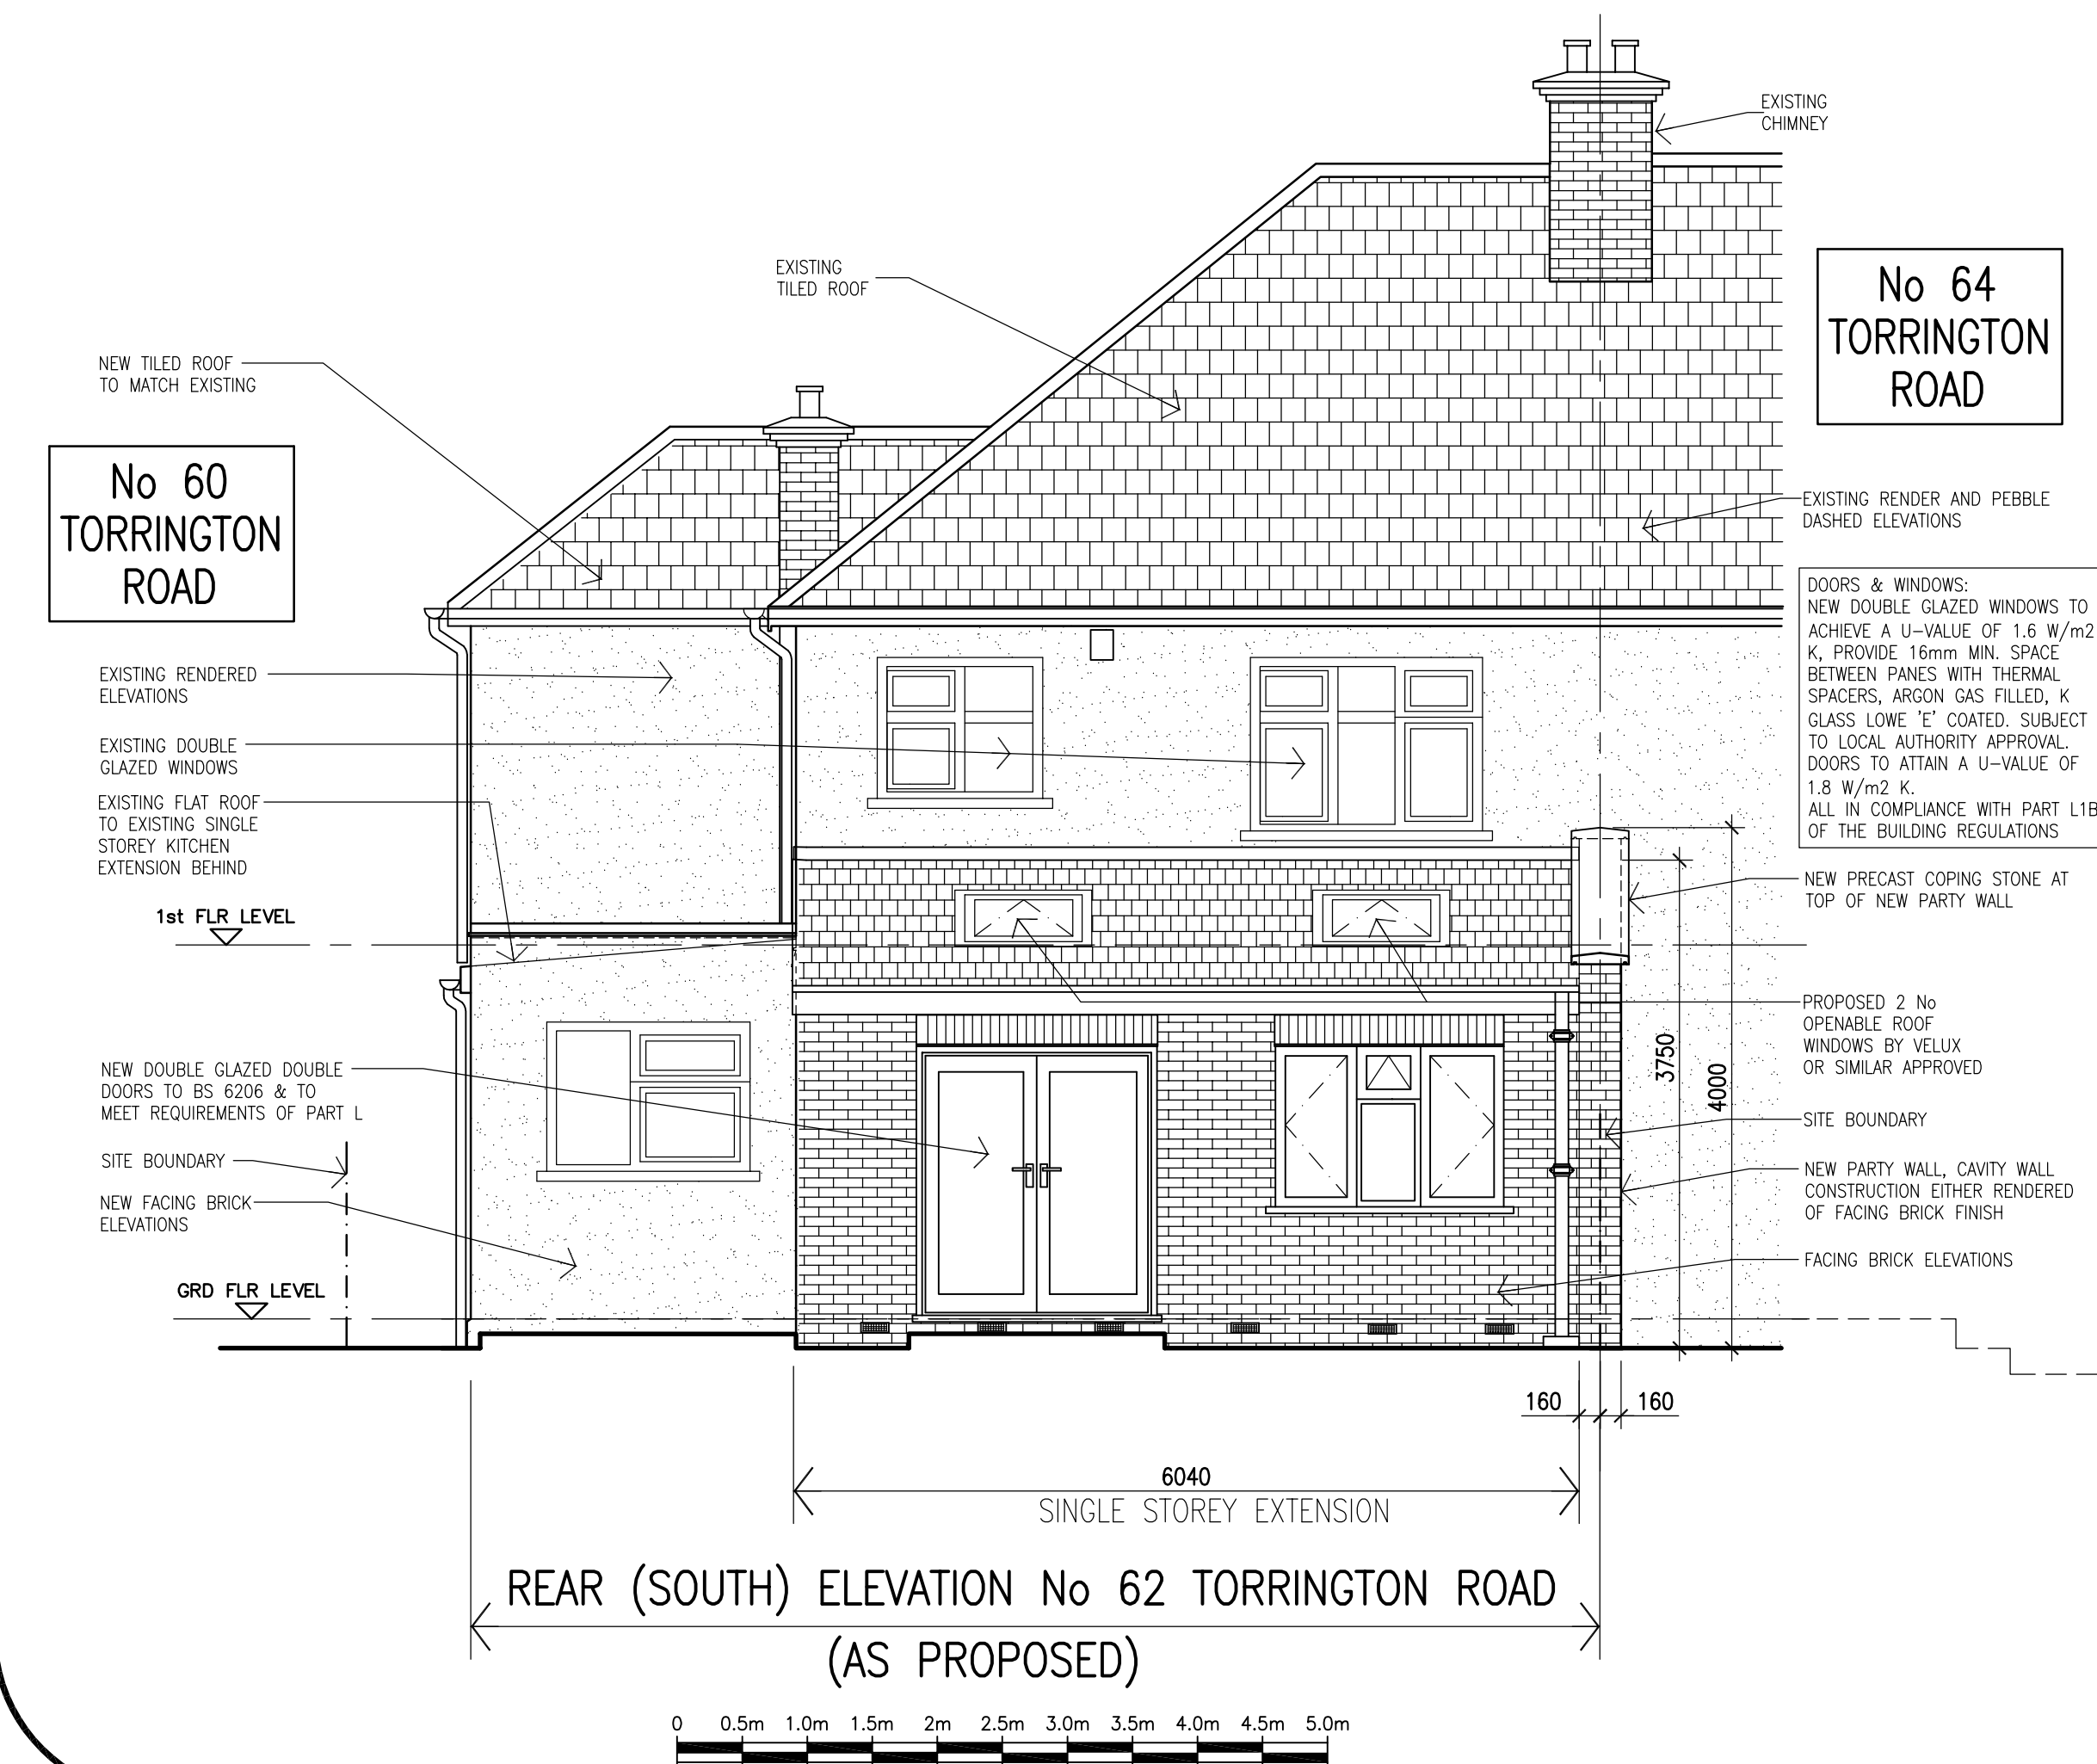
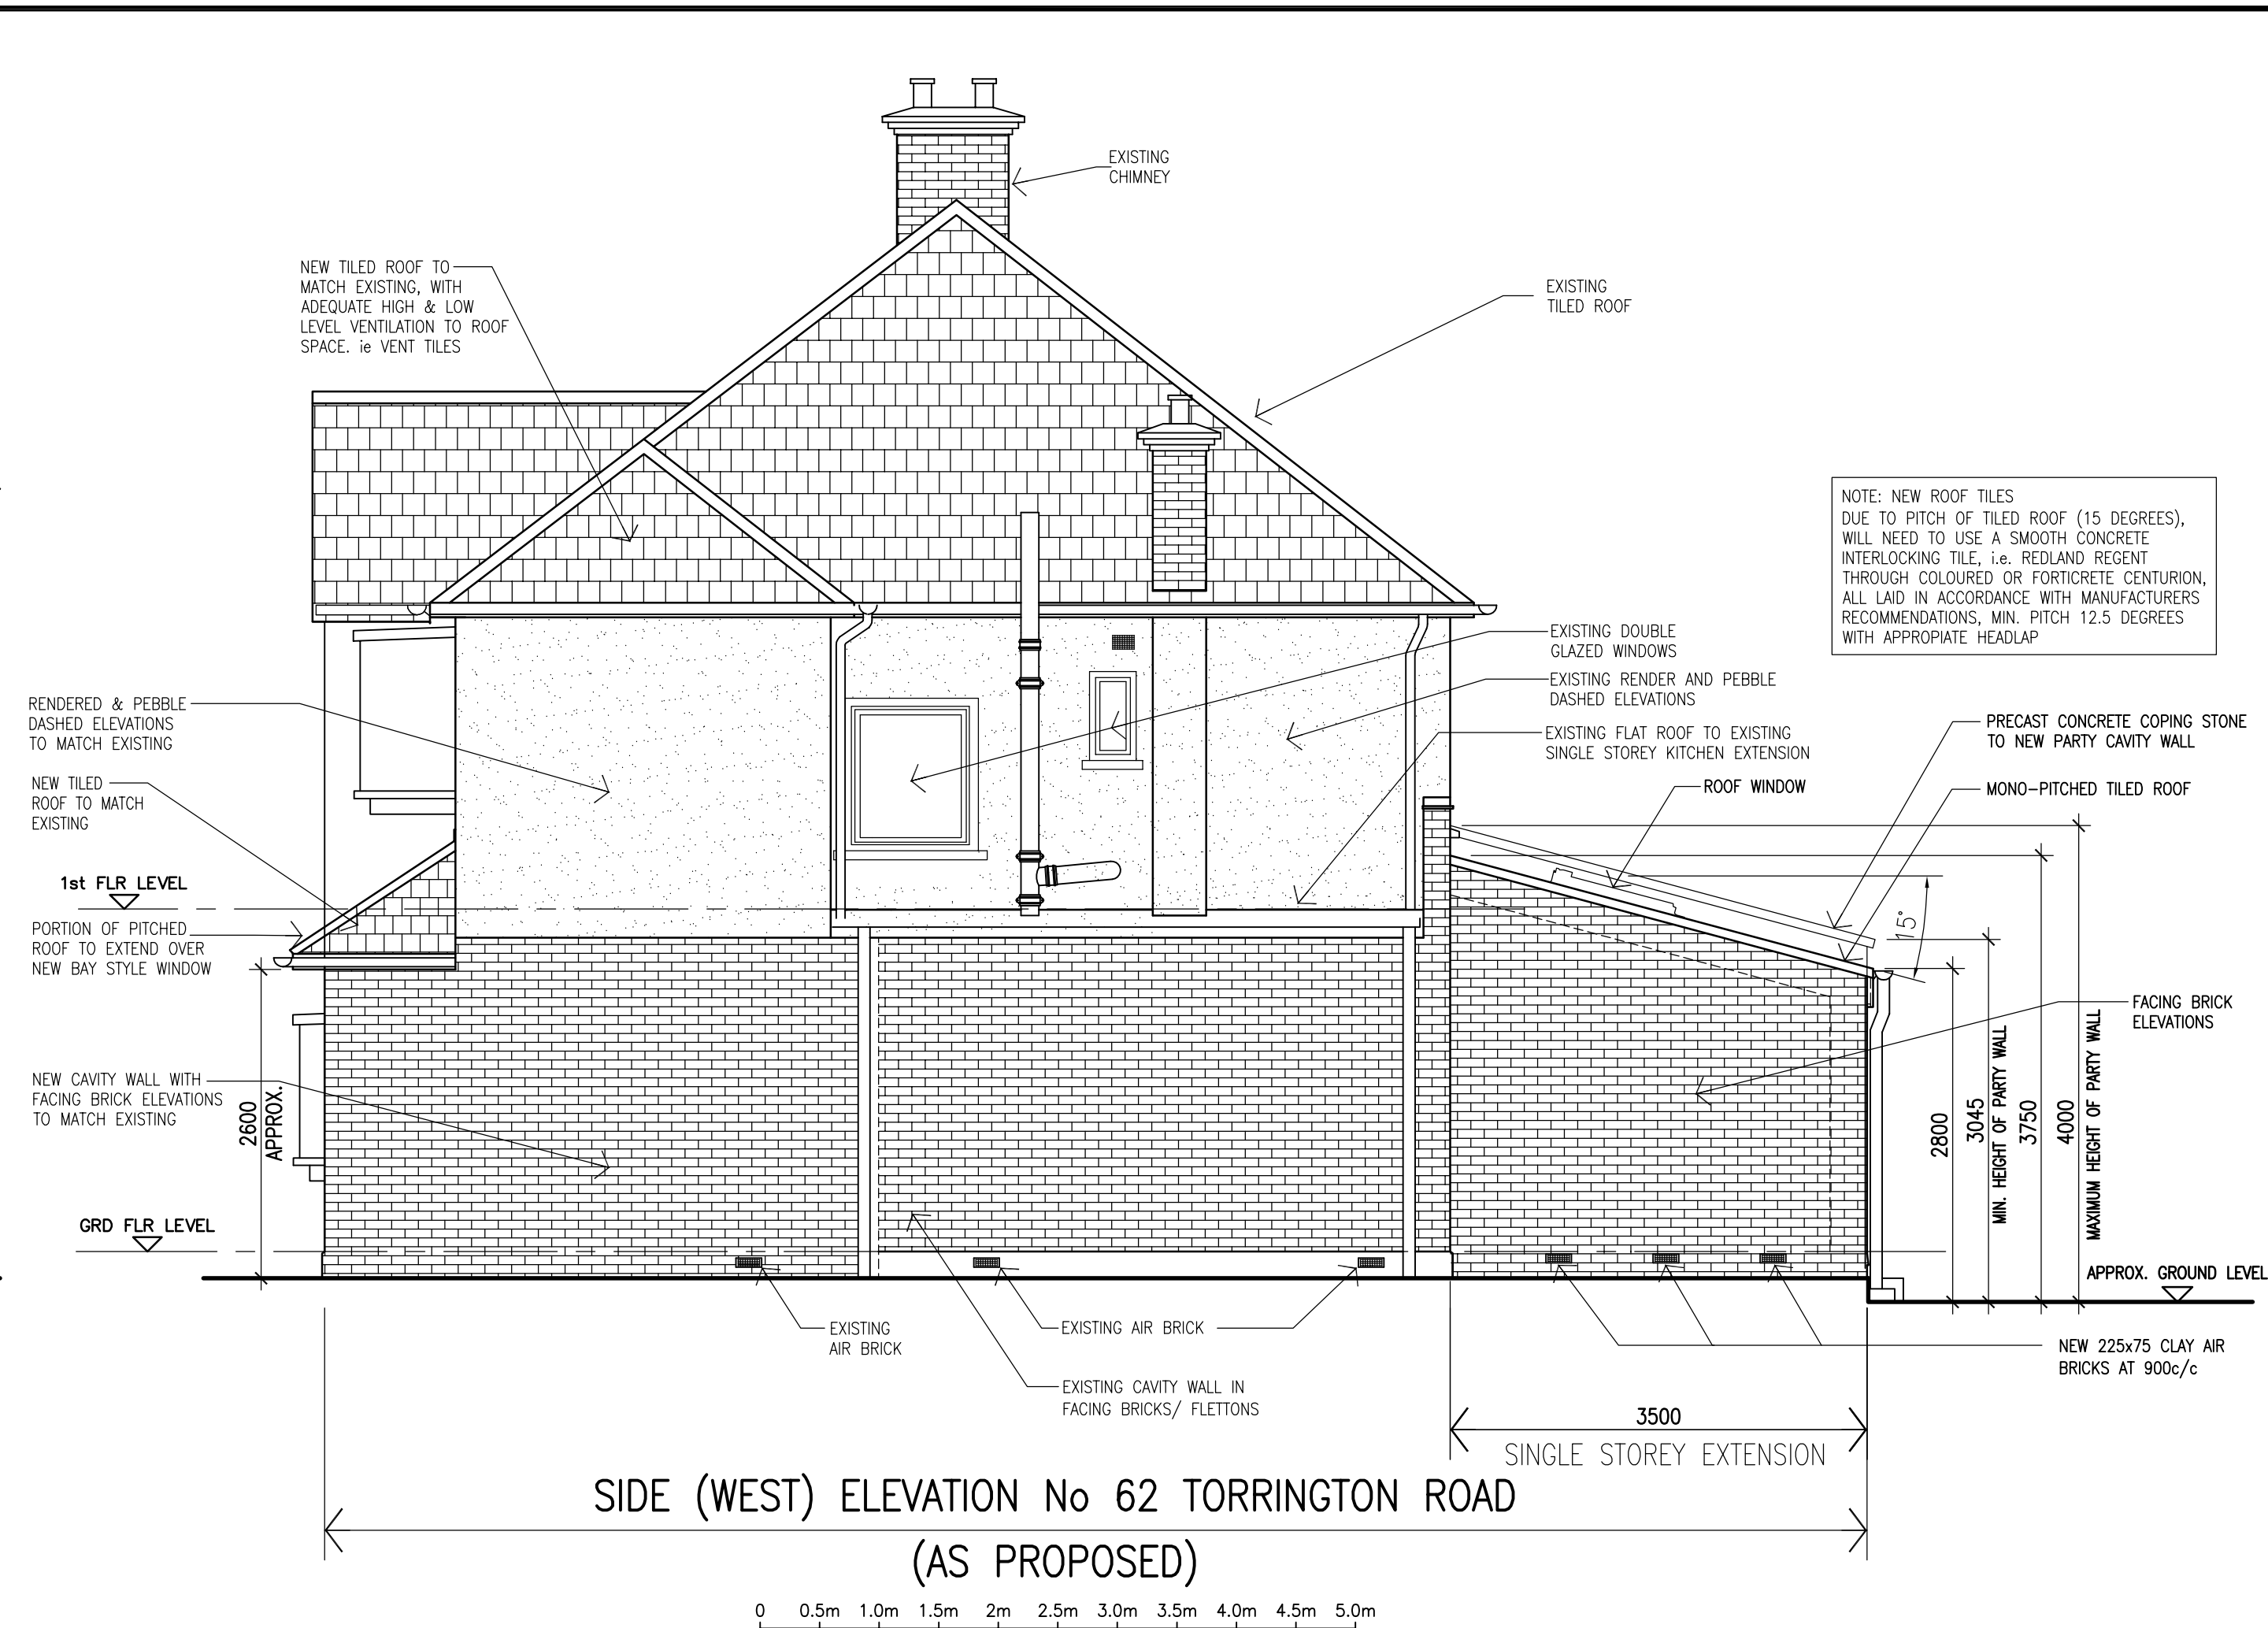


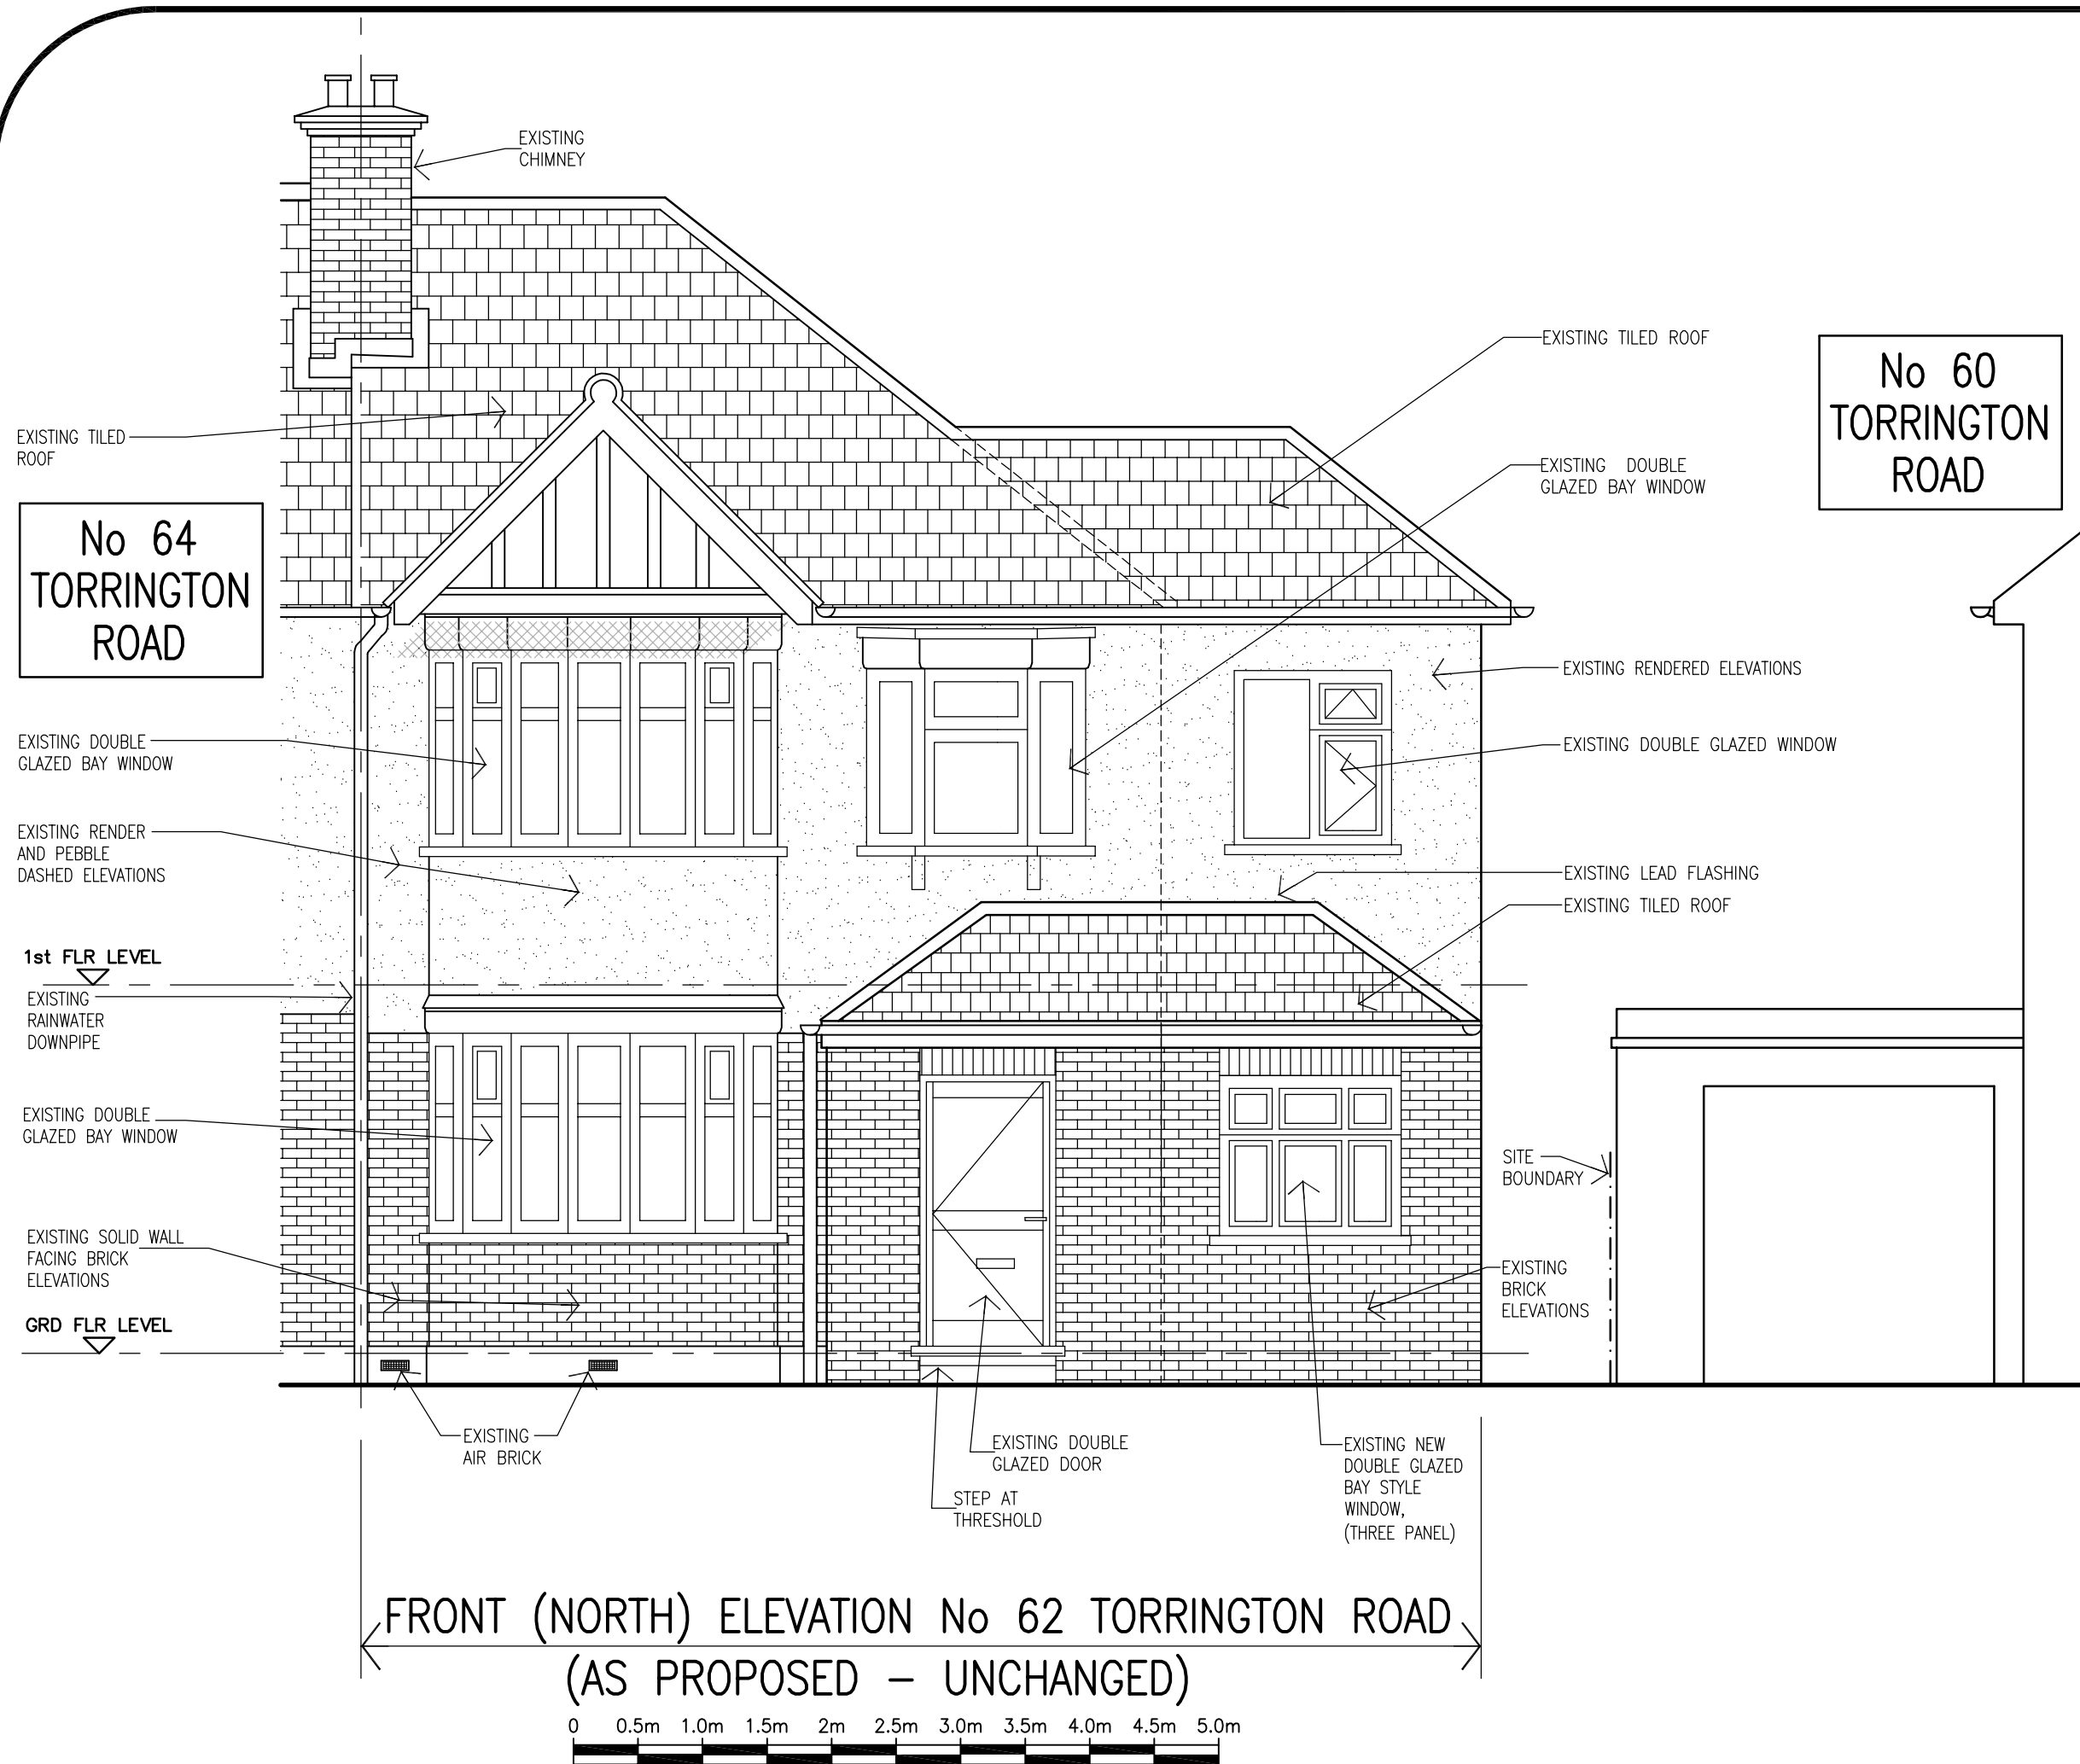

#### General Notes

- DO NOT SCALE FROM THIS DRAWING. ALL CONTRACTORS MUST VISIT SITE AND BE RESPONSIBLE FOR TAKING AND CHECKING DIMENSIONS. ALL CONSTRUCTION INFORMATION SHOULD BE TAKEN FROM FIGURED DIMENSIONS ONLY.
- ANY DISCREPANCIES BETWEEN DRAWINGS, SPECIFICATIONS, OTHER DOCUMENTS AND SITE CONDITIONS MUST BE BROUGHT TO THE ATTENTION OF THE SUPERVISING OFFICER.
- THIS DRAWING IS FOR PLANNING PURPOSES ONLY. IT IS NOT INTENDED FOR CONSTRUCTION PURPOSES. WHILST ALL REASONABLE EFFORTS ARE USED TO ENSURE DRAWINGS ARE ACCURATE NO RESPONSIBILITY OR LIABILITY CAN BE ACCEPTED FOR ANY RELIANCE PLACED ON, OR USE MADE OF, THIS PLAN BY ANYONE FOR PURPOSES OTHER THAN THOSE STATED ABOVE.

|     |                                     |        |
|-----|-------------------------------------|--------|
| 1   | PRIOR APPROVAL FOR LARGER EXTENSION | AUG'18 |
| No. | Revision/Issue                      | Date   |

Client  
MR & MRS THOMPSON

Project Name and Address  
62 TORRINGTON ROAD,  
RUISLIP MANOR,  
MIDDLESEX

Drawing Title  
PROPOSED ELEVATIONS

|                            |              |
|----------------------------|--------------|
| Project<br>THOMP-AI        | Sheet<br>202 |
| Date<br>JULY'18            |              |
| Scale<br>1:50@AI, 1:100@A3 |              |