





01 - OS MAP

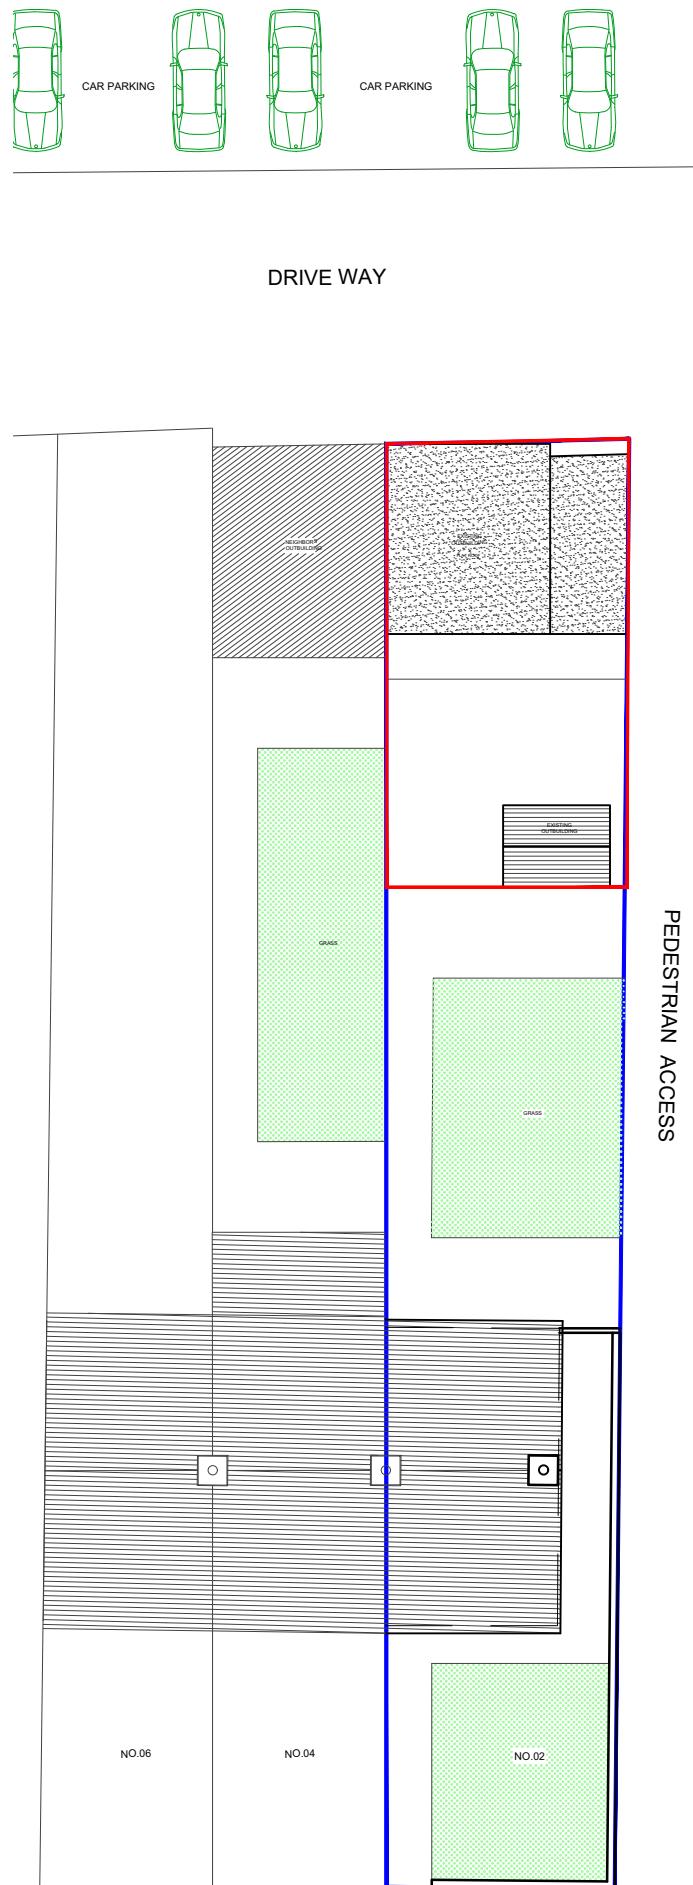

## 02 -EXISTING BLOCK PLAN

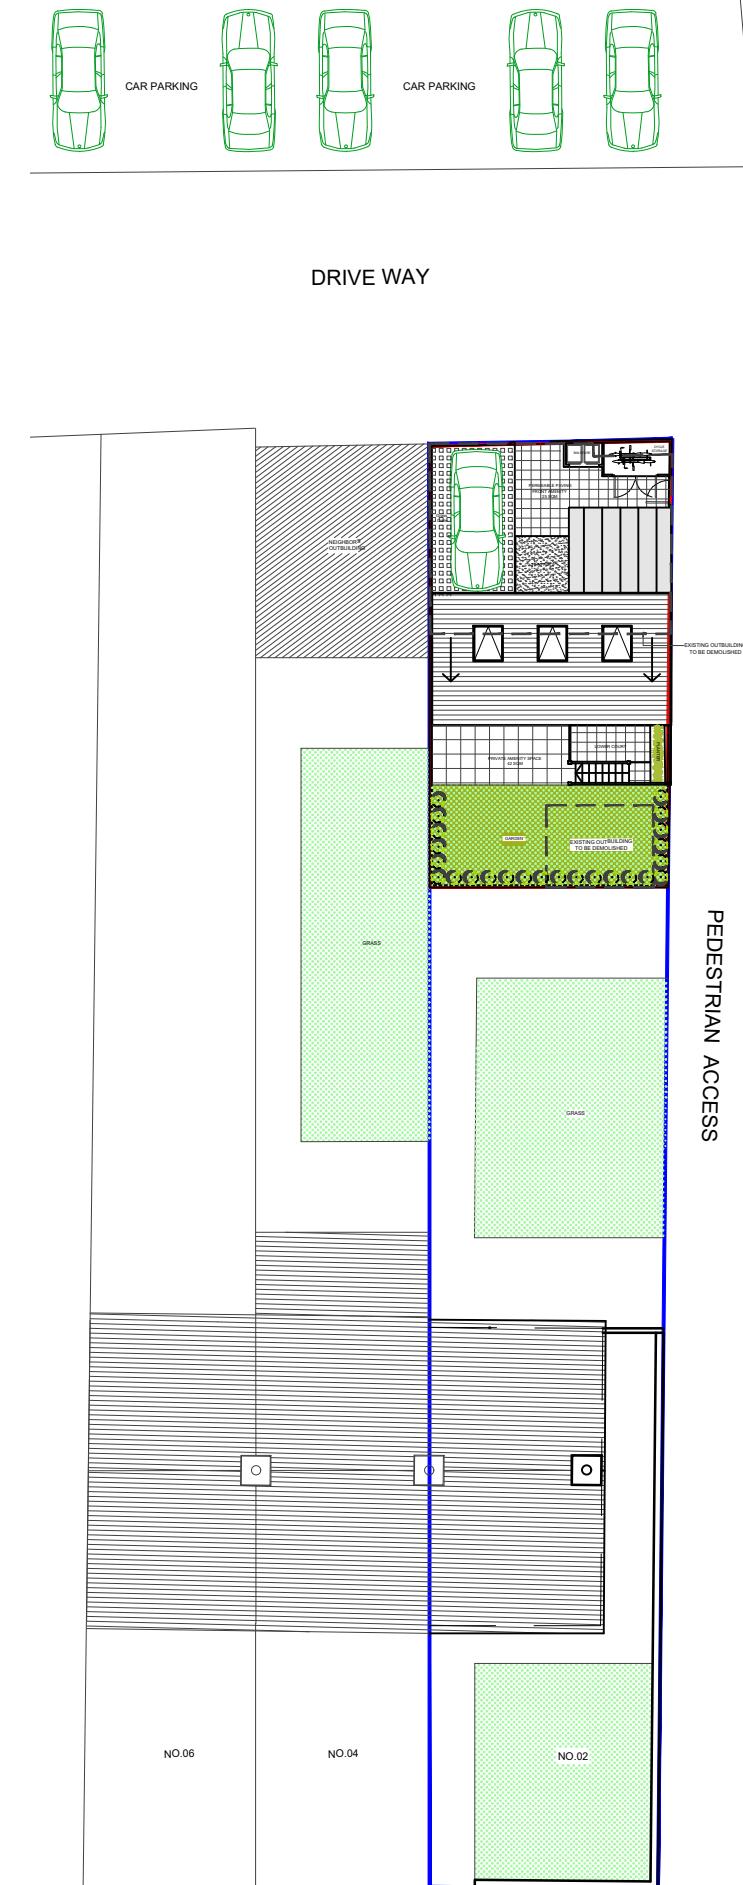

## 03 -PROPOSED BLOCK PLAN

**NOTES**

Dimensions are not to be scaled from this drawing by contractors. The contractor is requested to check all dimensions before the work started.

Report any discrepancies to the client or architect before undertaking the work described in the drawings.

Dimensions are approximate site dimensions and are to be verified by the contractor on site before any fabrication/site works i.e foundations etc occur

Contractor is responsible for all temporary propping to existing structure

DE ARCHITECTURAL CONSULT.LTD  
M: 07869580774, 07883602259  
Email: [dearchitecturalconsult@gmail.com](mailto:dearchitecturalconsult@gmail.com)

Project 02 PORTLAND ROAD, HAYES, MIDDLESEX  
LONDON, UB4 8LG

OS MAP & BLOCK PLANS

Scale as shown @ A3	Drawn MU	Approved	Date <b>FEB 23</b>
Job No.	Drawing No. <b>FP-02PR-01</b>		Rev.