



NOTES

- Dimensions are not to be scaled from this drawing by contractors. The contractor is requested to check all dimensions before the work started.
- Report any discrepancies to the client or architect before undertaking the work described in the drawings.
- Dimensions are approximate site dimensions and are to be verified by the contractor on site before any fabrication/site works i.e. foundations etc occur.
- Contractor is responsible for all temporary propping to existing structure.

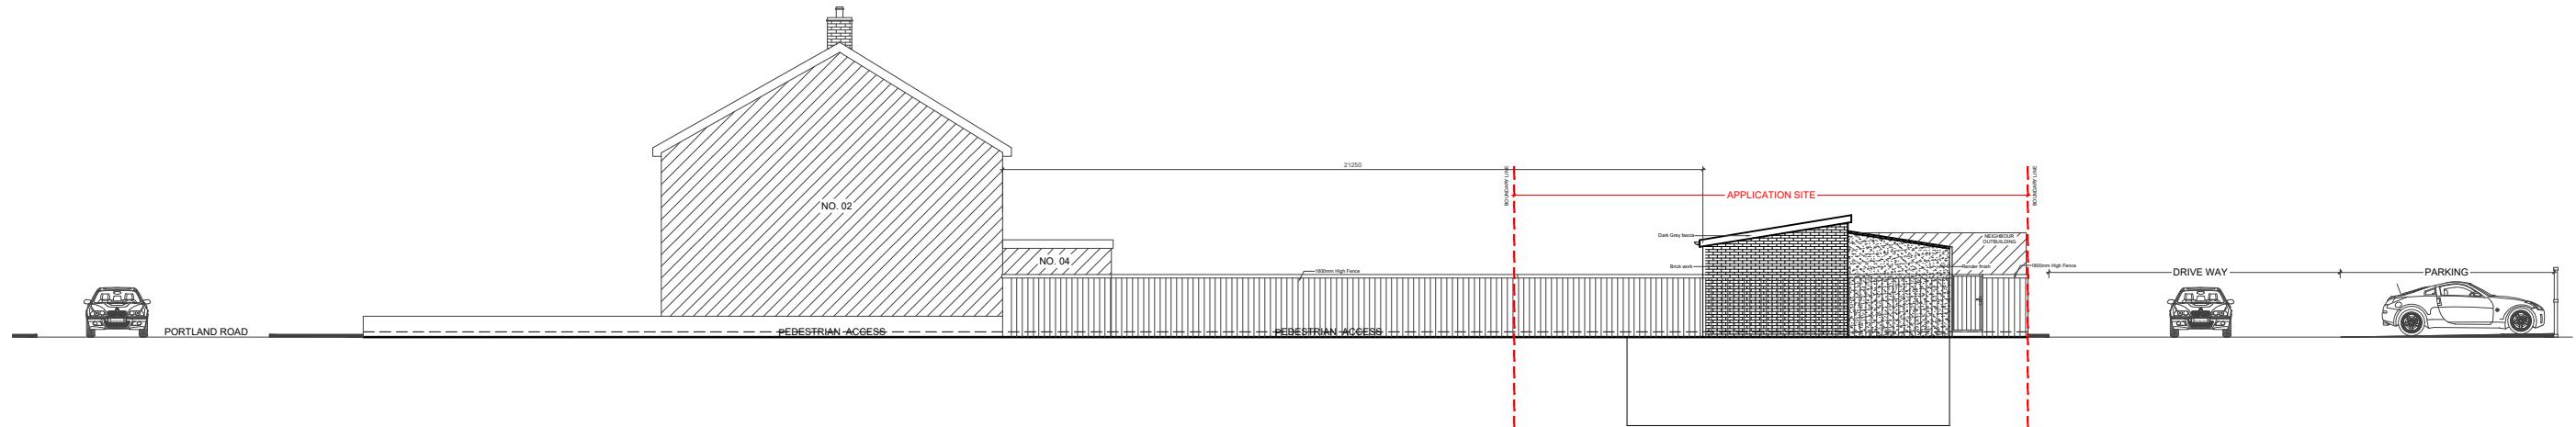

01 - LEFT SIDE ELEVATION

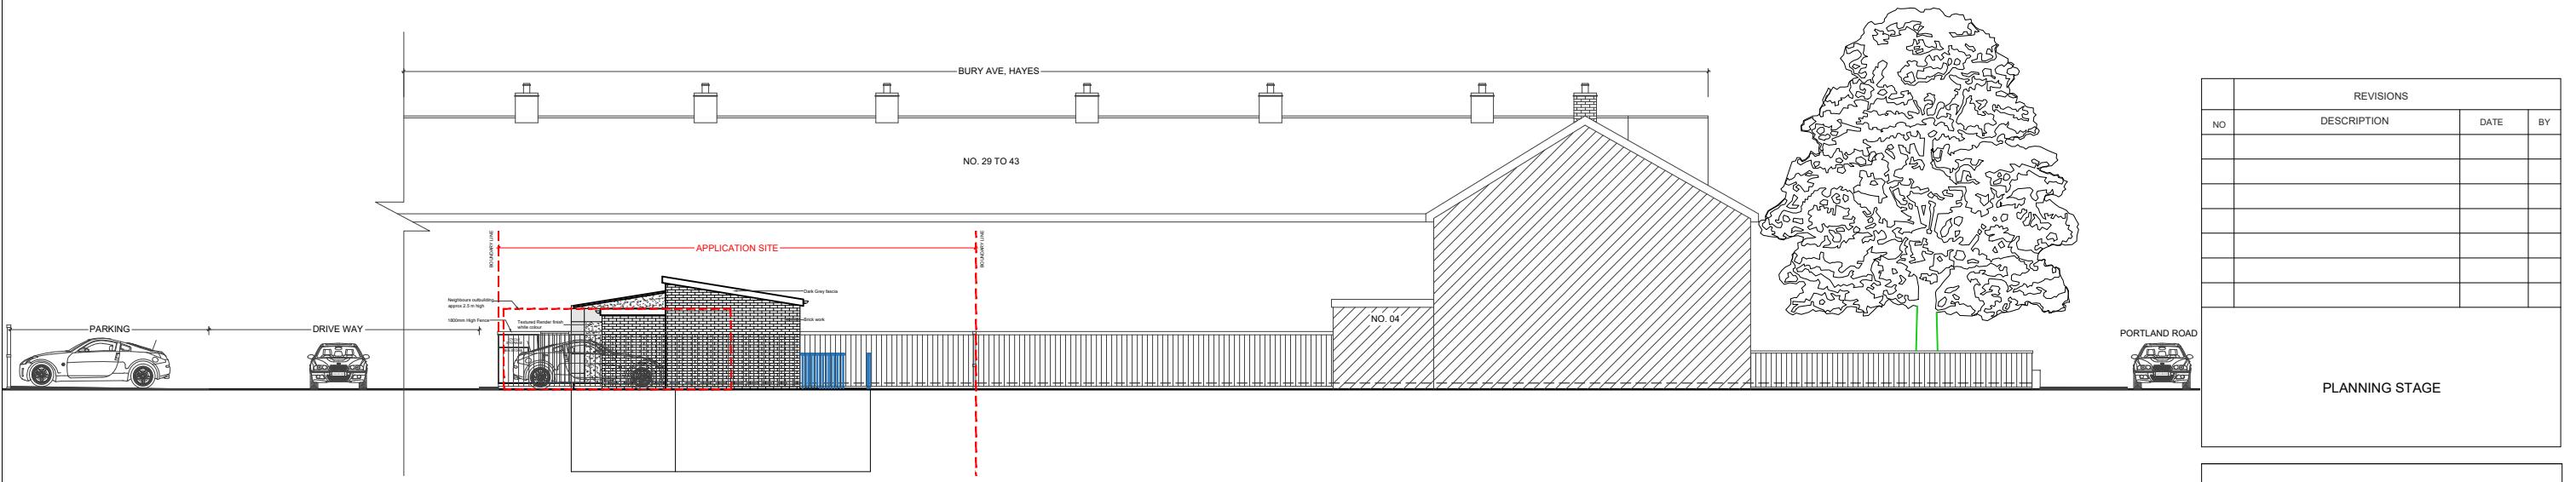

02 - RIGHT SIDE ELEVATION

DE ARCHITECTURAL CONSULT.LTD
M: 07889580774, 07883602259
E: design.endeavour@gmail.com

Project 02 PORTLAND ROAD, HAYES, MIDDLESEX
LONDON, UB4 8LG

Title PROPOSED ELEVATIONS

Scale 1:200@A3 Drawn MU Approved Date FEB 23

0 1 2m 3 4 5m
Scale

Job No. Drawing No. Rev.

FP-02PR-04