




01 - EXISTING AERIAL VIEW

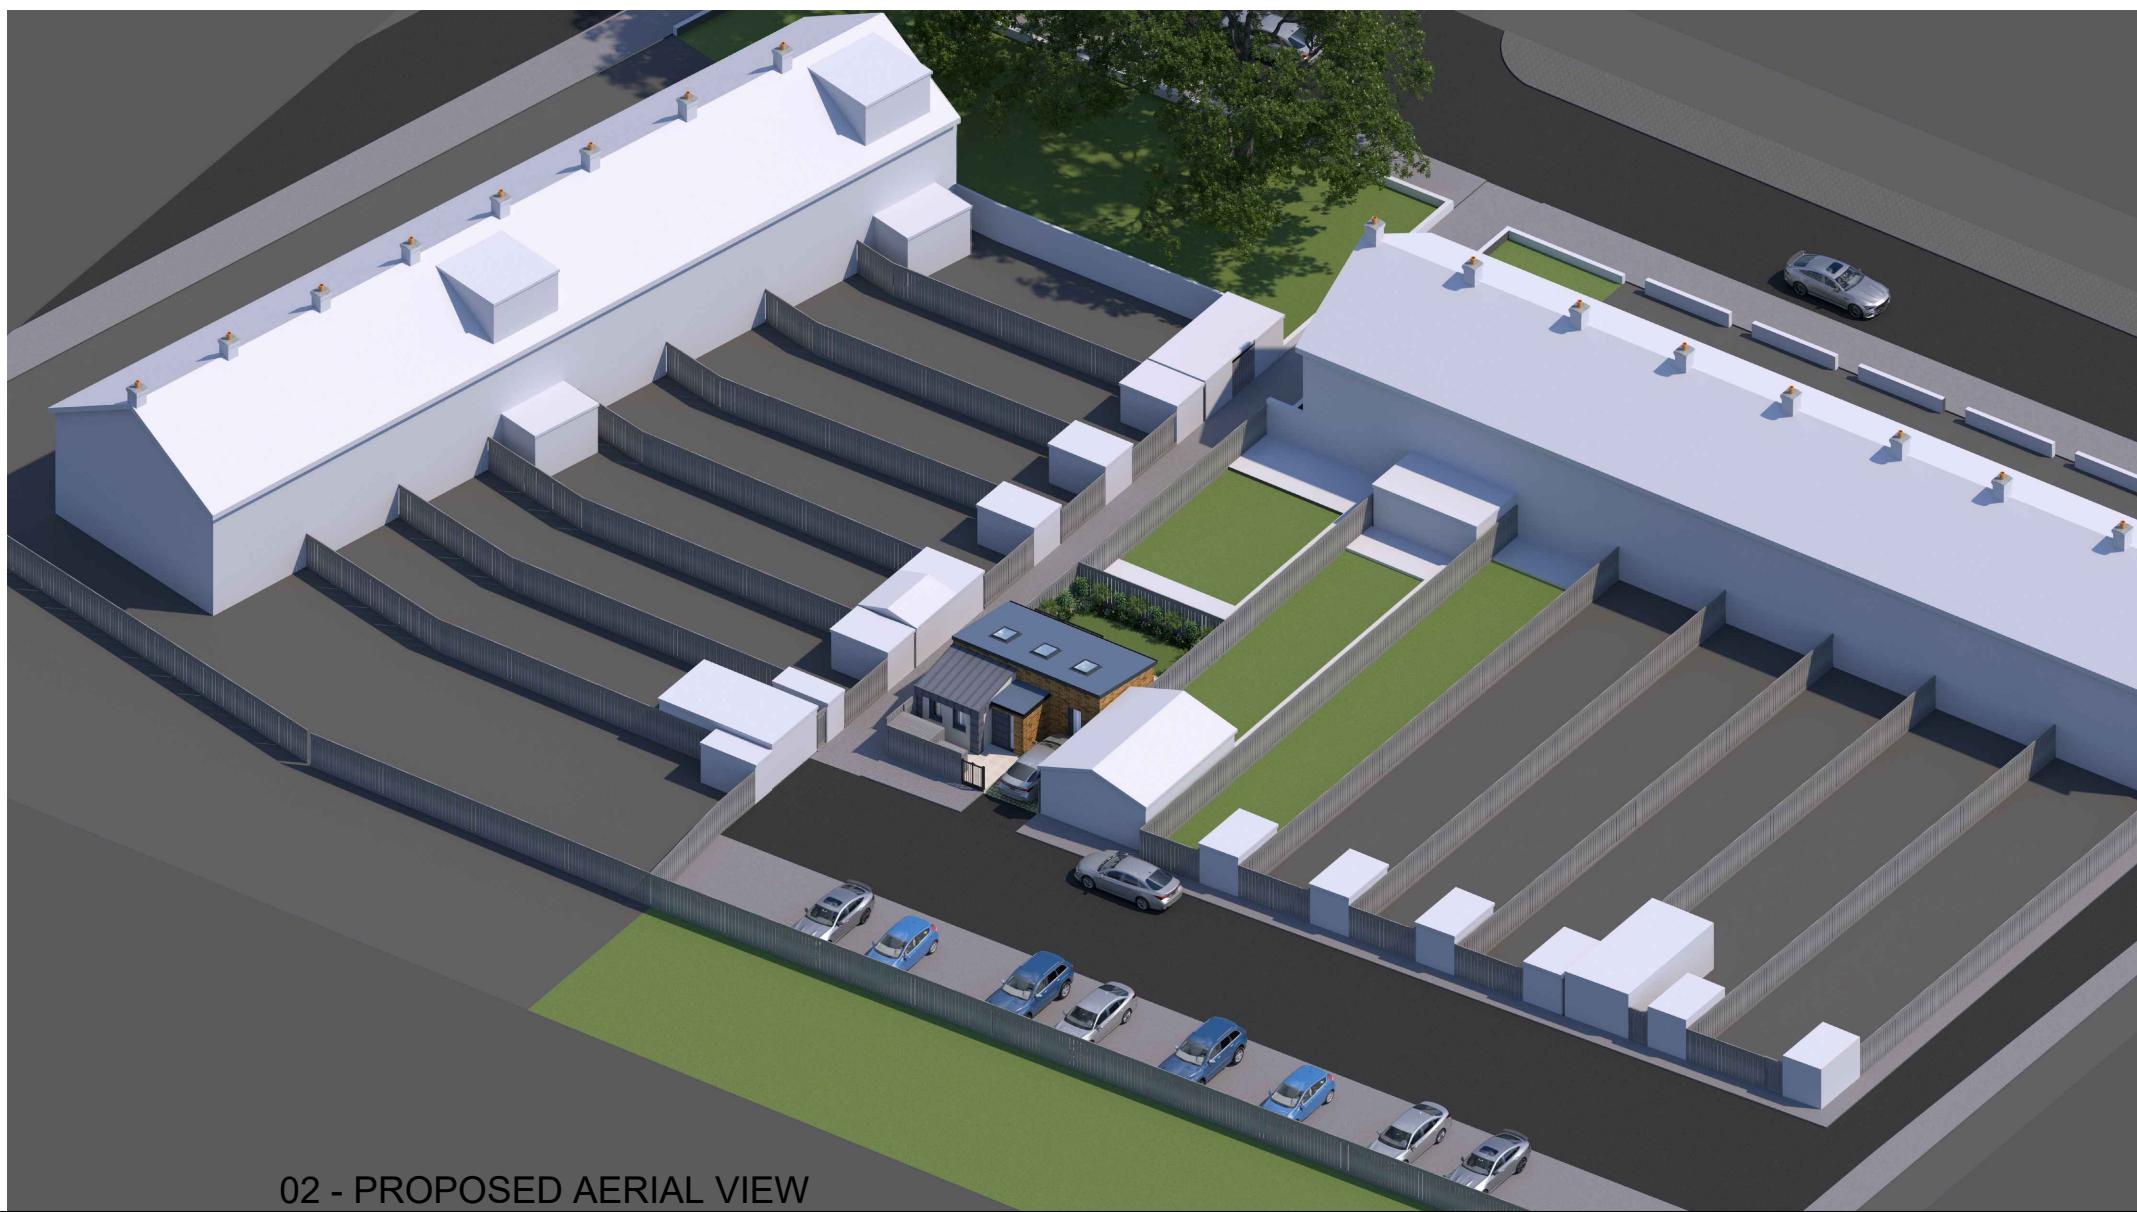

02 - PROPOSED AERIAL VIEW

NOTES

- Dimensions are not to be scaled from this drawing by contractors. The contractor is requested to check all dimensions before the work started.
- Report any discrepancies to the client or architect before undertaking the work described in the drawings.
- Dimensions are approximate site dimensions and are to be verified by the contractor on site before any fabrication/site works i.e foundations etc occur
- Contractor is responsible for all temporary propping to existing structure

PLANNING STAGE

DE ARCHITECTURAL CONSULT.LTD
M: 07869580774, 07883602259
E: design.endeavour@gmail.com

PORTRALD ROAD, HAYES, MIDDLESEX
LONDON, UB1 3LS

Project	02 PORTLAND ROAD, HAYES, MIDDLESEX LONDON, UB4 8LG		
Title	3D VIEWS		
Scale	Drawn	Approved	Date
1:250@A3	MU		FEB 23
Job No.	Drawing No. FP-02PR-07		Rev.