


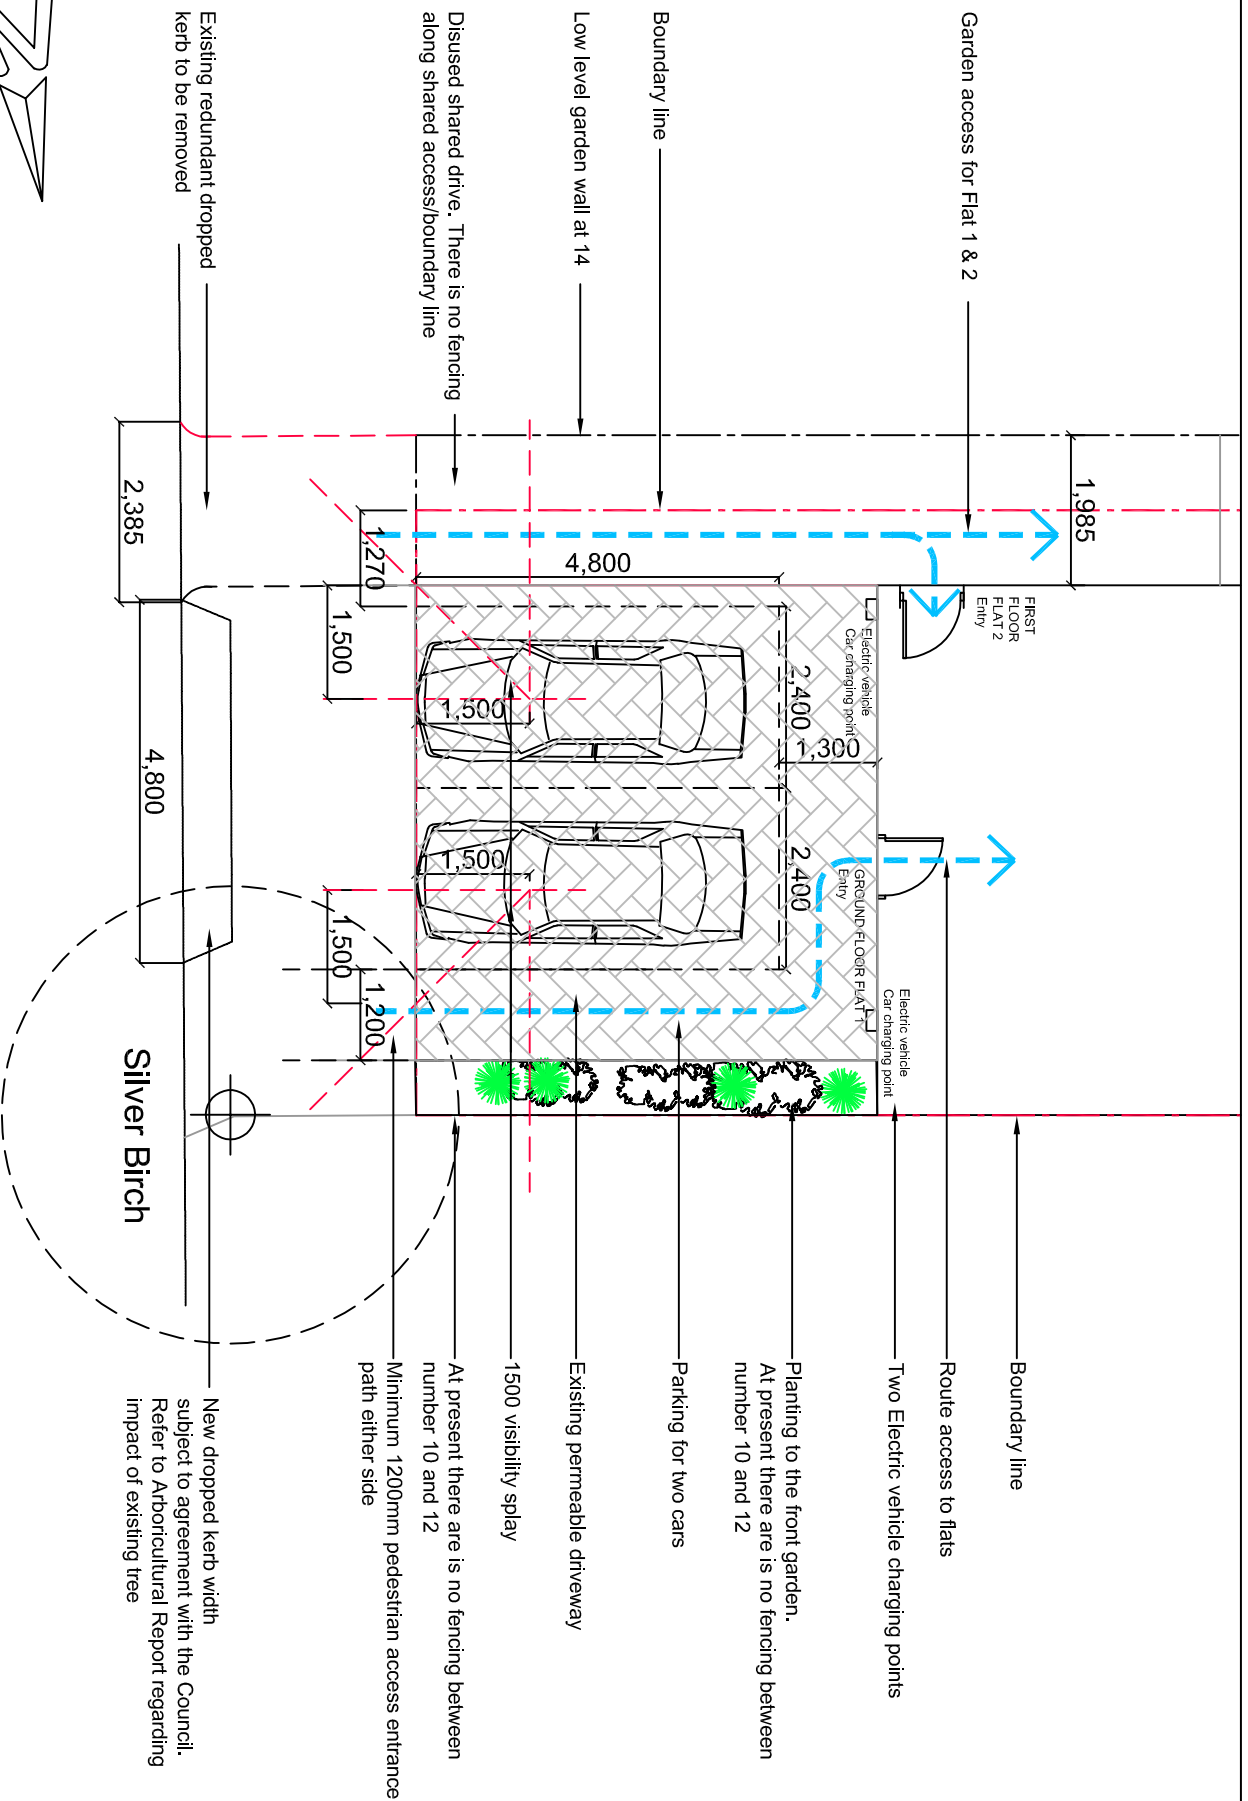

Sheet Title
**Front Garden Plan and
Flat Access Route**

Scale 1:100 @ A4

Drawn R.P.

Date July 2021

Project Title
**12 Princes Park Lane,
Hayes,
UB3 1JS**

Dwg No.
PL/12PPL/03

Revisions