





EXISTING FRONT ELEVATION
SCALE= 1:100

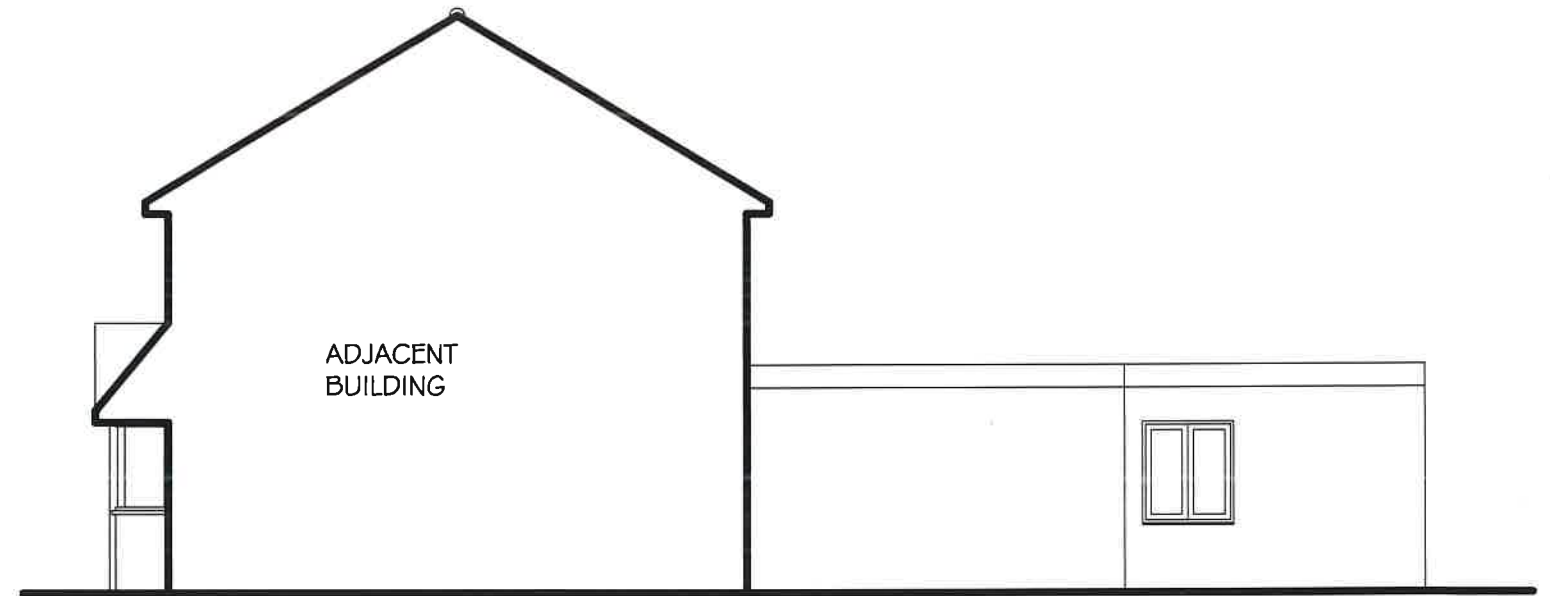

EXISTING SIDE ELEVATION
SCALE= 1:100



EXISTING REAR ELEVATION
SCALE= 1:100

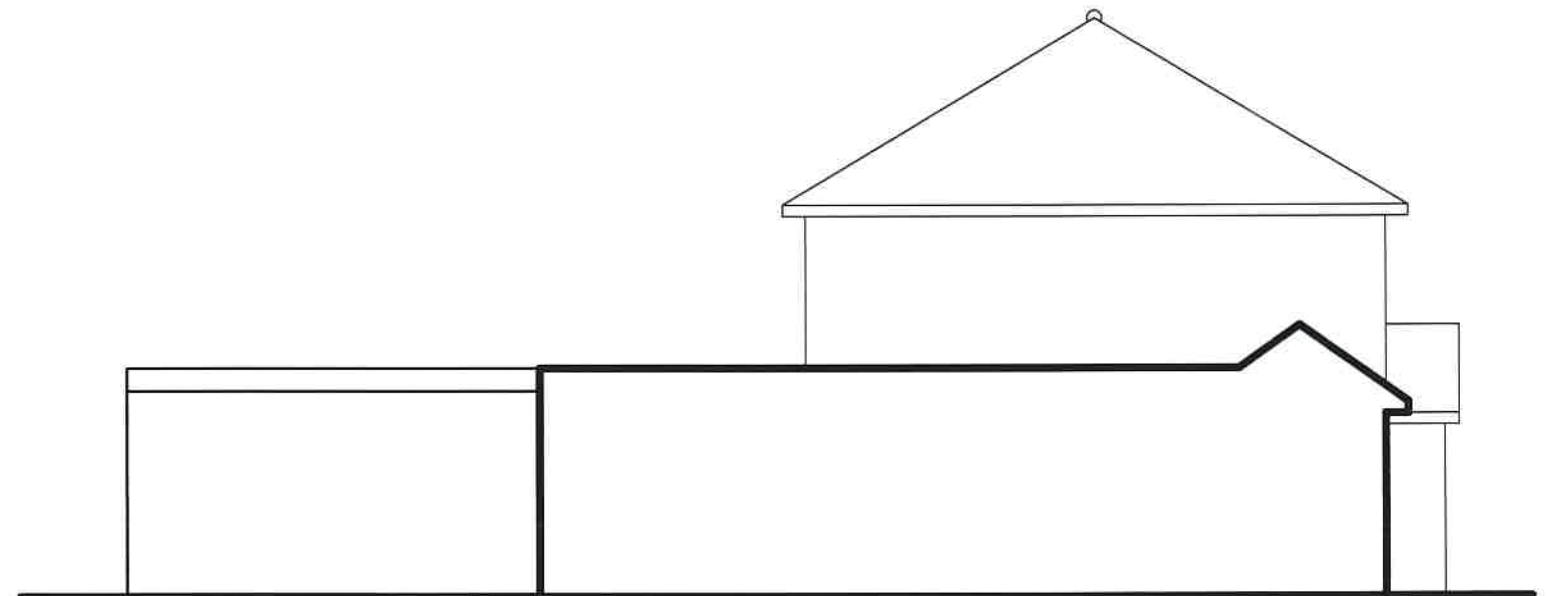

EXISTING SIDE ELEVATION
SCALE= 1:100



SCALE BAR

K A ARCHITECTURAL DRAWING SERVICES				
141 LANGLEY ROAD, SLOUGH SL3 7DZ				
TEL/FAX 01753 541 824, MOBILE 07939213221				
Job	48 Doghurst Avenue, Hayes Rear Extension			Revisions A 11/4/24 REAR ELEVATION REVISED
Client	Mr Irfan Awan			
Drawing	Existing Elevations			
Date	January 2024	Scale	As Shown	
		Dep. No.	2033/5A	