
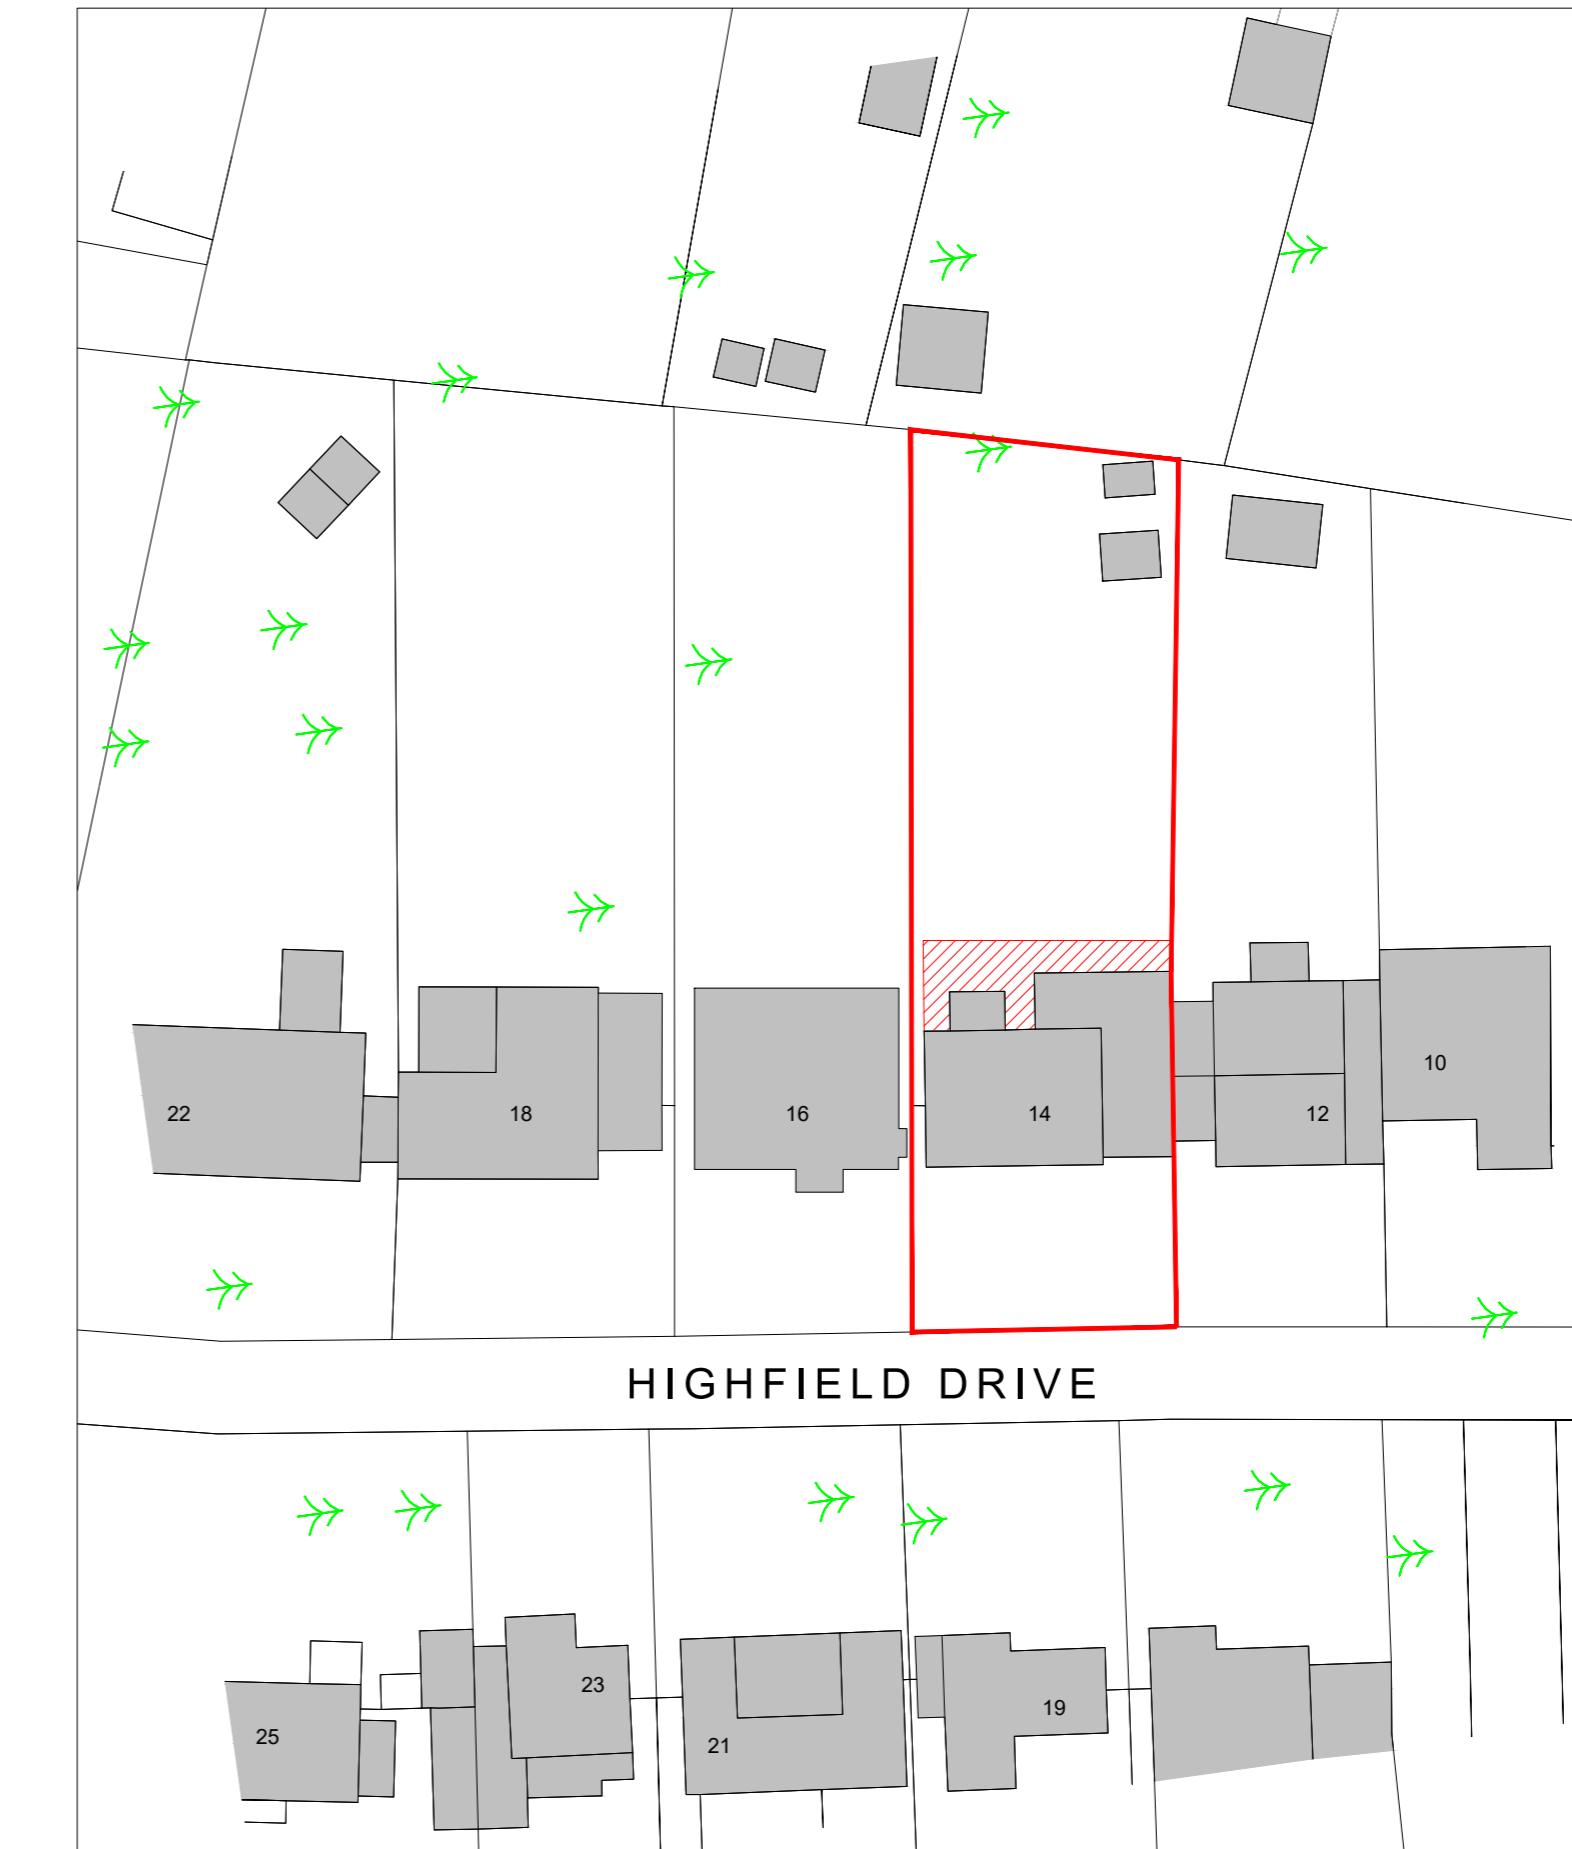


## PROPOSED LOCATION & BLOCK PLAN

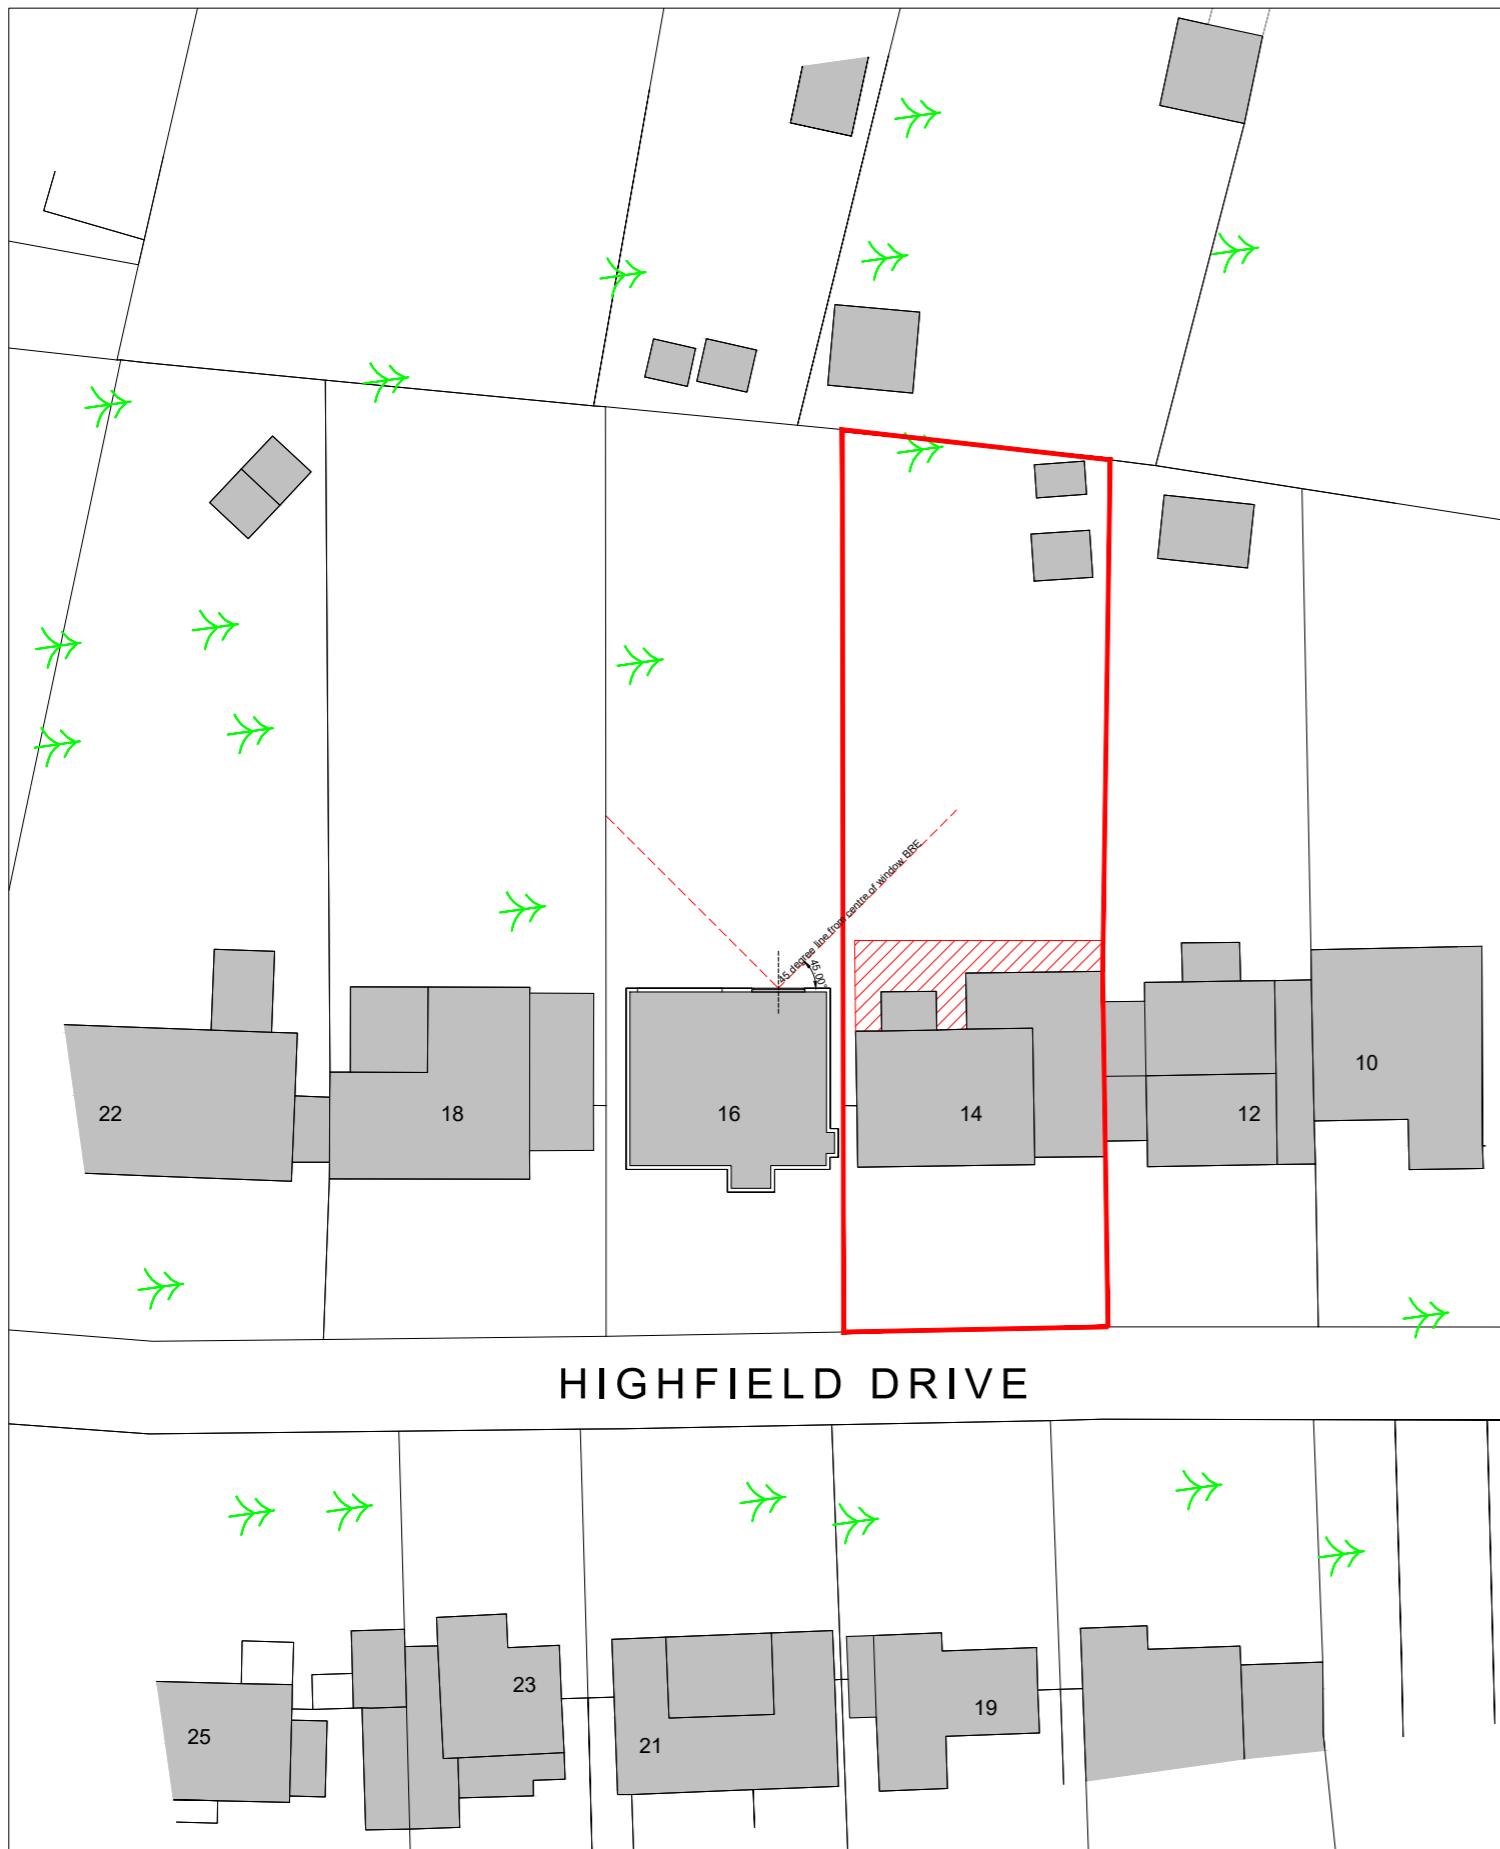

02

BLOCK PLAN

SCALE 1:500

0 5 10 15 20 25 30

1 : 500

02 BLOCK PLAN

SCALE 1

1 : 500

0 5 10 15 20 25 30

PROJECT NAME:  
**14 Highfield Drive  
Ickenham**

CLIENT NAME: Laurie Geoghegan & Shauni Gahir  
drawing name: Proposed Location and Block Plan  
date: February 2025 project number: AF\_001\_25  
dwg number: PR\_001

scale:  
1:50@A2

A large, bold letter 'N' is positioned at the top left. To its right is a circle containing a diagonal line from the top-left corner to the bottom-right corner, with the word 'ORIGINAL' written below it.



A&F  
ARCHITECTURE  
KEMP HOUSE | 160 CITY ROAD  
LONDON | EC1V 2NX