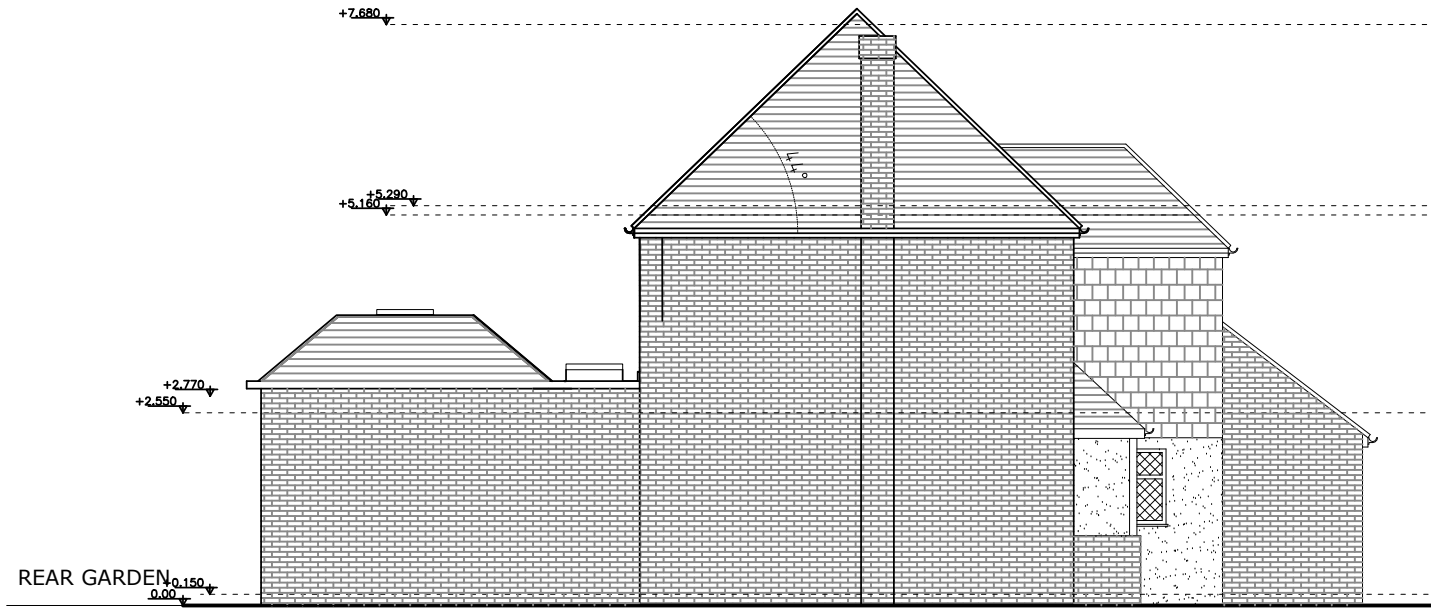
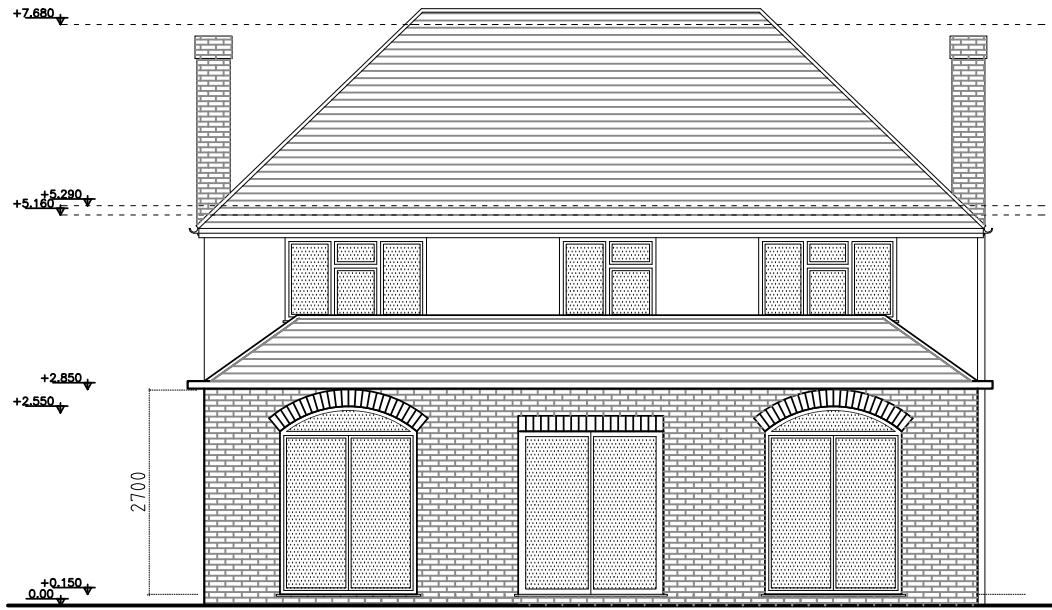


CLIENT
DR. RHEA BANSAL
DR. MIHIR SANGHVI

ARCHITECT


ice

ICE ARCHITECTS | 70 White Lion Street | N1 9PP London | uk
telephone +44 (0) 20 32150015
www.ice-architects.com | ice-london@ice-architects.com

KEYPLAN



NOTES:

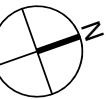

- 17.03.23 First Issue

NO. DATE ISSUE

REVISIONS

PROJECT

EASTBURY ROAD
NORTHWOOD
HA6 3AJ

DRAWING TITLE
PROPOSED ELEVATION

DATE

17.02.2023

SCALE

1/100 @ A3

ICE JOB NO.

23.276

CAD FILE NAME

Planning App.dwg

DRAWING NO.

PL3.04

REVISION

-

© Copyright ICE ARCHITECTS LTD. 2023