


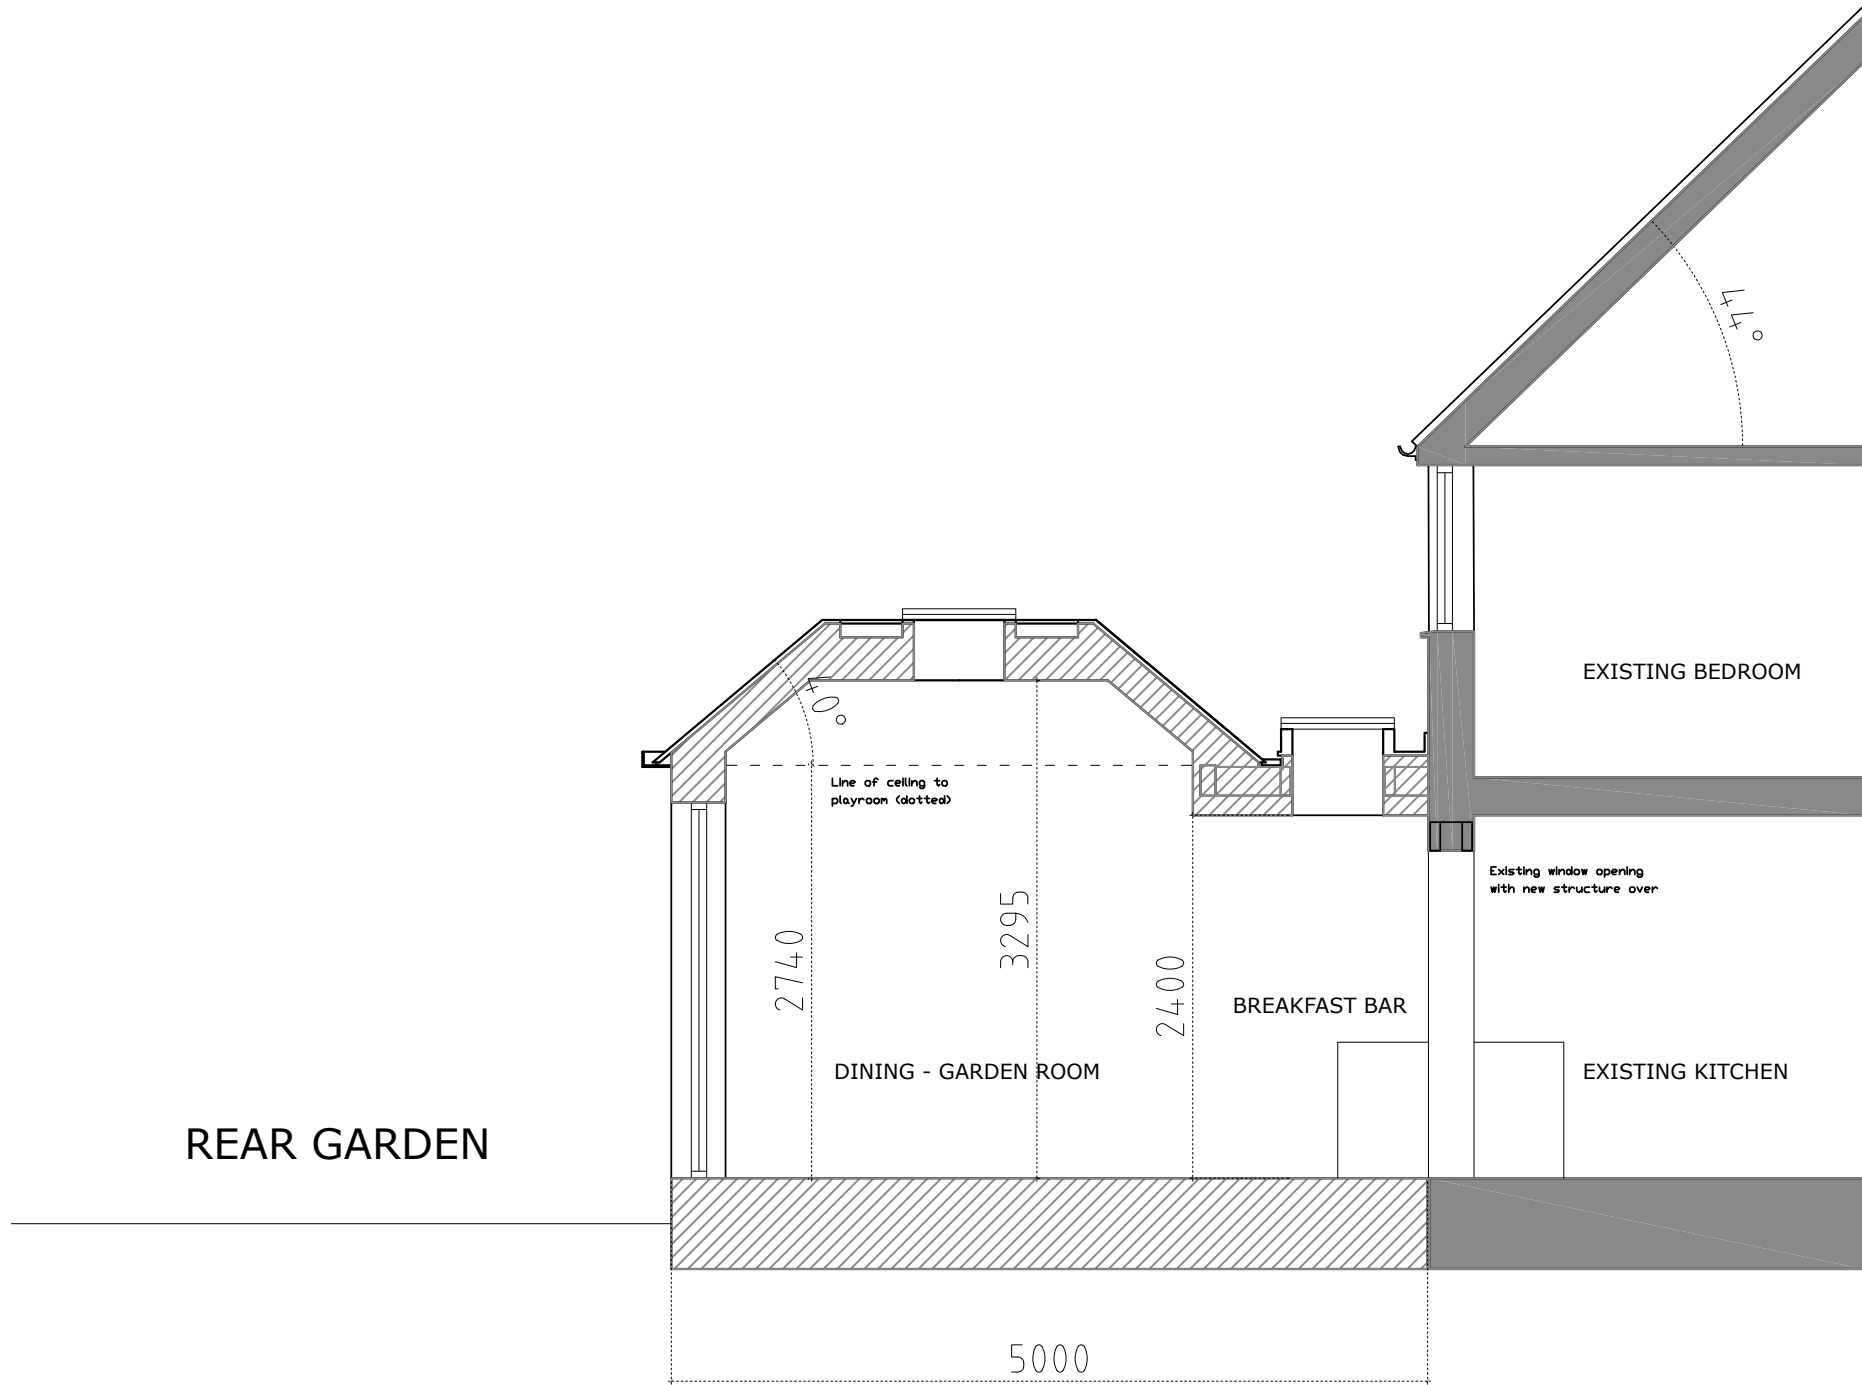

CLIENT
DR. RHEA BANSAL
DR. MIHIR SANGHVI

ARCHITECT




ICE ARCHITECTS | 70 White Lion Street | N1 9PP London | uk
telephone +44 (0) 20 32150015
www.ice-architects.com | ice-london@ice-architects.com

KEYPLAN



NOTES

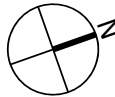

- 17.03.23 First Issue

NO. DATE ISSUE

REVISIONS

PROJECT

EASTBURY ROAD
NORTHWOOD
HA6 3AJ

DRAWING TITLE

PROPOSED SECTION

DATE
02.03.2023

DRAWING NO.

REVISION

SCALE
1/50 @ A3

PL3.05

ICE JOB NO.
23.276

CAD FILE NAME
Planning App.dwg

© Copyright ICE ARCHITECTS LTD. 2023

