

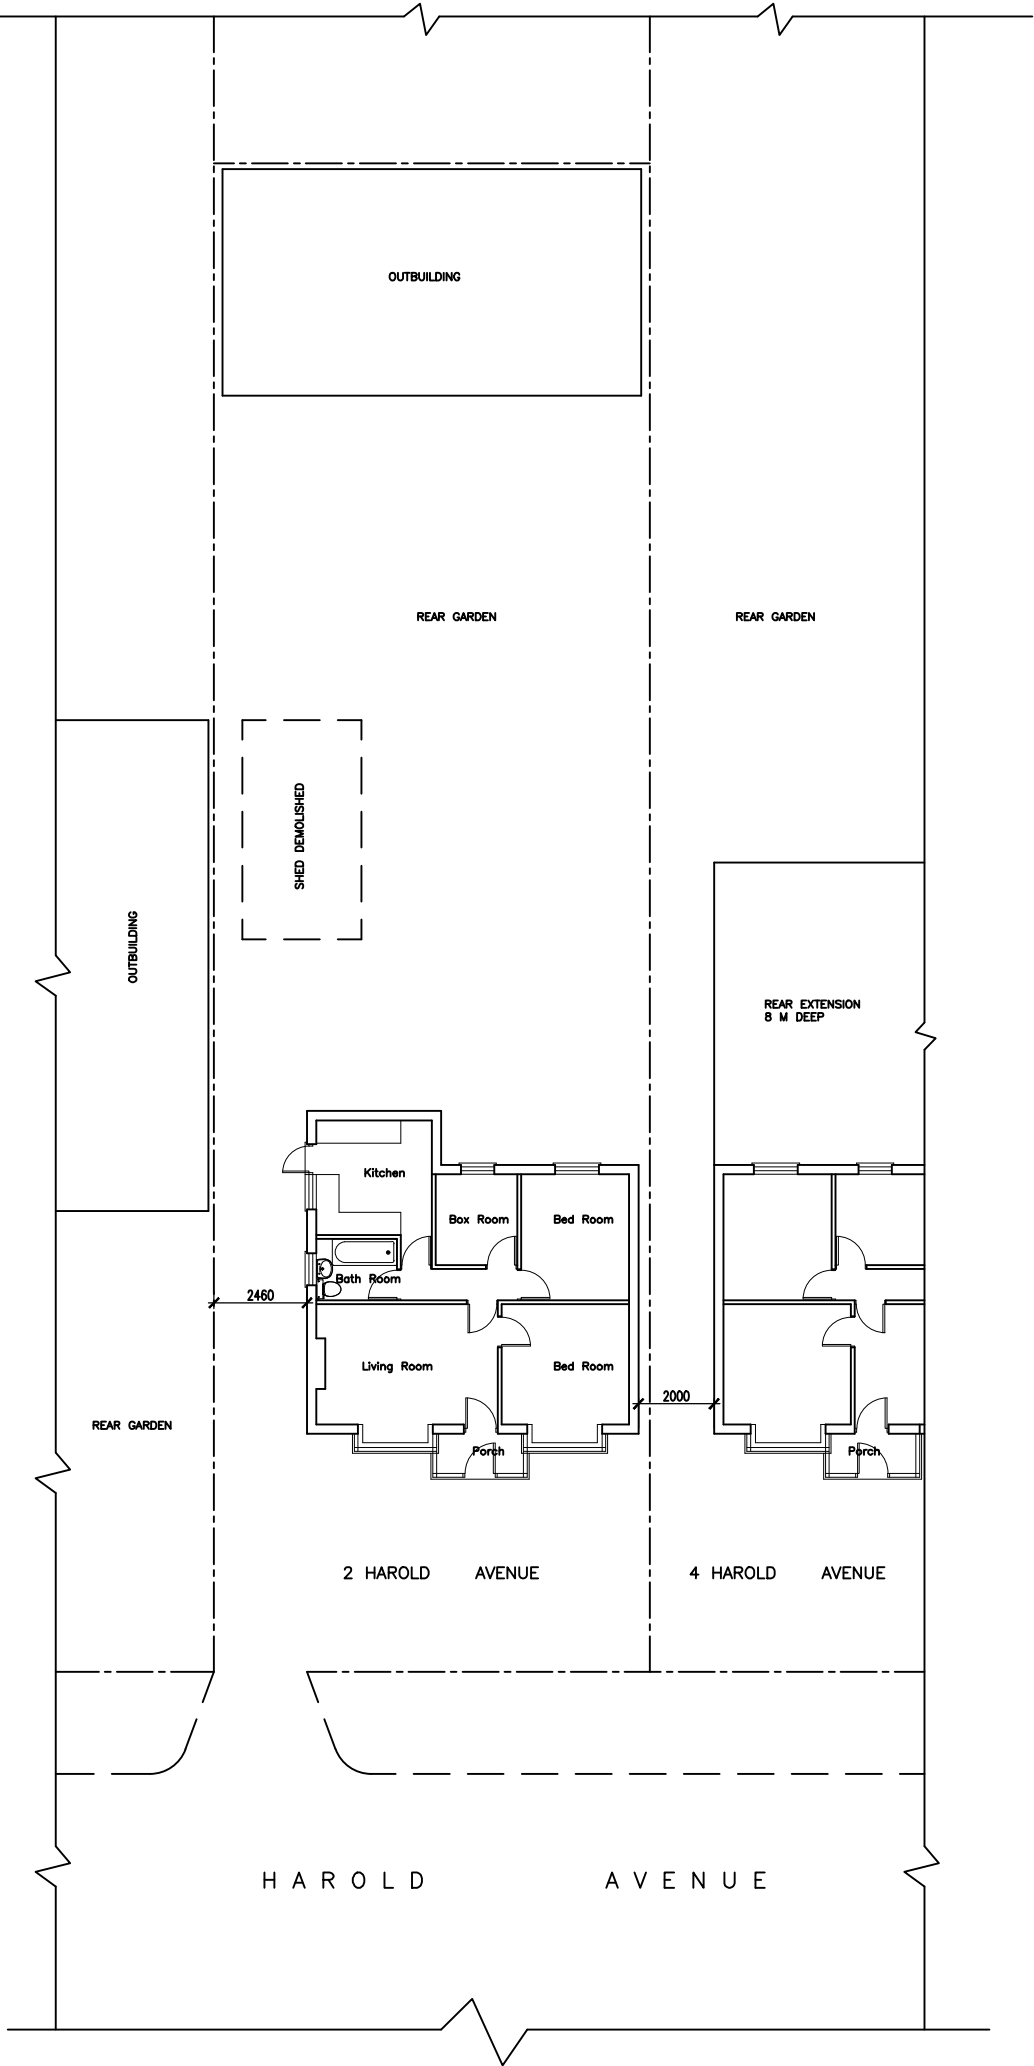


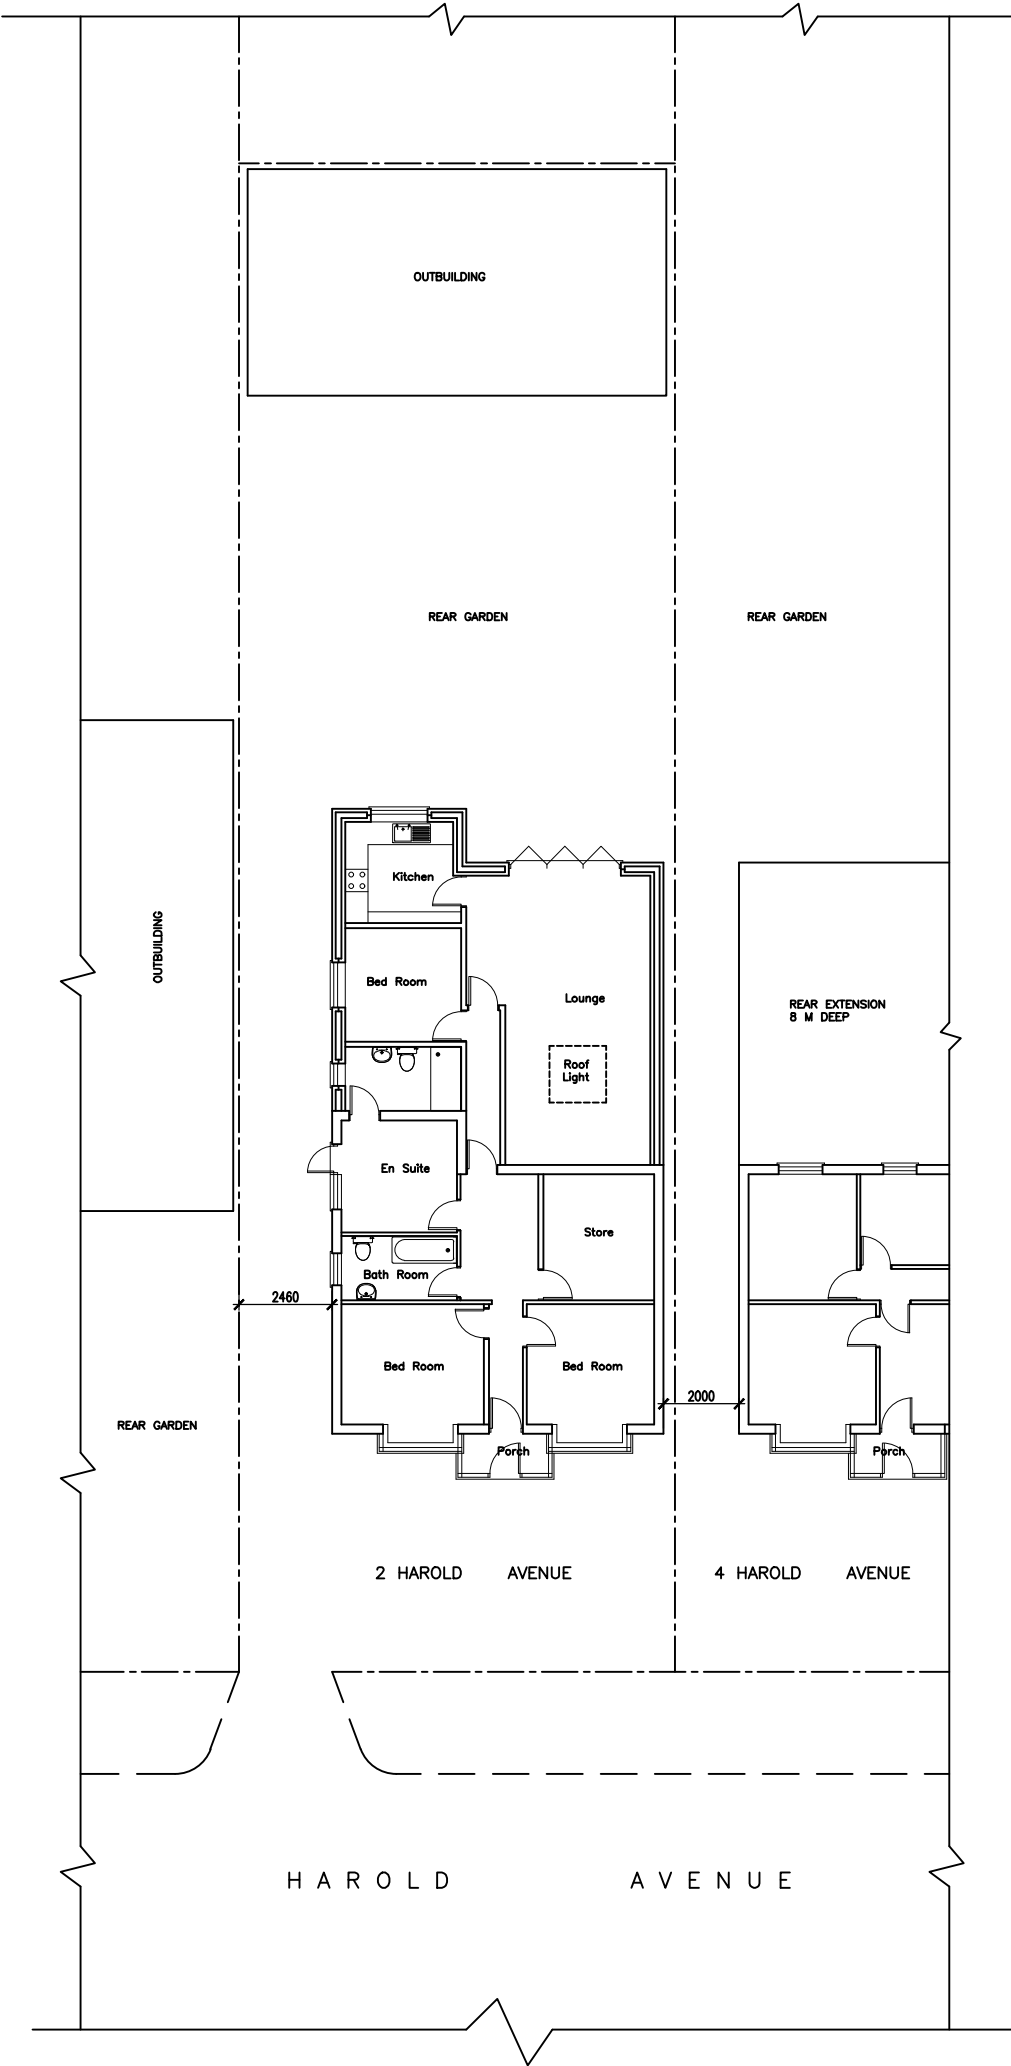

EXISTING BLOCK PLAN

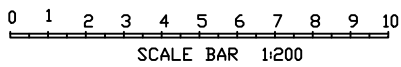

PROPOSED BLOCK PLAN

PROPOSED SINGLE STOREY REAR EXTENSION,
INTERNAL ALTERATIONS AND PITCH ROOF ON
EXISTING PORCH

AT

2 HAROLD AVENUE, HAYES UB3 4QW

APPLICANT: MR HARKIAT TAKHAR

SCALE: 1:200 PAPER: A3

DATE: JANUARY, 2025

DWG: 2HA/HI/P1

TITLE: EXISTING AND PROPOSED BLOCK PLANS