



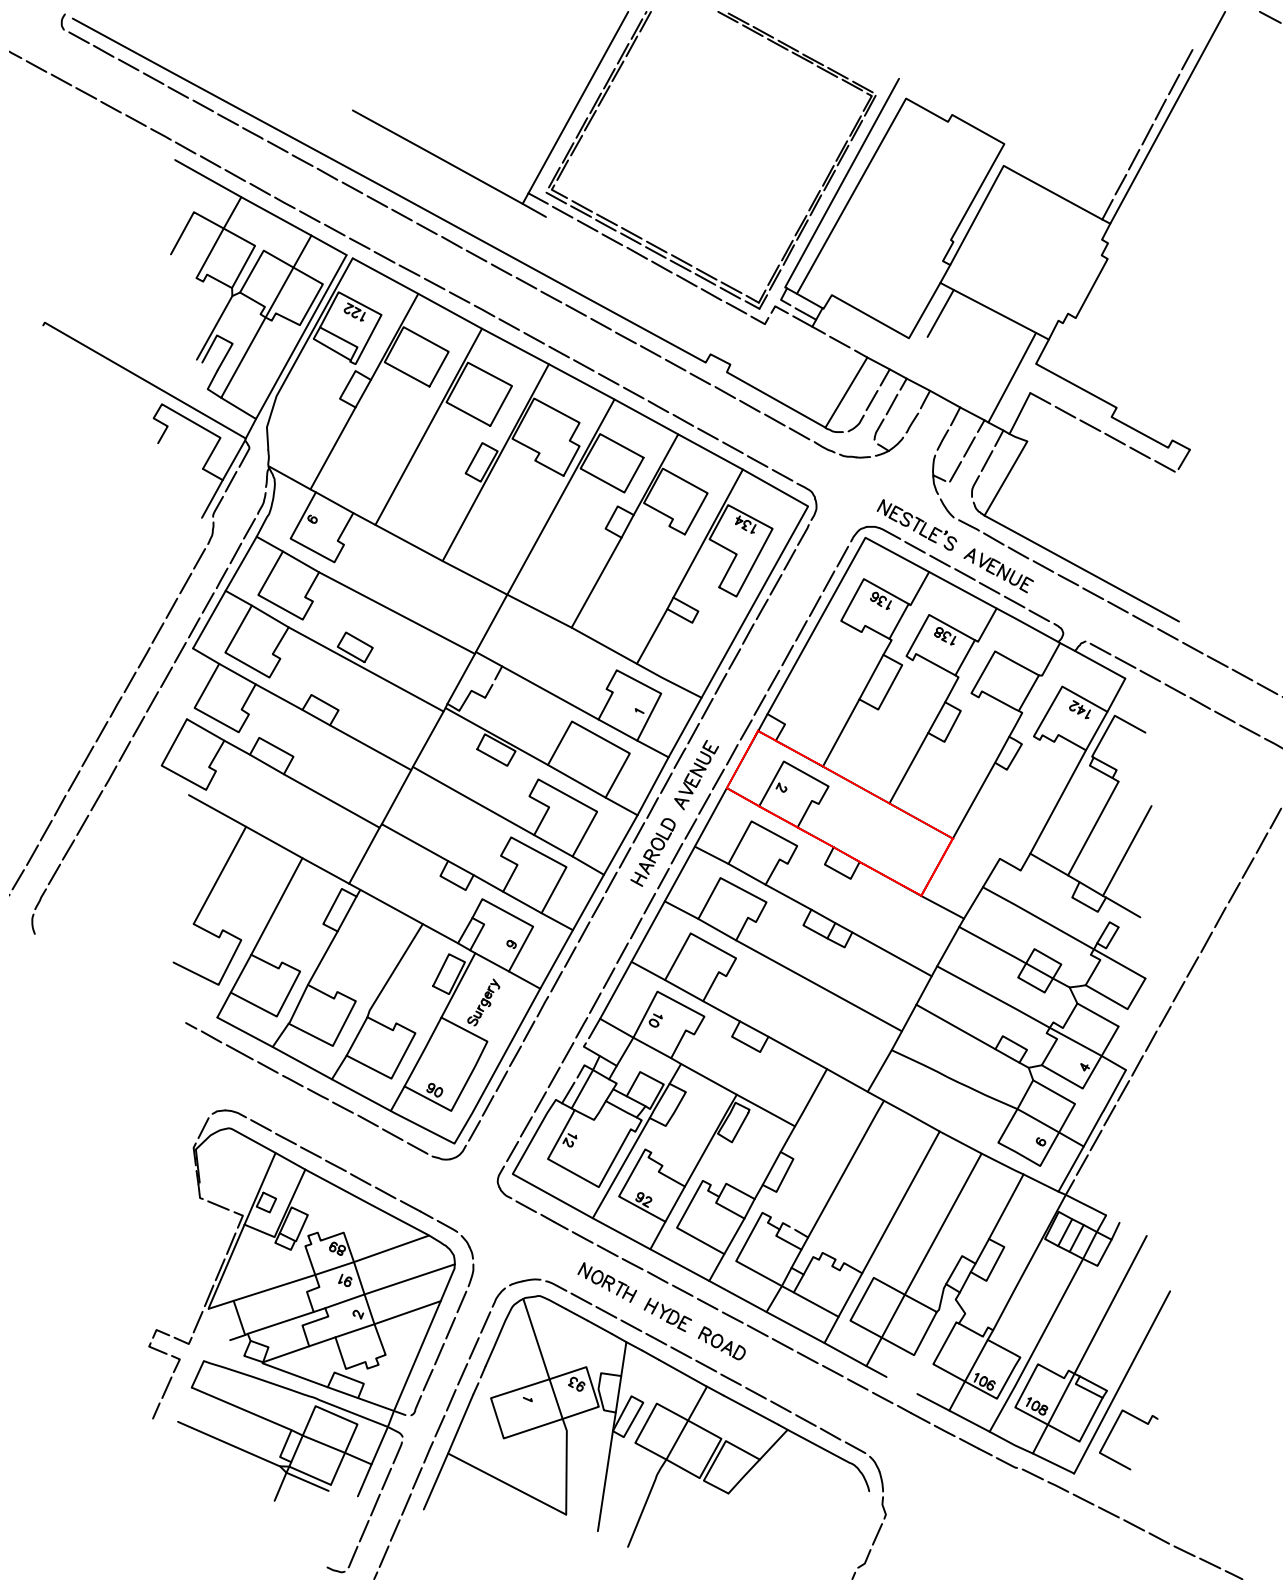

Location plan 1:1250

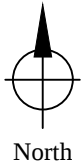

Revisions:		
ABA Chartered Surveyors 103 Manor Way, Ruislip. HA4 8HW. email:aba@aujla.co.uk Tel: 020 8574 3535		
scale 1:12500 @A4	title	
date 10/05/25	Location Plan.	
drg no	rev	site
2511-os-01		2 Harold Avenue, Hayes UB3 4QW.