





SCALE BAR

PRE EXISTING GROUND FLOOR

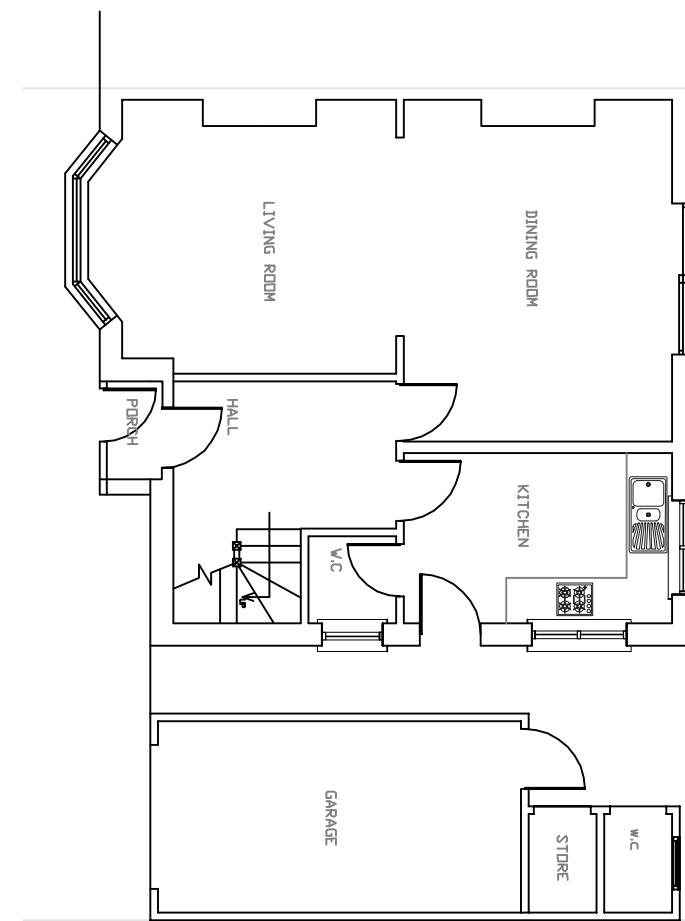

EXISTING GROUND FLOOR

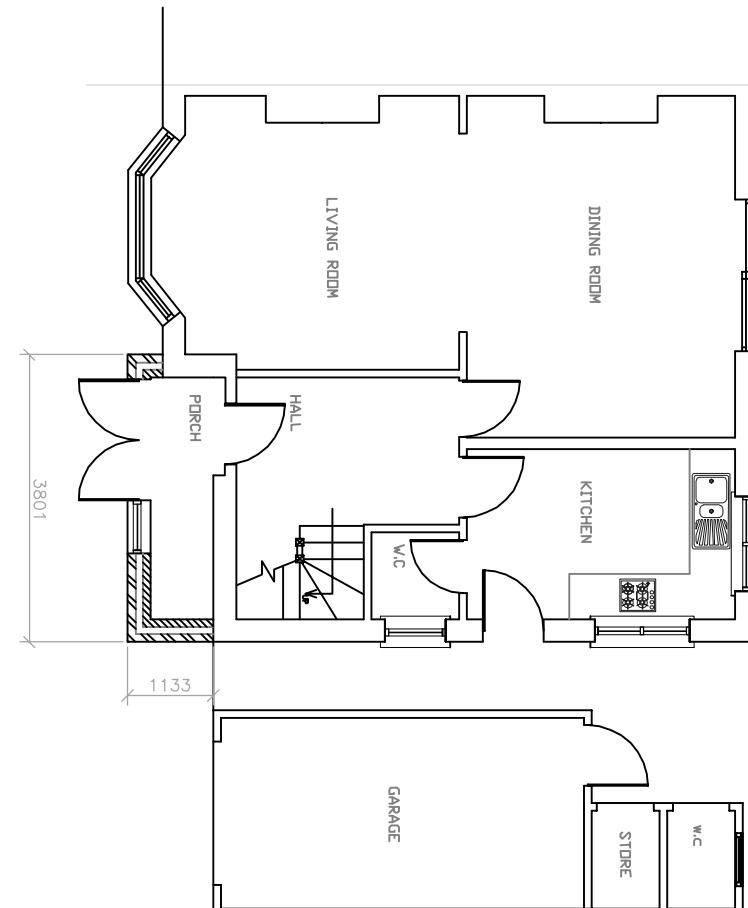

NOTES:

1. This drawing is to be read in conjunction with all relevant Architects and Engineers drawings
2. Only figured dimensions are to be used for construction
3. All dimensions are to be verified on site prior to work commencing
4. All temporary works are the responsibility of the contractor

Copyright ©

<p>J.B. ALASINGAM CHARTERED BUILDING ENGINEER TEL: 07500043858 E-MAIL: jegathiebanb@yahoo.com</p>	<p>CLIENT : MR. PERAMPALAM PIRABA KARAN</p>	<p>DRAWN BY : B.J</p>	<p>REVISION :</p>
		<p>DESIGNED BY : B.J</p>	
<p>PROJECT : 31 The Grove Ickenham UB10 8QJ.</p>	<p>TITLE : SINGLE STOREY FRONT</p>	<p>DRAWING NO : B1/2022/053/2</p>	<p>SCALE : 1:100</p>
		<p>DATE : 01/07/2022</p>	<p>ORG.SIZE : A3</p>