


PRE EXISTING SIDE(RH) ELEVATION

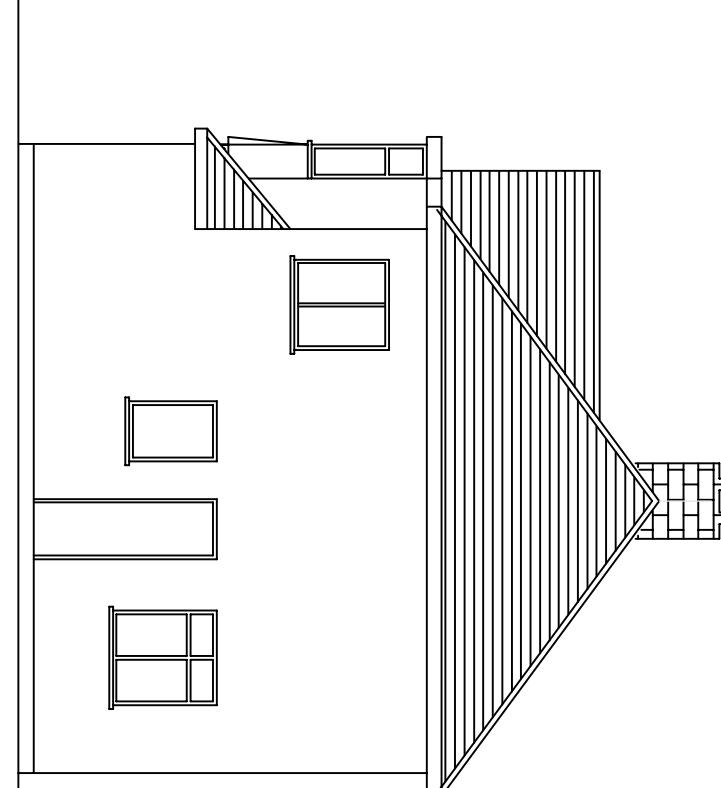

EXISTING SIDE(RH) ELEVATION

NOTES:

1. This drawing is to be read in conjunction with all relevant Architects and Engineers drawings
2. Only figured dimensions are to be used for construction
3. All dimensions are to be verified on site prior to work commencing
4. All temporary works are the responsibility of the contractor

Copyright ©



J.BALASINGAM

CHARTERED BUILDING ENGINEER

TEL: 07500043858

E-MAIL: jegathee@bellsouth.net

E-MAIL: jegathee@ yahoo.com

PROJECT : 31 The Grove
Ickenham
UB10 8QJ.

CLIENT : MR.PERAMPALAM PIRABAKARAN
DRAWN BY : B.J
REVISION :

DESIGNED BY : B.J

DATE : 01/07/2022

ORG.SIZE : A3

TITLE : SINGLE STOREY FRONT

DRAWING NO : BJ/2022/053/5

SCALE : 1:100

PORCH