




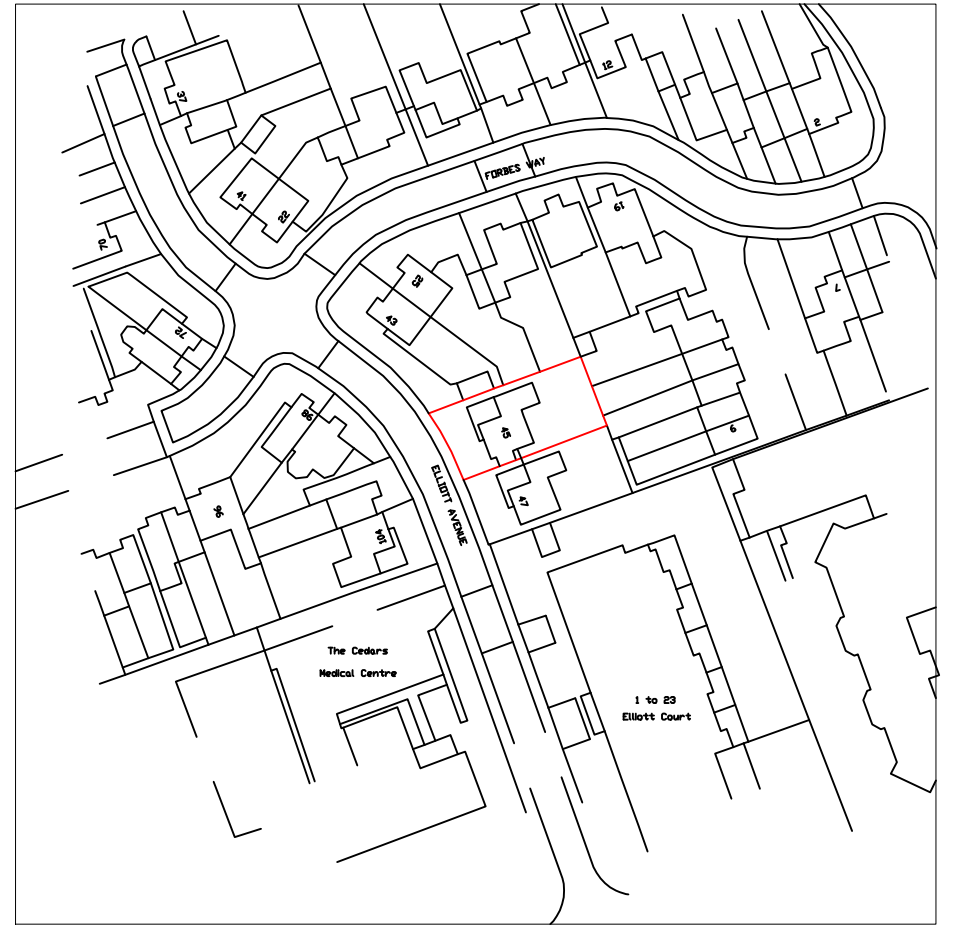




LOCATION PLAN
(1:1250)

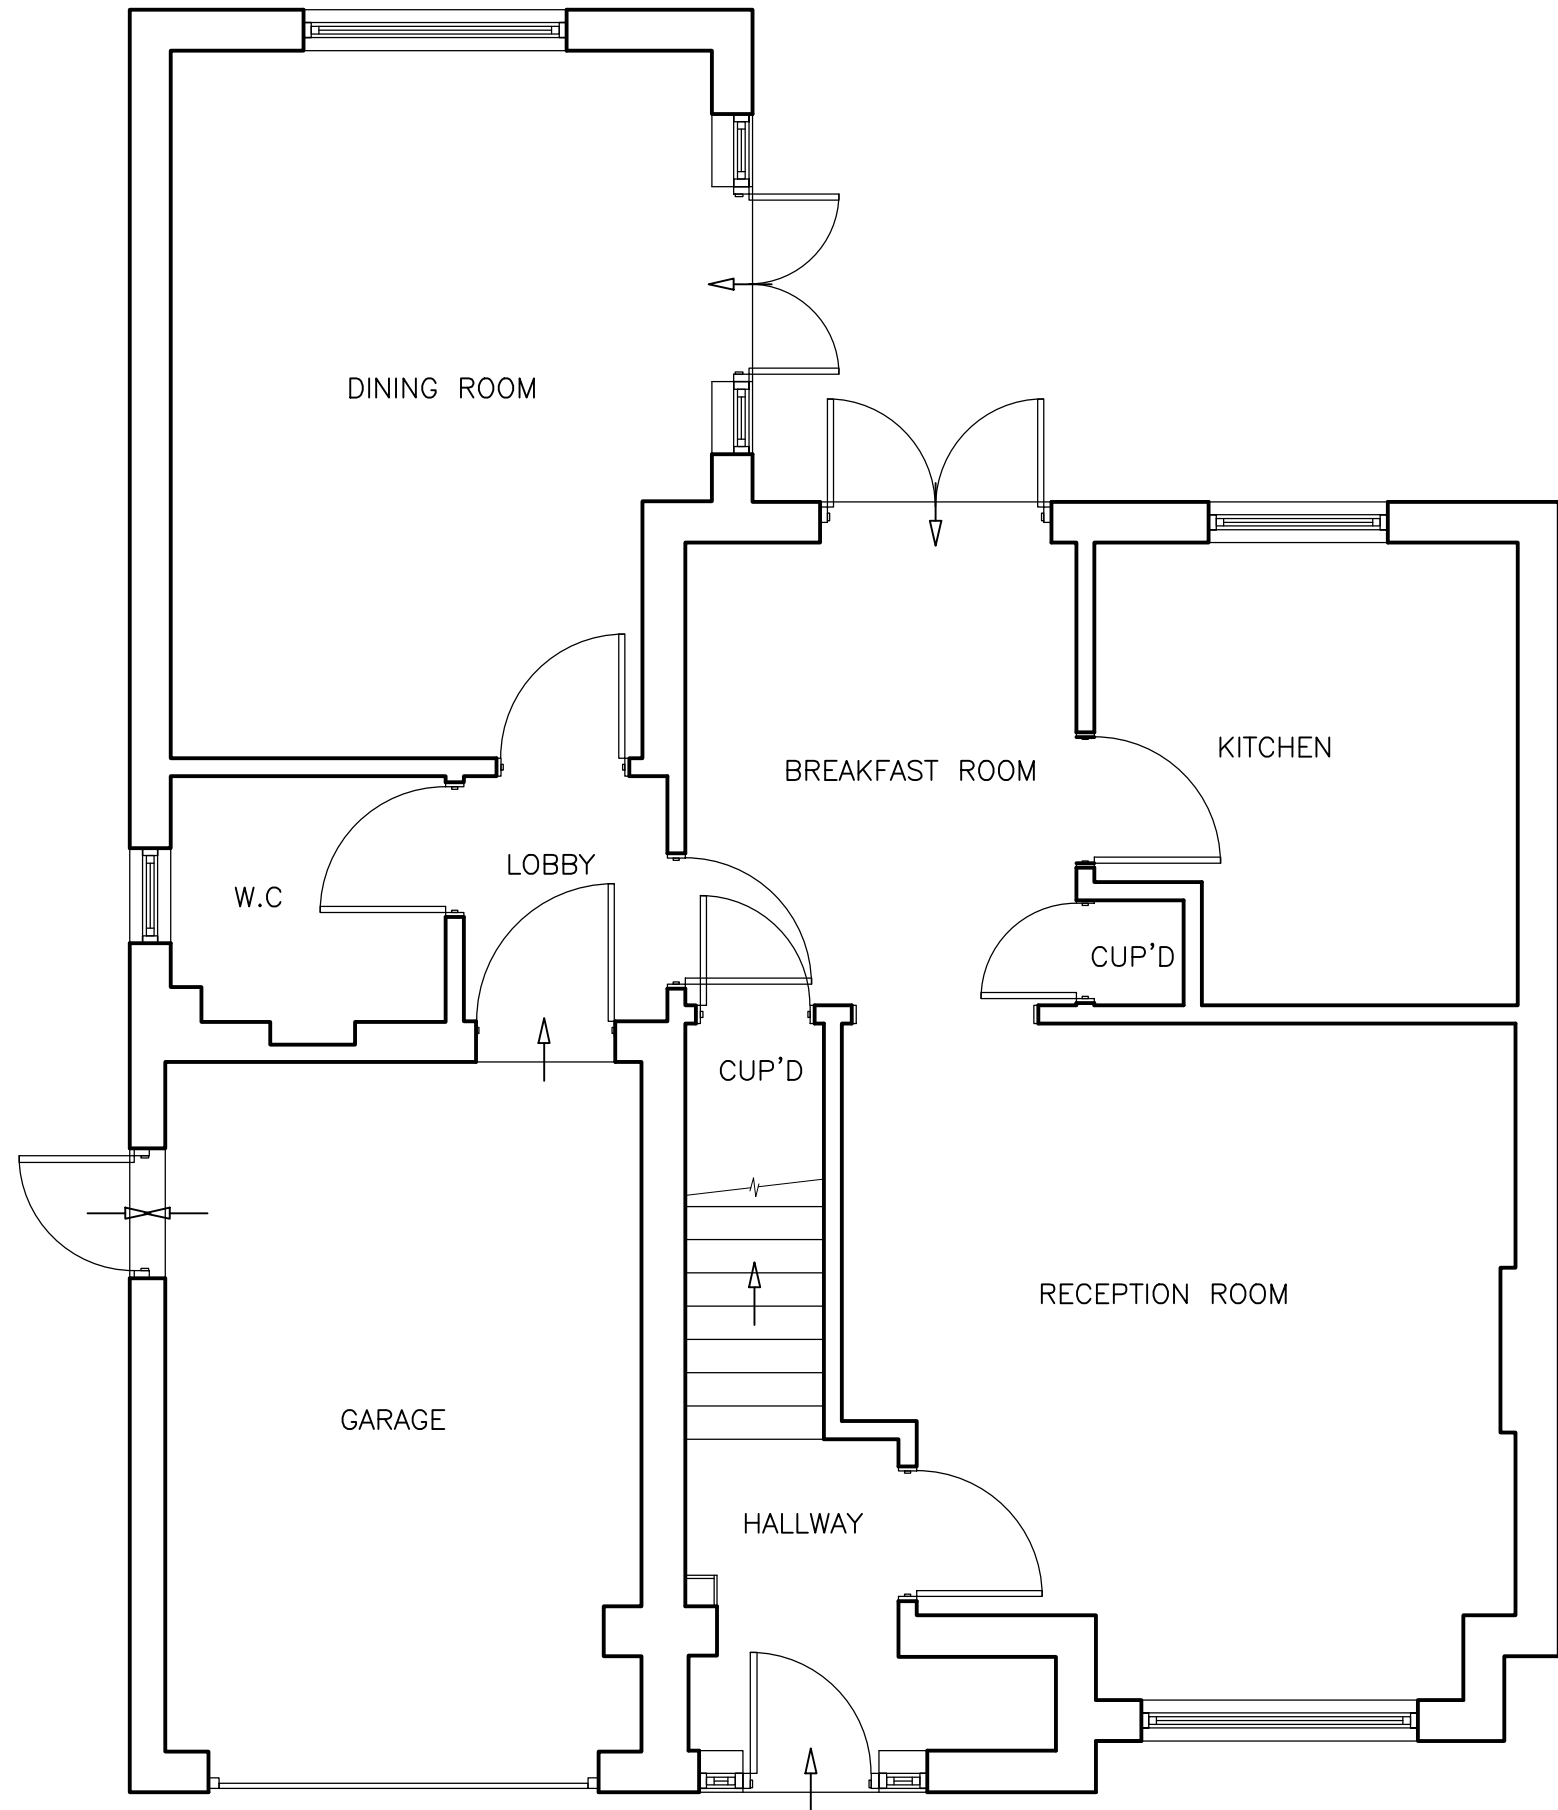

GROUND FLOOR PLAN
(1:50)

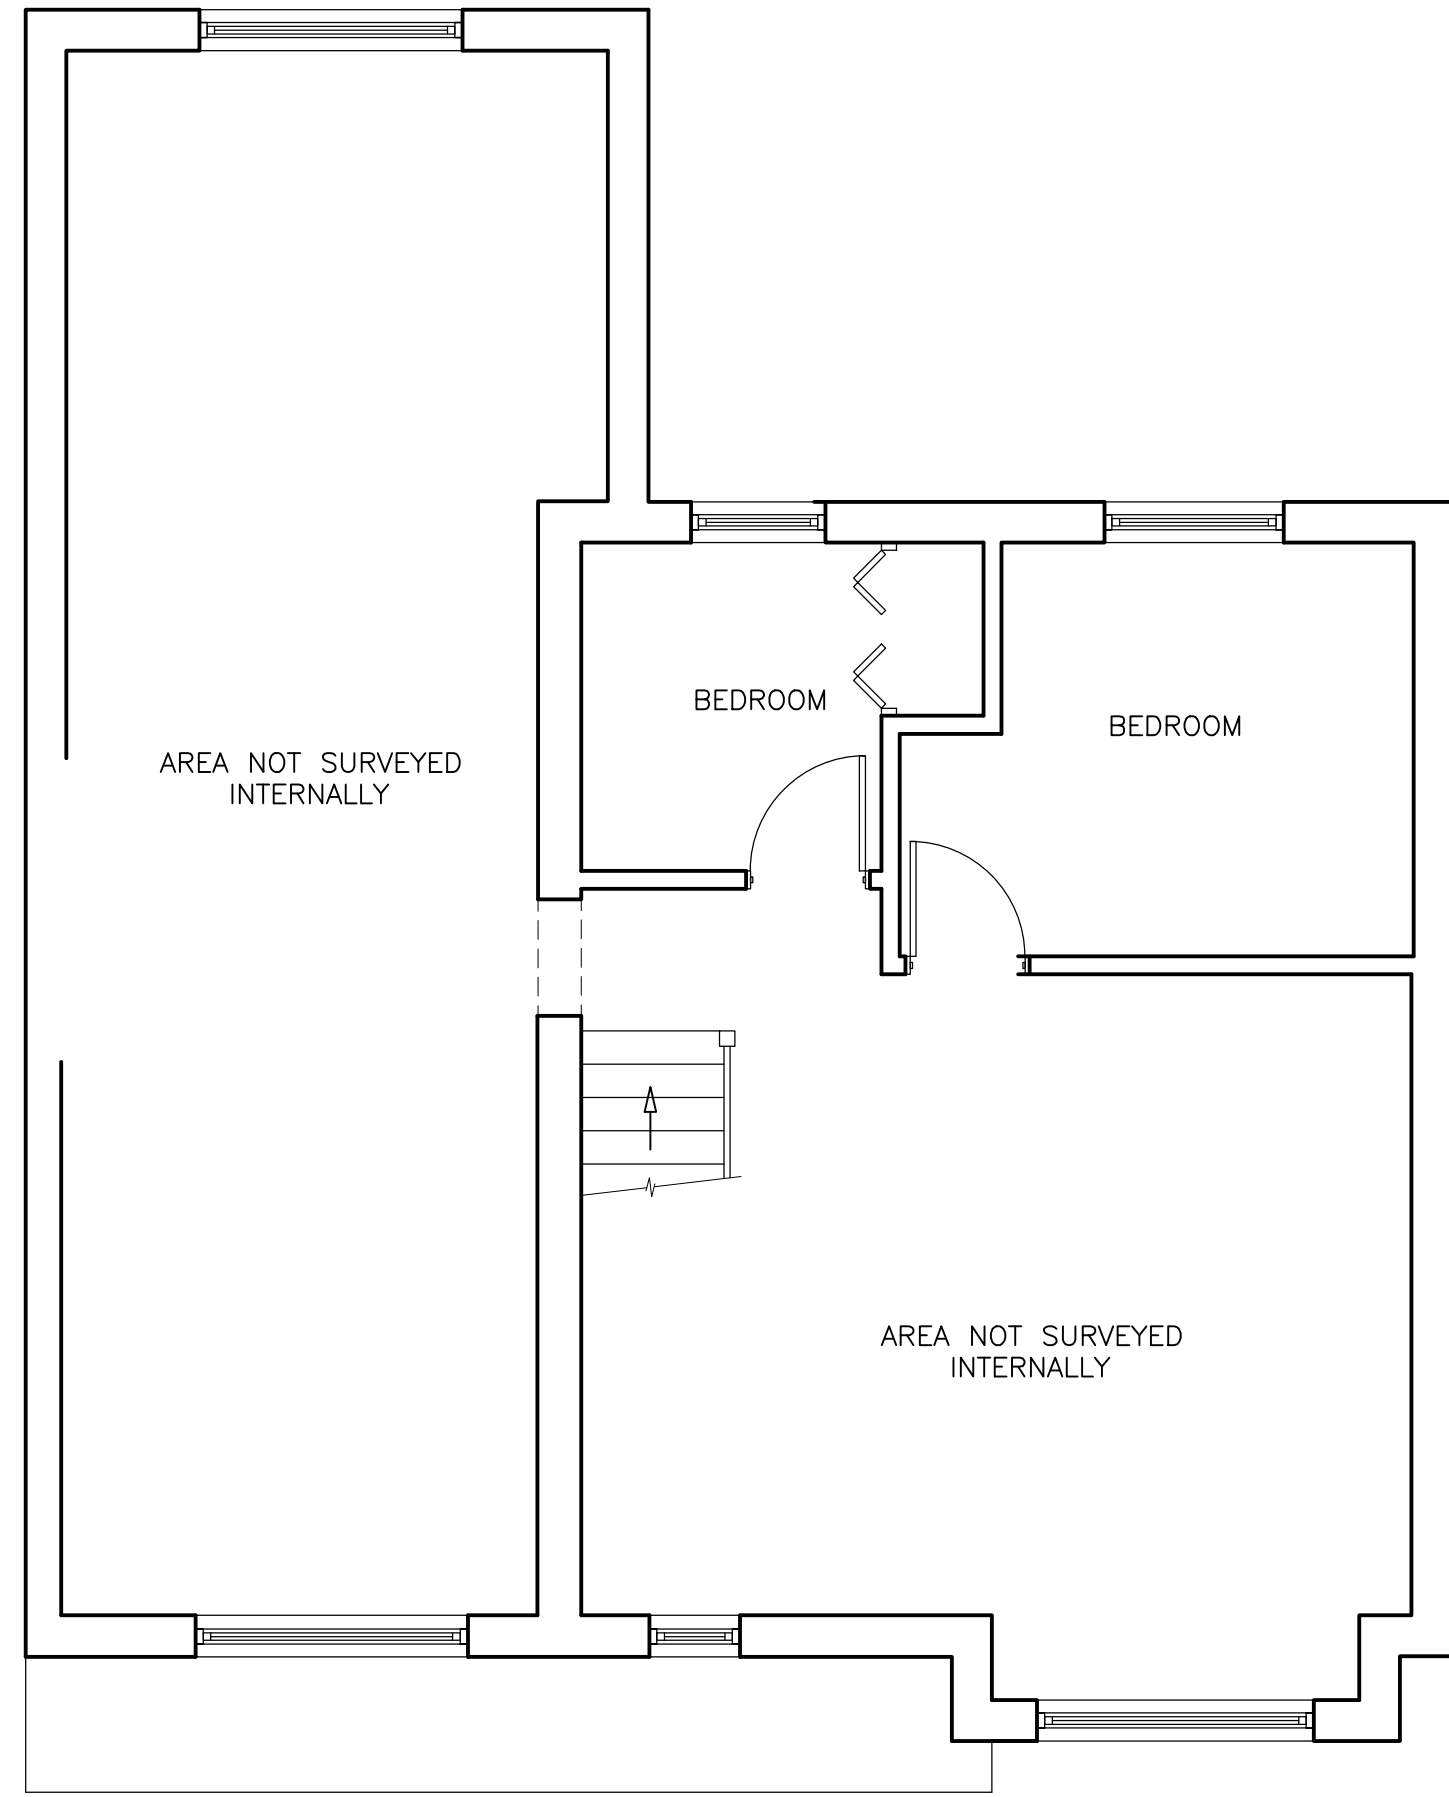


GROUND FLOOR PLAN
(1:50)

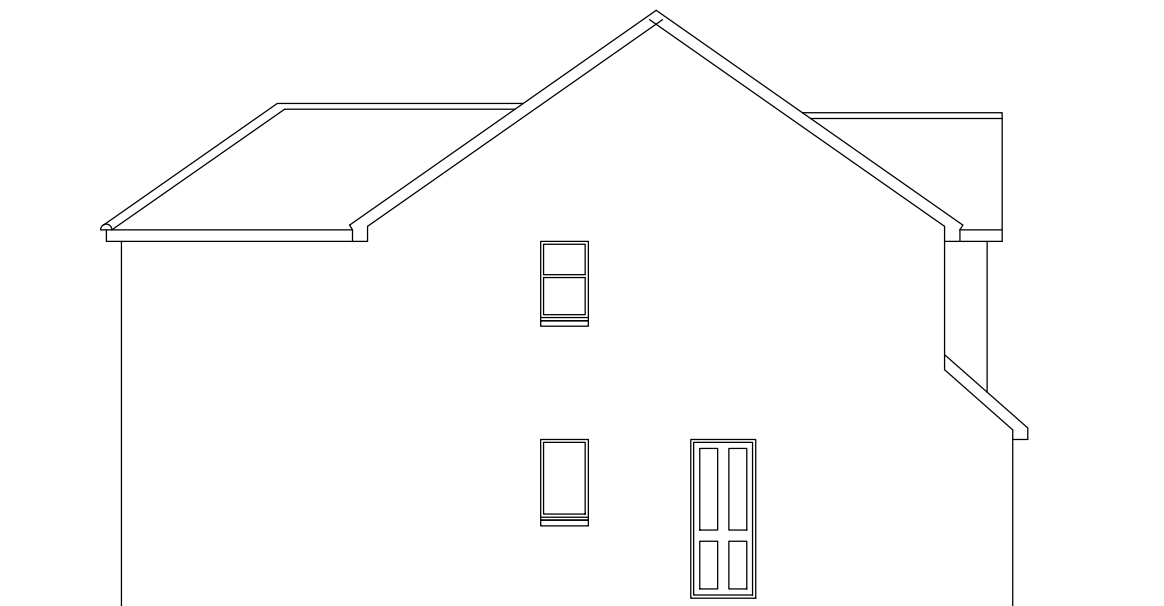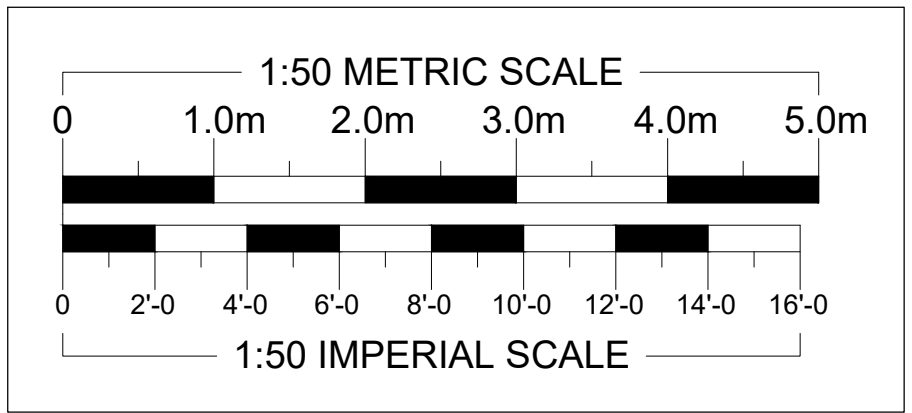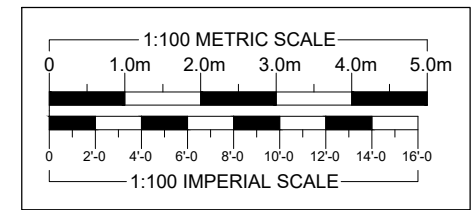

LEFT ELEVATION
(1:100)



REAR ELEVATION
(1:100)

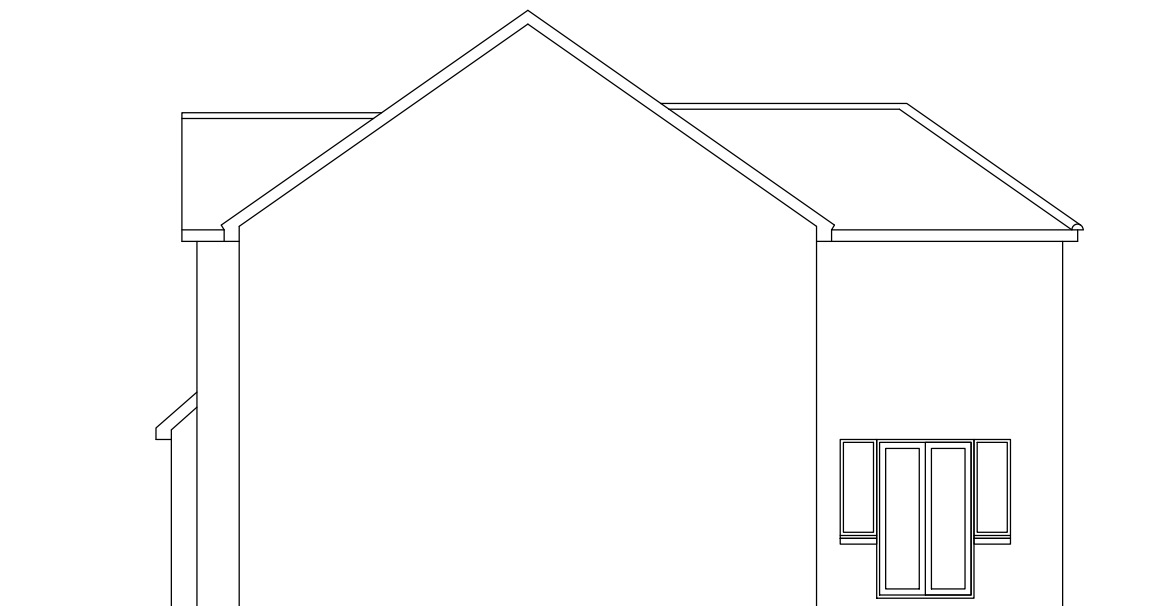

RIGHT ELEVATION
(1:100)

REVISIONS			DATE
ARTHUR J. FERRYMAN & ASSOCIATES ARCHITECTURAL CONSULTANTS • SURVEYORS 128 HIGH STREET • BUSHEY • HERTS • WD23 3DE Tel: 020 8950 0508 Email: office@ajferryman.co.uk			
TITLE			
AS EXISTING			
ADDRESS			
45 Elliott Avenue Ruislip HA4 9LR			
CLIENT			
Mrs Butcher			
SCALE	AS SHOWN @A1	DRAWN	BMc
DATE	06/23	REV.	
DRAWING	223069/01		