


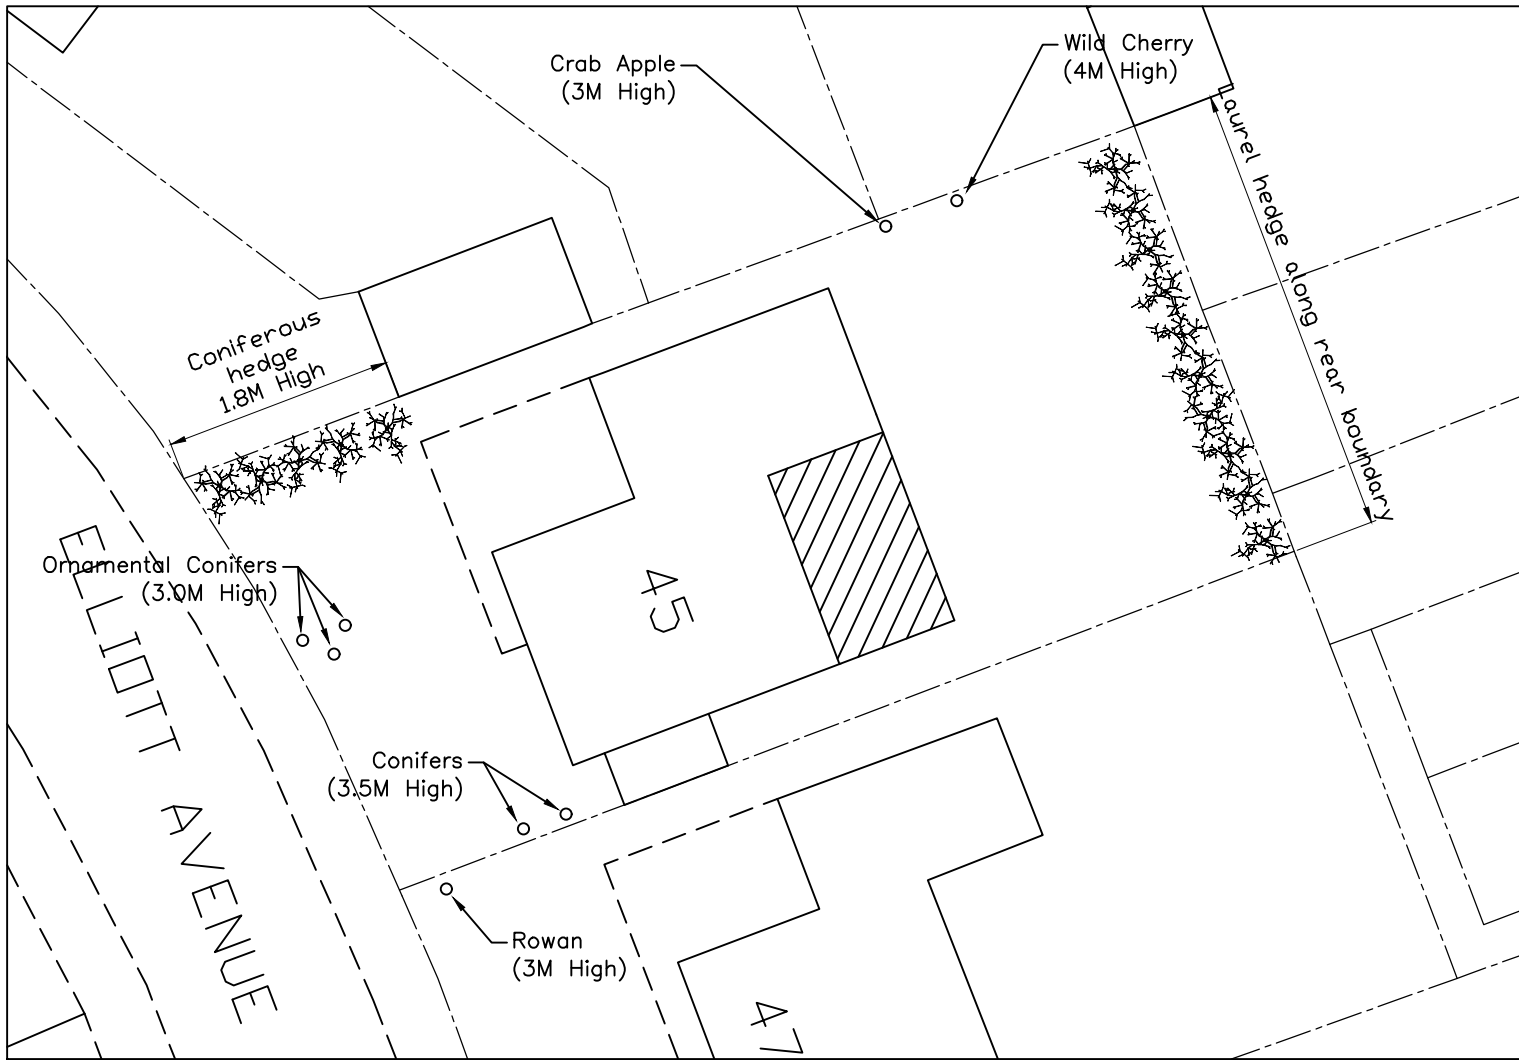

TREE PLAN
(1:200)

REVISIONS			DATE
ARTHUR J. FERRYMAN & ASSOCIATES ARCHITECTURAL CONSULTANTS • SURVEYORS 128 HIGH STREET • BUSHEY • HERTS • WD23 3DE Tel: 020 8950 0508 Email: office@ajferryman.co.uk			
TITLE			
TREE SURVEY			
ADDRESS			
45 Elliott Avenue Ruislip HA4 9LR			
CLIENT			
Mrs Butcher			
SCALE	AS SHOWN@A2	DRAWN	DATE
		BMc	06/23
DRAWING			REV.
223069/04			