



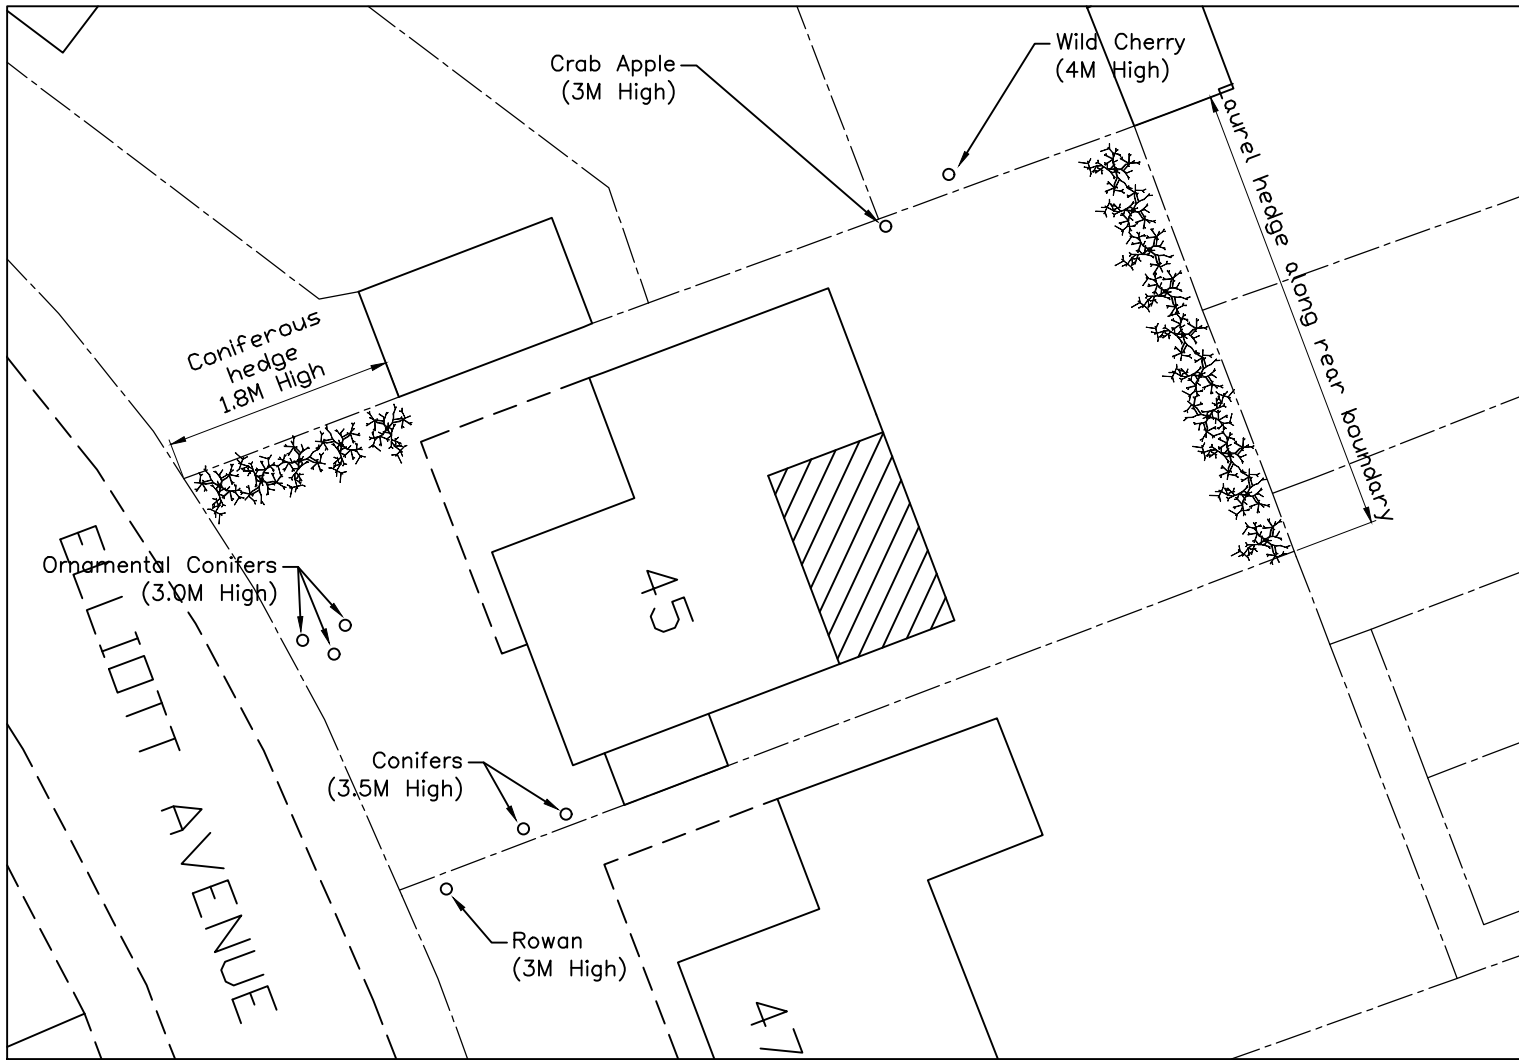

TREE PLAN
(1:200)

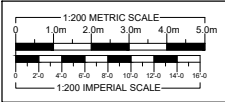

A - Minor amendment 07/23

REVISIONS DATE

ARTHUR J. FERRYMAN
& ASSOCIATES

ARCHITECTURAL CONSULTANTS • SURVEYORS

128 HIGH STREET • BUSHEY • HERTS • WD23 3DE
Tel: 020 8950 0508 Email: office@ajferryman.co.uk

TITLE
TREE SURVEY

ADDRESS
45 Elliott Avenue
Ruislip
HA4 9LR

CLIENT
Mrs Butcher

SCALE AS SHOWN@A2 DRAWN BMc DATE 06/23

DRAWING 223069/04 REV. A