


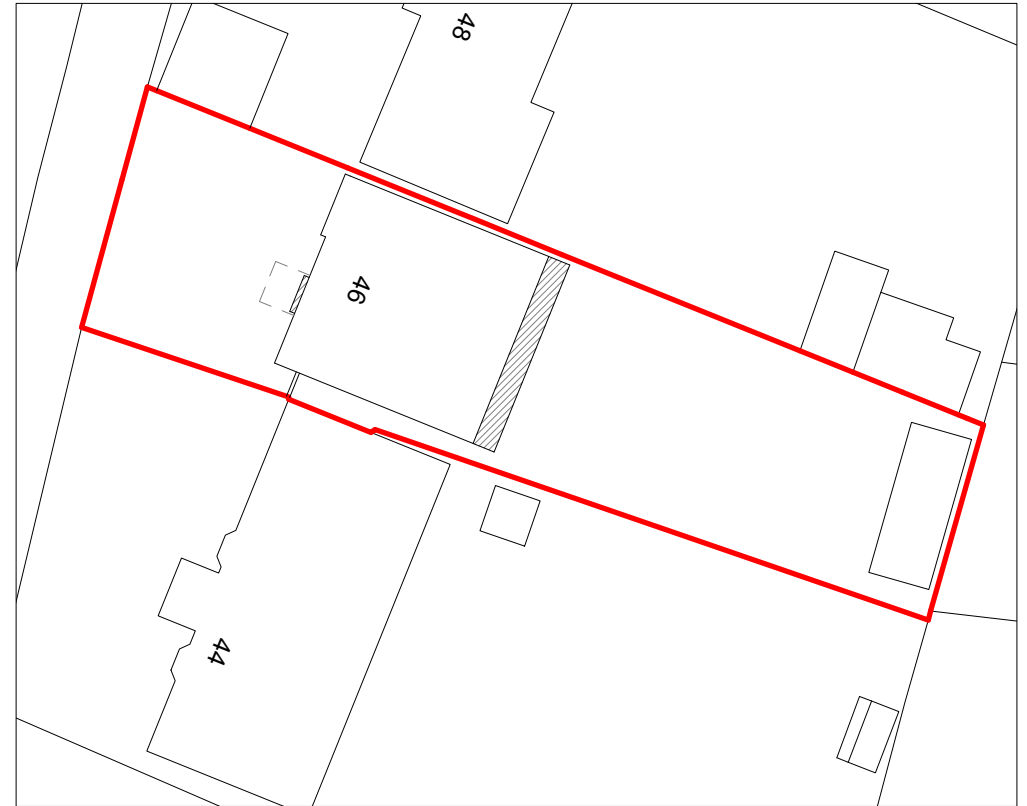

Block Plan
Scale 1:500



Location Plan
Scale 1:1250

GENERAL NOTES:

1. ALL DIMENSIONS ARE IN MILLIMETER.
2. VERIFY ALL DIMENSIONS AND CONDITIONS BEFORE BUILDING OR STARTING CONSTRUCTION. NOTIFY THE DESIGNER IMMEDIATELY OF ANY DISCREPANCY OR VARIATION.
3. ALL WORK TO COMPLY WITH CURRENT BUILDING REGULATIONS AND CODES OF PRACTICE

Title:

Location & Block Plans



Site Address

46 The Drive
Ickenham
UB10 8AG

Scale: 1:1250/500@A4

Date: 03/06/2026

Drawing No.:
2026/079 -09

Drawn By:
FP

Revision Date:

e:mail - faluckpatel@yahoo.com (M) +44 (0) 7871 466 254	

Faluck Patel