


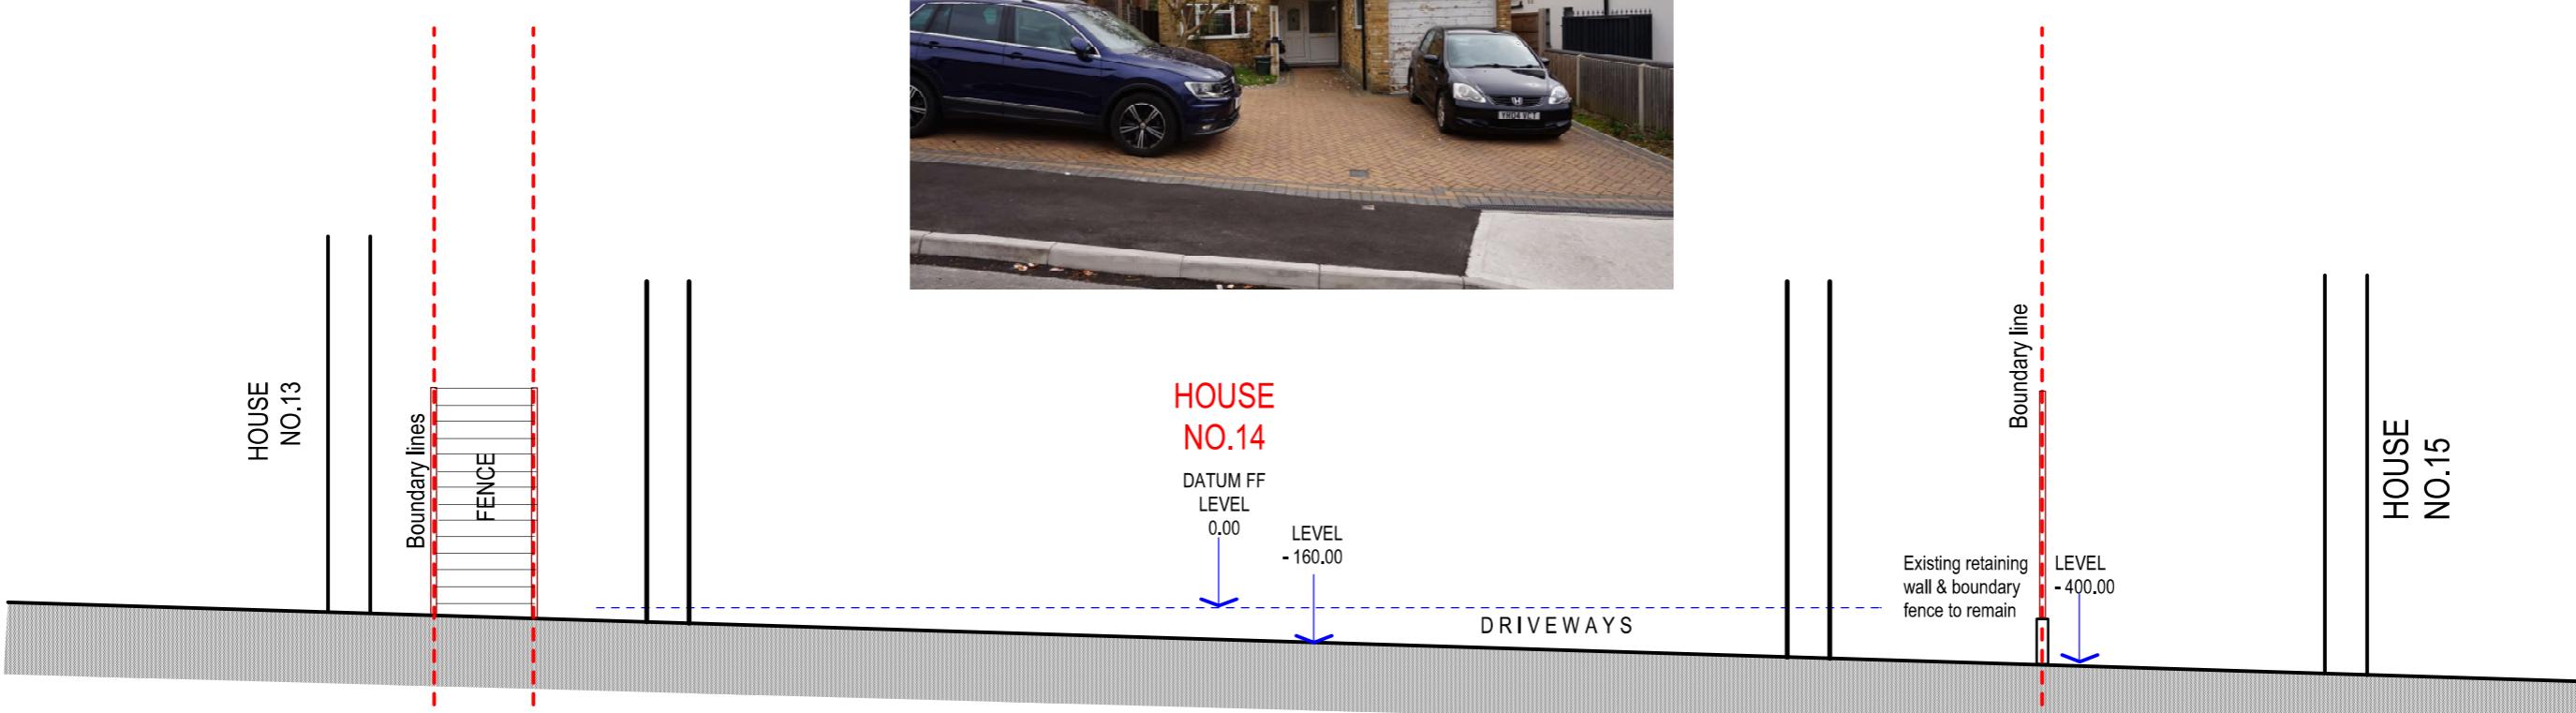

REAR
PHOTOS VIEWS

Rear patio level 160mm below
GL.
New patio level to be the same.



Purpose - Householder planning application

All dimensions to be checked on site.
All omissions & discrepancies to be reported to the designer.

© SSK architects owns the copyright of this drawing which must not be reproduced in whole or part without the written permission.

PROJECT: 14 Brookdene Drive,
Northwood, HA6 3NS

DWG NO:

SECTION & PHOTOS

PROPOSED

DATE:
05/11/2022

REVISION:
19