


Location Plan

Site Address: 52, Doghurst Avenue, Hayes, UB3 5BJ

Date Produced: 08-Oct-2025

Scale: 1:2500 @A4

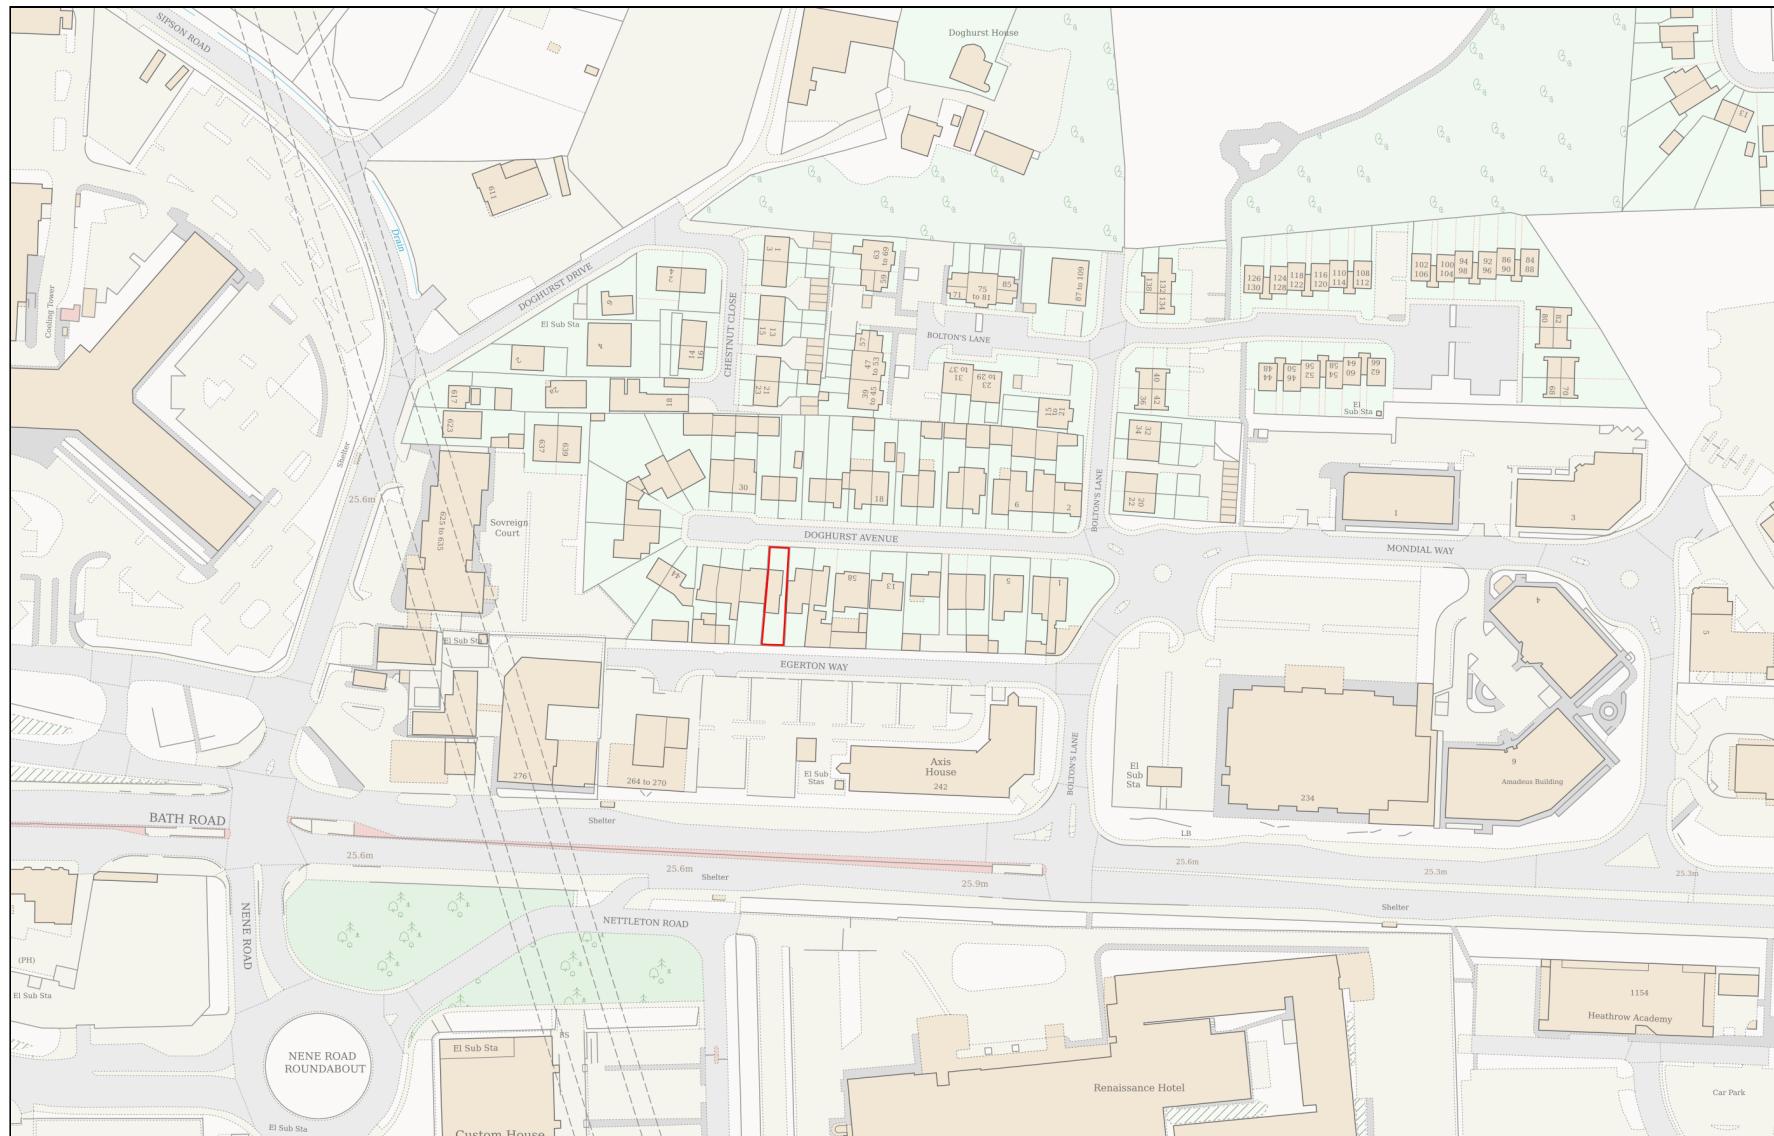

Planning Portal Reference: PP-14393401v1

0 100
Metres