

Metres



5 0 1 2 3 4 5 10

SCALE 1 : 100

REV/NOTES:

Where building to the boundaries the adjacent owner is to be informed under the terms of the Party Wall Act 1996 and its provisions followed. Where building over boundaries the adjacent owner is to be served notice under section 65 of the Town & Country Planning Act 1990.

©This drawing and the works depicted are the copyright of GT Designz LTD and may not be reproduced or amended except by written permission of GT Designz LTD.

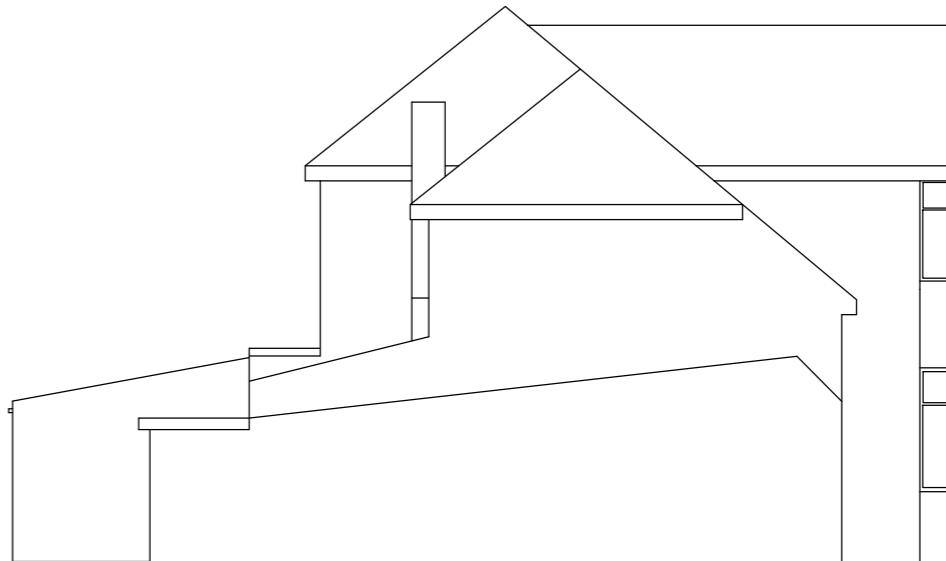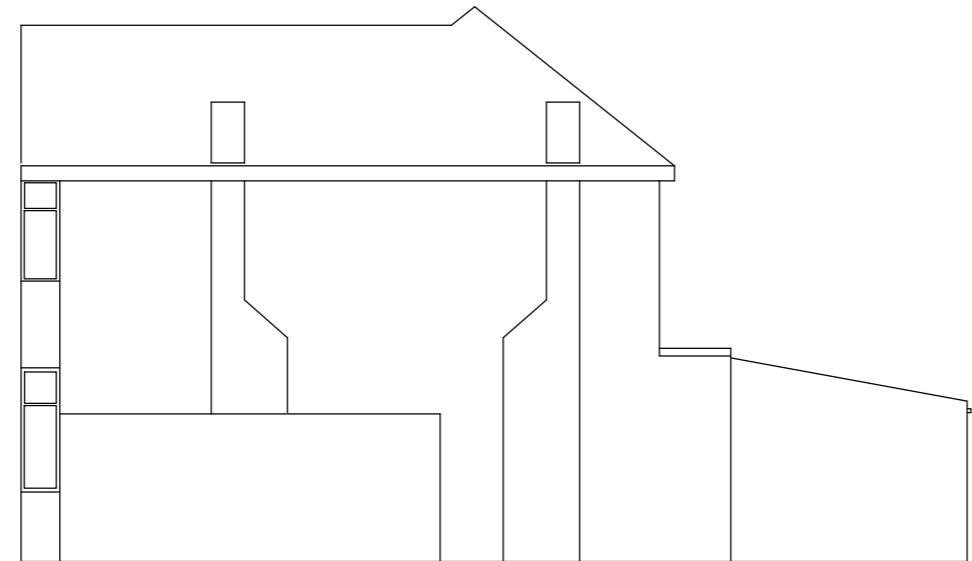

**EXISTING REAR / FRONT & SIDE ELEVATIONS**  
Scale 1:100

Application:  
**HPA – 2 storey rear & ground floor rear and front extensions**

Client: Mr K S Mand	Date: 05 <sup>th</sup> Sept 2023
Site: 25 Stirling Road, Hayes, UB3 3AH	Drawn By: Gurps Benning
Scale: Refer to Drawing @ A3	Dwg.No: GTD1198 – 02HA3

**G T DESIGNZ LTD**  
*Building Designs & Technical services*

GT Designz Ltd, Unit 1, Gethchen House, Dawley Road Hayes, UB3 1EH	Tel : 0208 212 7981
	Mob : 07854 351 934
	Email : <a href="mailto:enquiries@gtdesignztd.com">enquiries@gtdesignztd.com</a>