

Metres

5 0 1 2 3 4 5 10

SCALE 1 : 100


REV/NOTES:

Where building to the boundaries the adjacent owner is to be informed under the terms of the Party Wall Act 1996 and its provisions followed. Where building over boundaries the adjacent owner is to be served notice under section 65 of the Town & Country Planning Act 1990.

©This drawing and the works depicted are the copyright of GT Designz LTD and may not be reproduced or amended except by written permission of GT Designz LTD.



PROPOSED GF & FF LAYOUT
Scale 1:100

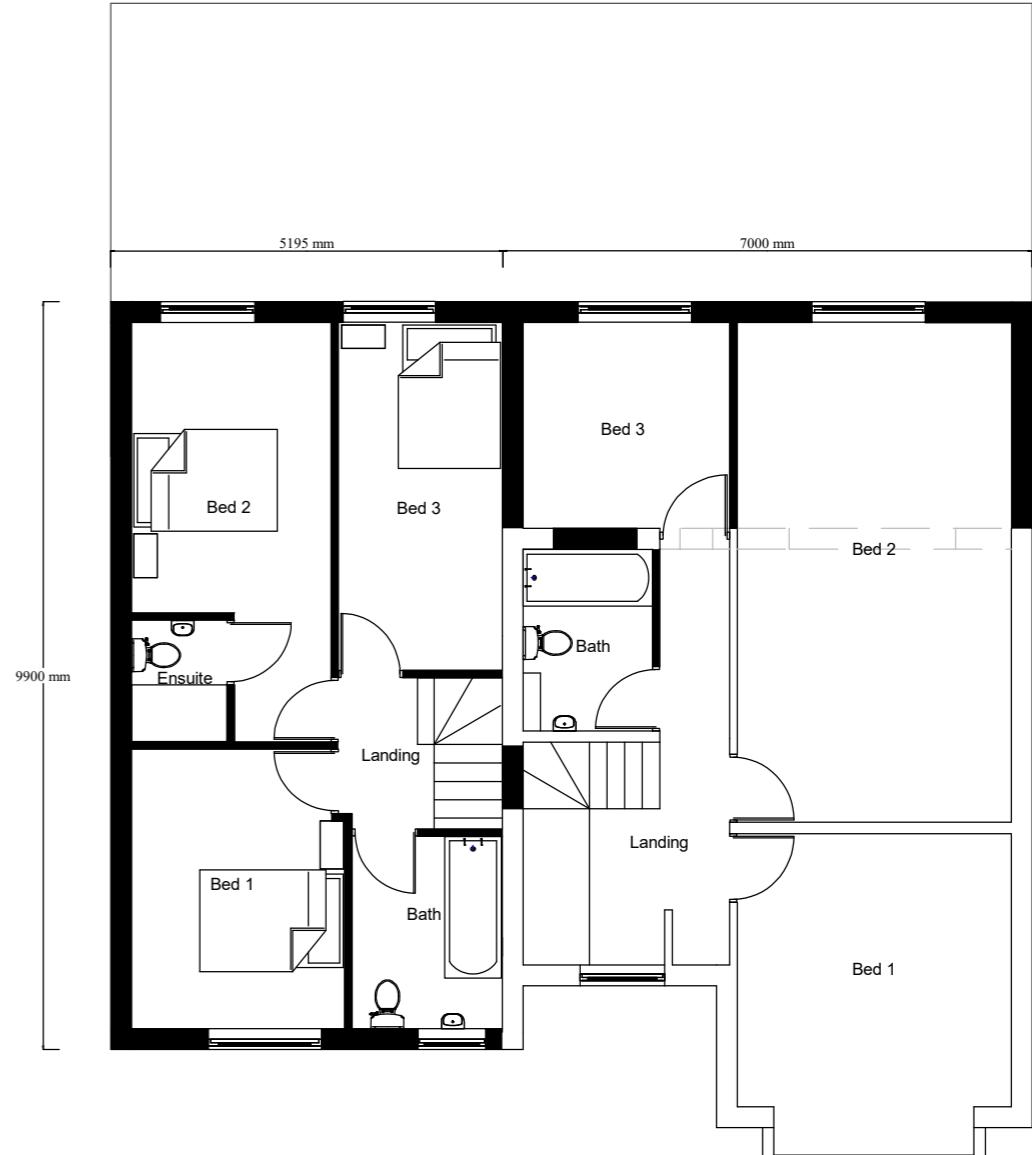

Application:
FPA – 2 storey side & rear and ground floor front & rear extensions including COU to 2 x dwellings

Client: Mr K S Mand Date: 23rd Feb 2023
Site: 25 Stirling Road, Hayes, UB3 3AH Drawn By: Gurs Benning
Scale: Refer to Drawing @ A3 Dwg.No: GTD1198 – 03FPA

G T DESIGNZ LTD
Building Designs & Technical services

GT Designz Ltd,
Unit 1, Gethden House,
Dawley Road
Hayes,
UB3 1EH Tel : 0208 212 7981
Mob : 07854 351 934
Email : enquiries@gtdesignztd.com