



23



27

Existing Street view
Scale 1:100



23



25




27

Proposed Street view
Scale 1:100

Application: HPA – New roof with increase in height, hip to gable roof extensions and rear dormer			
Client:	Mr K S Mand	Date:	26 th June 2025
Site:	25 Stirling Road, Hayes, UB3 3AH	Drawn By:	Gurps Benning
Scale:	Refer to Drawing @ A3	Dwg No:	GTD1198 – 01JB

G T DESIGNZ LTD <i>Building Designs & Technical services</i>			
GT Designz Ltd, Unit 1, Gethclen House, Dawley Road Hayes, UB3 1EH		Tel :	0208 212 7981
		Mob :	07854 351 934
		Email :	enquiries@gtdesignzLtd.com


Copyright © 2025 GT Designz LTD
(All rights reserved)

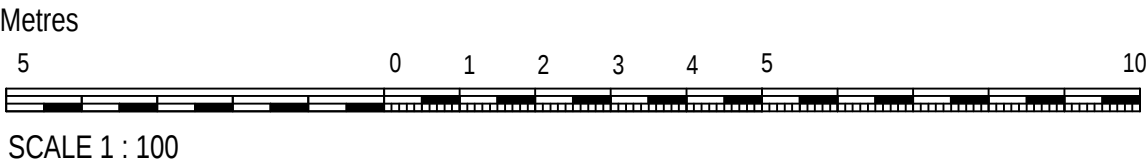


REV/NOTES:

Where building to the boundaries the adjacent owner is to be informed under the terms of the Party Wall Act 1996 and its provisions followed. Where building over boundaries the adjacent owner is to be served notice under section 65 of the Town & Country Planning Act 1990.

© This drawing and the works depicted are the copyright of GT Designz LTD and may not be reproduced or amended except by written permission of GT Designz LTD.

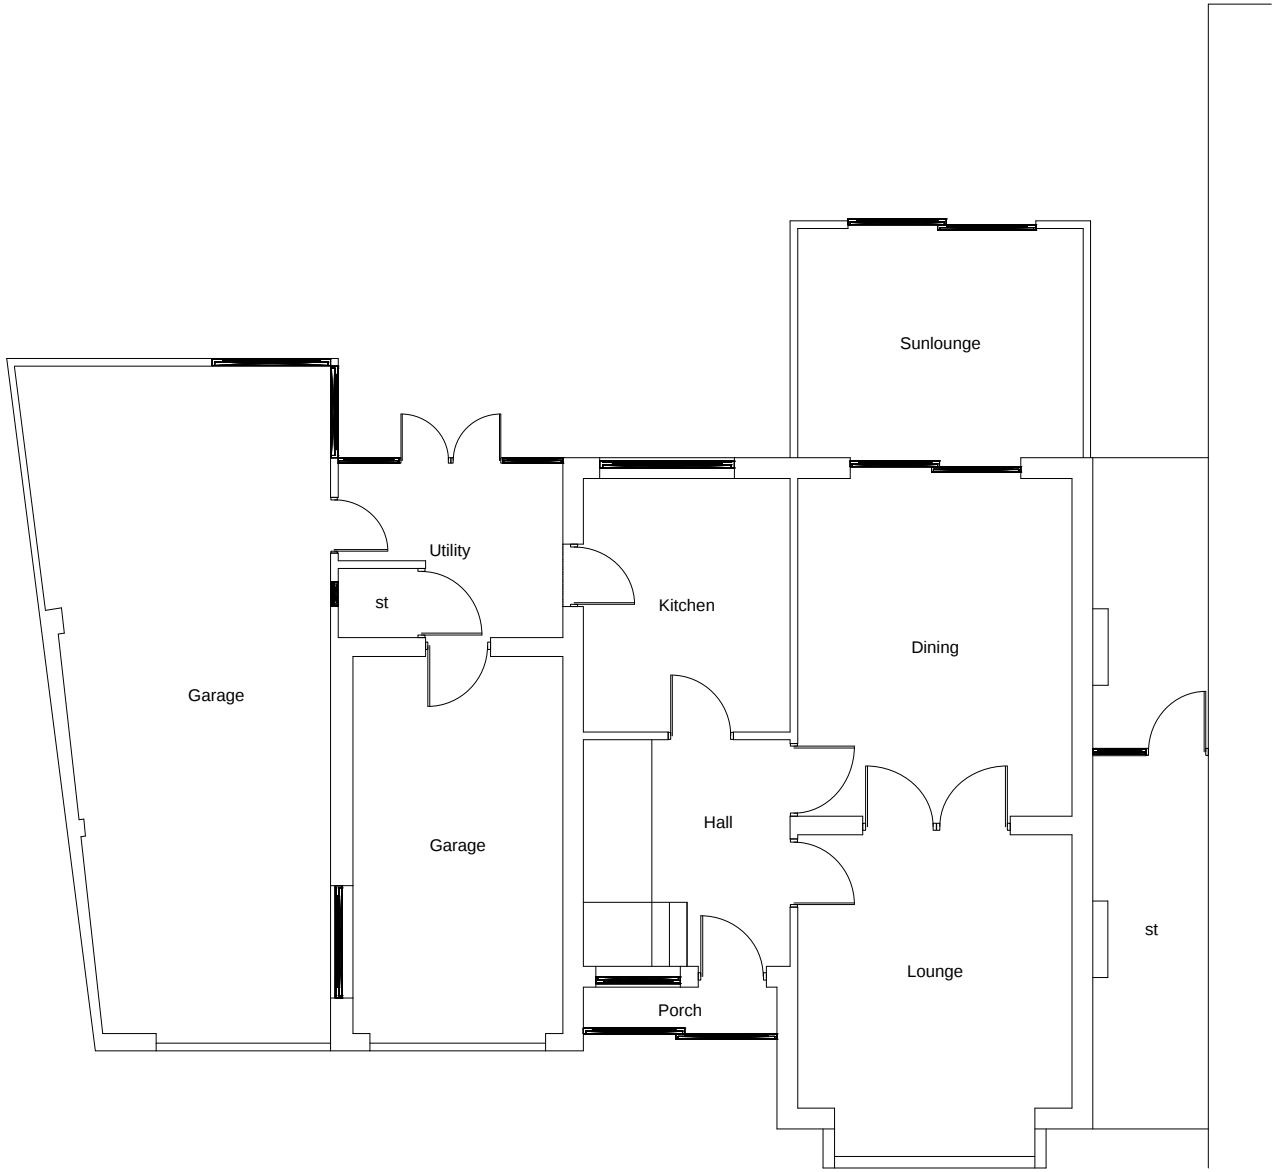


EXISTING GF & FF LAYOUT
Scale 1:100

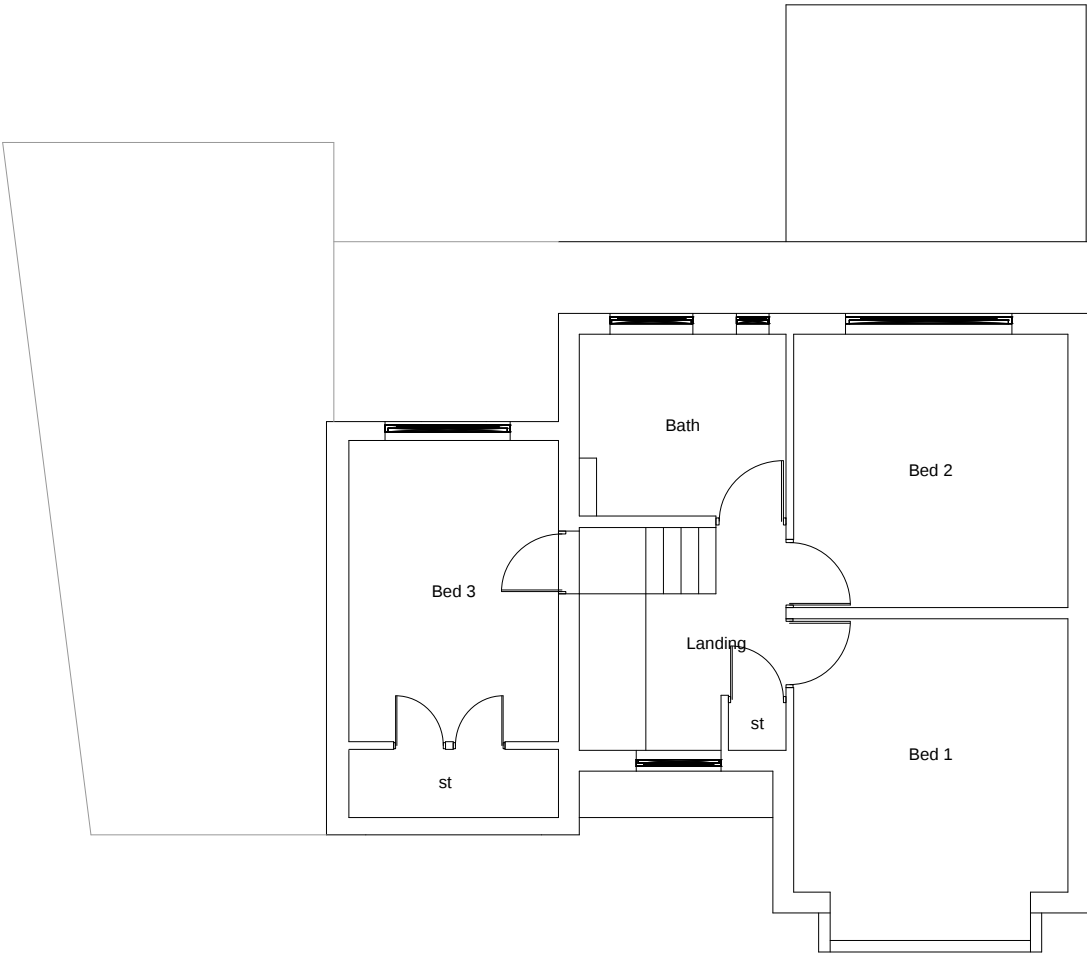


Application: HPA – New roof with increase in height, hip to gable roof extensions and rear dormer			
Client:	Mr K S Mand	Date:	26 th June 2025
Site:	25 Stirling Road, Hayes, UB3 3AH	Drawn By:	Gurps Benning
Scale:	Refer to Drawing @ A3	Dwg.No:	GTD1198 – 02JB

G T DESIGNZ LTD <i>Building Designs & Technical services</i>			
GT Designz Ltd, Unit 1, Gethclen House, Dawley Road Hayes, UB3 1EH		Tel : Mob : Email :	0208 212 7981 07854 351 934 enquiries@gtdesignzLtd.com

Metres

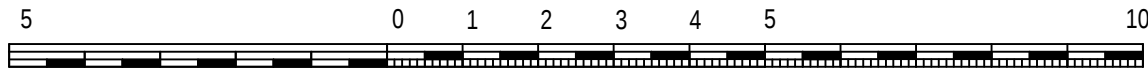

SCALE 1 : 100

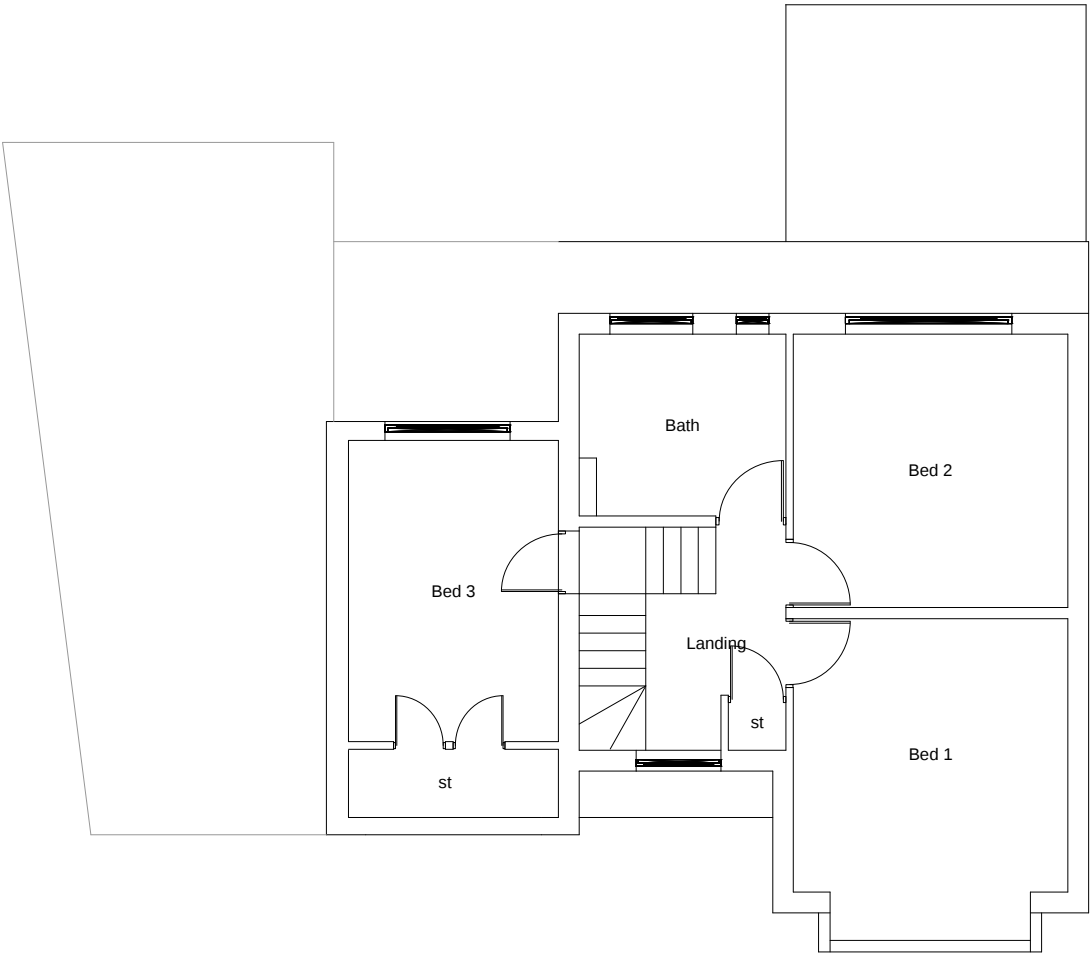

REV/NOTES:


Where building to the boundaries the adjacent owner is to be informed under the terms of the Party Wall Act 1996 and its provisions followed. Where building over boundaries the adjacent owner is to be served notice under section 65 of the Town & Country Planning Act 1990.

© This drawing and the works depicted are the copyright of GT Designz LTD and may not be reproduced or amended except by written permission of GT Designz LTD.

PROPOSED FF & SF LAYOUT
Scale 1:100

Application:			
HPA – New roof with increase in height, hip to gable roof extensions and rear dormer			
Client:	Mr K S Mand	Date:	26 th June 2025
Site:	25 Stirling Road, Hayes, UB3 3AH	Drawn By:	Gurps Benning
Scale:	Refer to Drawing @ A3	Dwg.No:	GTD1198 – 03JB



G T DESIGNZ LTD			
<i>Building Designs & Technical services</i>			
GT Designz Ltd, Unit 1, Getholen House, Dawley Road Hayes, UB3 1EH		Tel :	0208 212 7981
		Mob :	07854 351 934
		Email :	enquiries@gtdesignzLtd.com

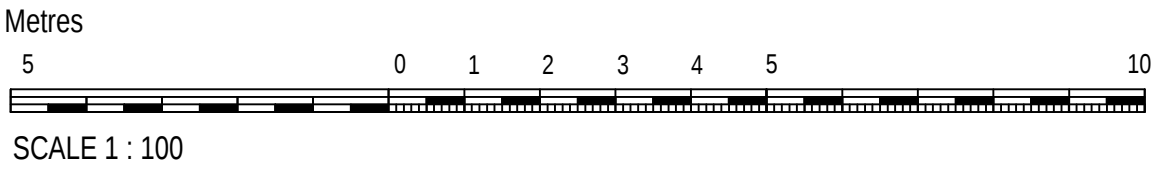

REV/NOTES:

Where building to the boundaries the adjacent owner is to be informed under the terms of the Party Wall Act 1996 and its provisions followed. Where building over boundaries the adjacent owner is to be served notice under section 65 of the Town & Country Planning Act 1990.

© This drawing and the works depicted are the copyright of GT Designz LTD and may not be reproduced or amended except by written permission of GT Designz LTD.

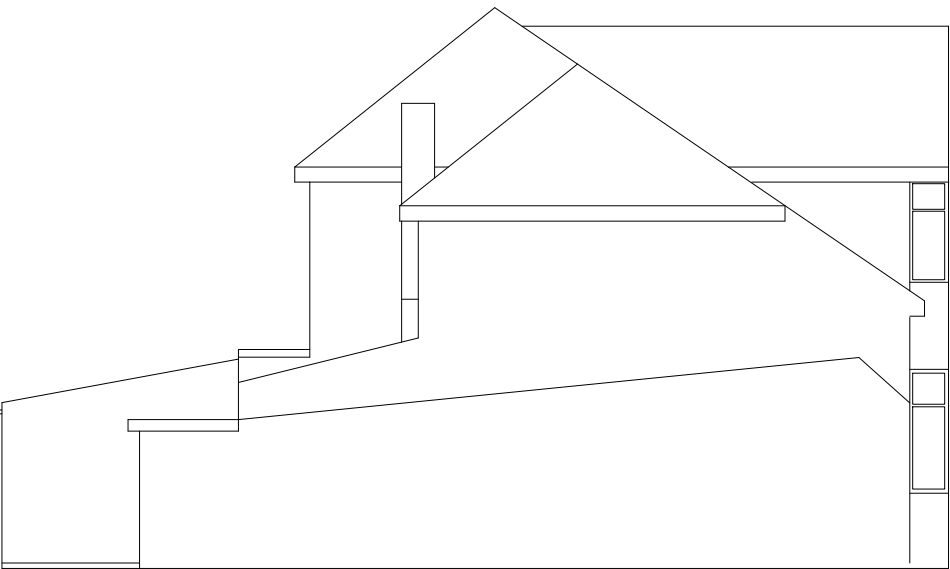
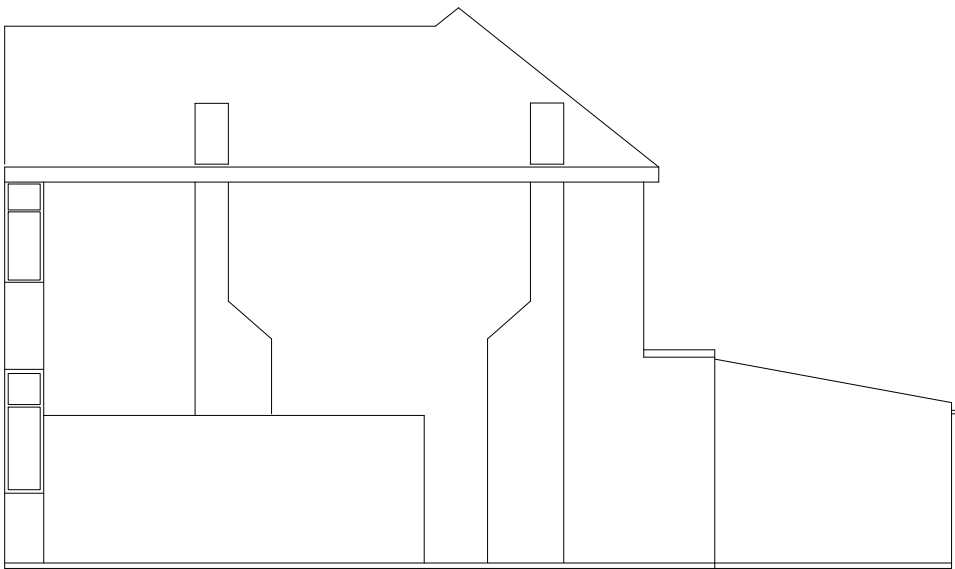


EXISTING REAR / FRONT & SIDE ELEVATIONS

Application: HPA – New roof with increase in height, hip to gable roof extensions and rear dormer			
Client:	Mr K S Mand	Date:	26 th June 2025
Site:	25 Stirling Road, Hayes, UB3 3AH	Drawn By:	Gurps Benning
Scale:	Refer to Drawing @ A3	Dwg.No:	GTD1198 – 04JB

G T DESIGNZ LTD <i>Building Designs & Technical services</i>			
GT Designz Ltd, Unit 1, Gethelen House, Dawley Road Hayes, UB3 1EH		Tel :	0208 212 7981
		Mob :	07854 351 934
		Email :	enquiries@gtdesignzltd.com

Where building to the boundaries the adjacent owner is to be informed under the terms of the Party Wall Act 1996 and its provisions followed. Where building over boundaries the adjacent owner is to be served notice under section 65 of the Town & Country Planning Act 1990.

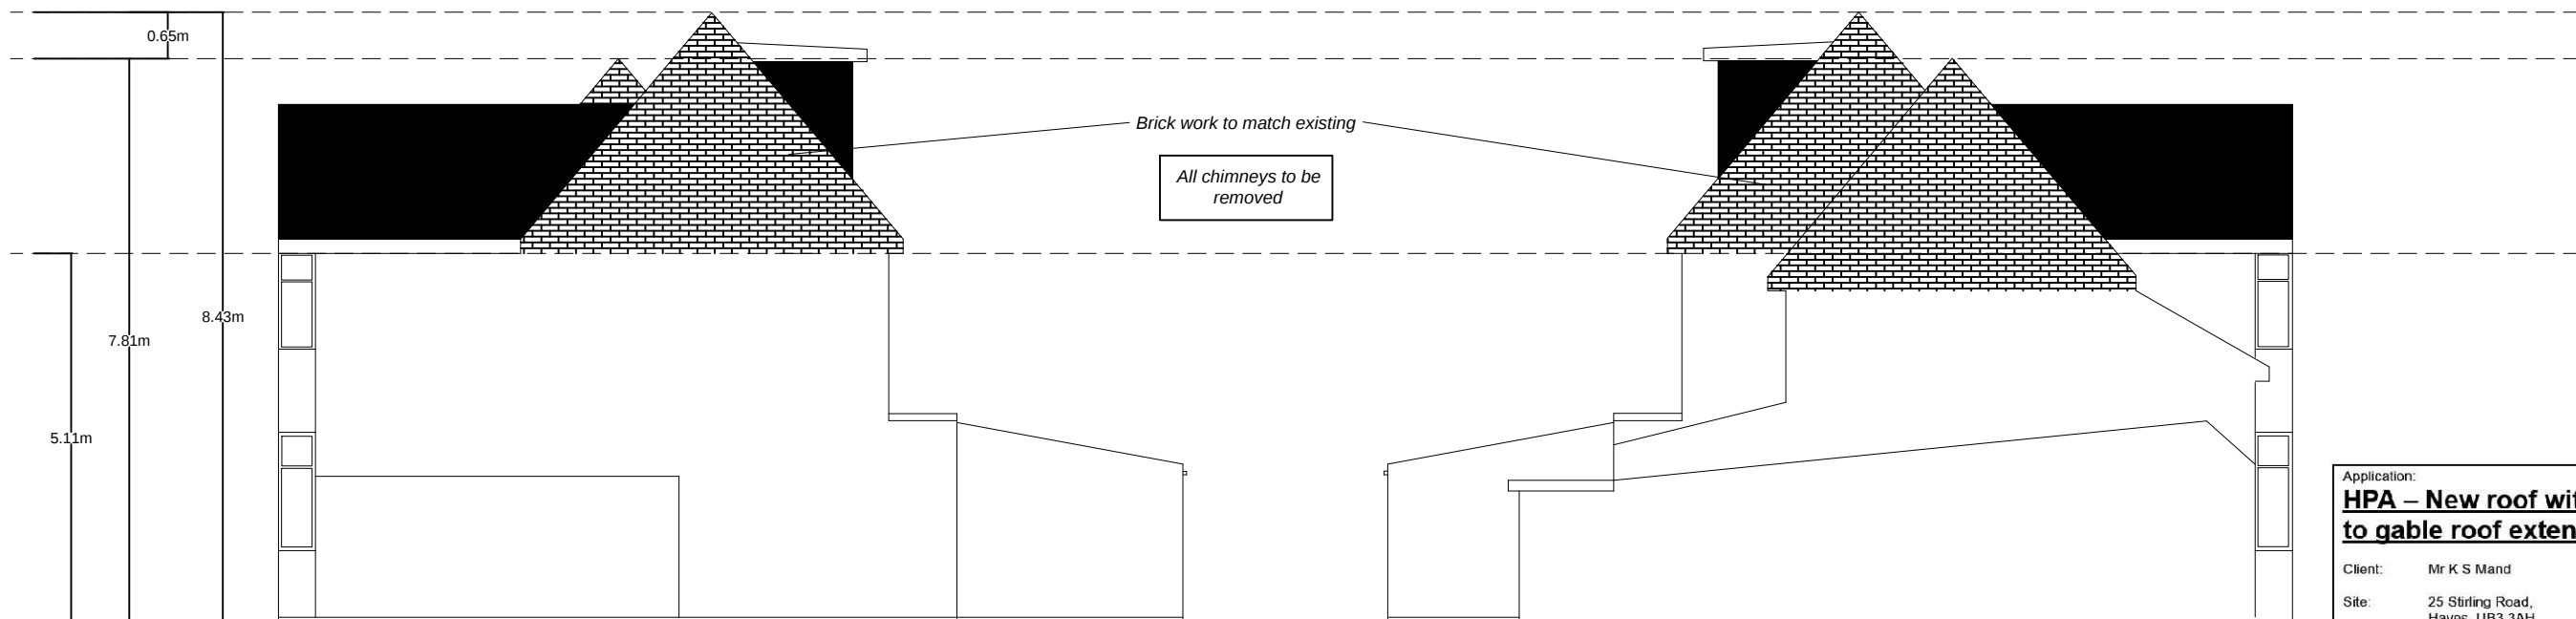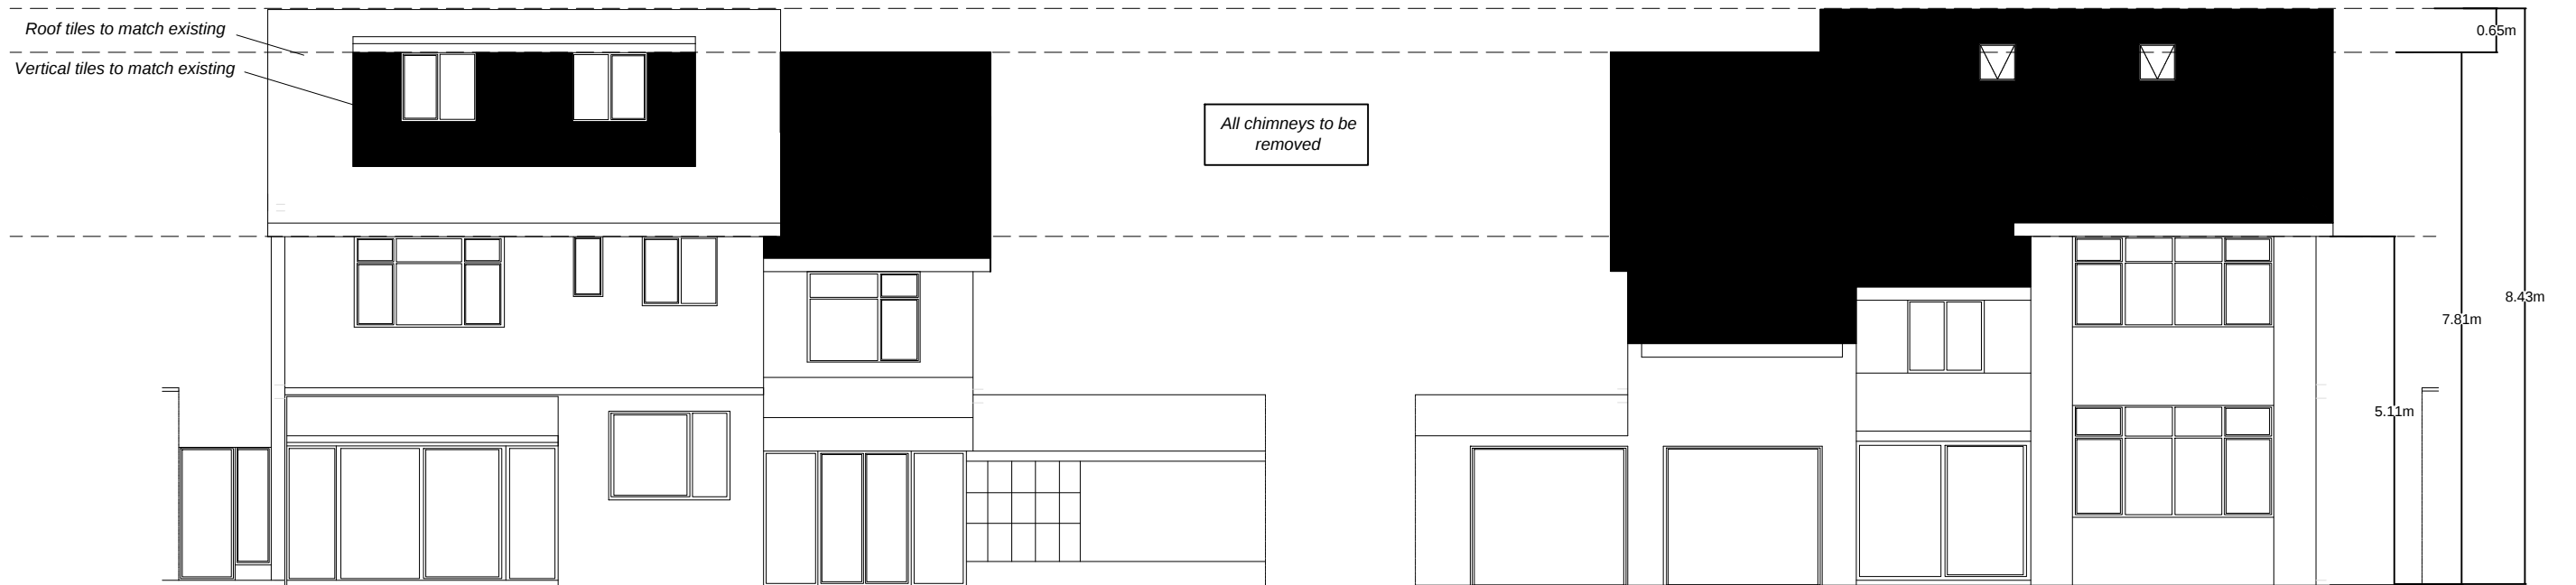


PROPOSED REAR / FRONT & SIDE ELEVATIONS
Scale 1:100

GT Designz Ltd,
Unit 1, Gethclen House,
Dawley Road
Hayes,
UB3 1EH

Tel : 0208 212 7981
Mob : 07854 351 934
Email : enquiries@gtdesignzLtd.com

Copyright © 2025 GT Designz LTD
(All rights reserved)

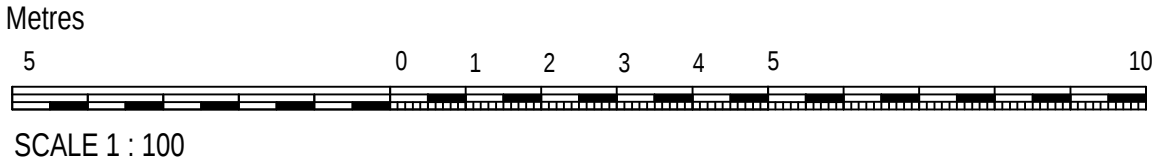

REV/NOTES:

Where building to the boundaries the adjacent owner is to be informed under the terms of the Party Wall Act 1996 and its provisions followed. Where building over boundaries the adjacent owner is to be served notice under section 65 of the Town & Country Planning Act 1990.

© This drawing and the works depicted are the copyright of GT Designz LTD and may not be reproduced or amended except by written permission of GT Designz LTD.



Proposed Floor to Ceiling Heights
Scale 1:100

Application: HPA – New roof with increase in height, hip to gable roof extensions and rear dormer			
Client:	Mr K S Mand	Date:	26 th June 2025
Site:	25 Stirling Road, Hayes, UB3 3AH	Drawn By:	Gurps Benning
Scale:	Refer to Drawing @ A3	Dwg.No:	GTD1198 – 06JB

<u>G T DESIGNZ LTD</u>			
<i><u>Building Designs & Technical services</u></i>			
GT Designz Ltd, Unit 1, Gethelen House, Dawley Road Hayes, UB3 1EH	Tel :	0208 212 7981	
	Mob :	07854 351 934	
	Email :	enquiries@gtdesignzLtd.com	