

Metres



5 0 1 2 3 4 5 10

SCALE 1 : 100

REV/NOTES:

Where building to the boundaries the adjacent owner is to be informed under the terms of the Party Wall Act 1996 and its provisions followed. Where building over boundaries the adjacent owner is to be served notice under section 65 of the Town & Country Planning Act 1990.

©This drawing and the works depicted are the copyright of GT Designz LTD and may not be reproduced or amended except by written permission of GT Designz LTD.

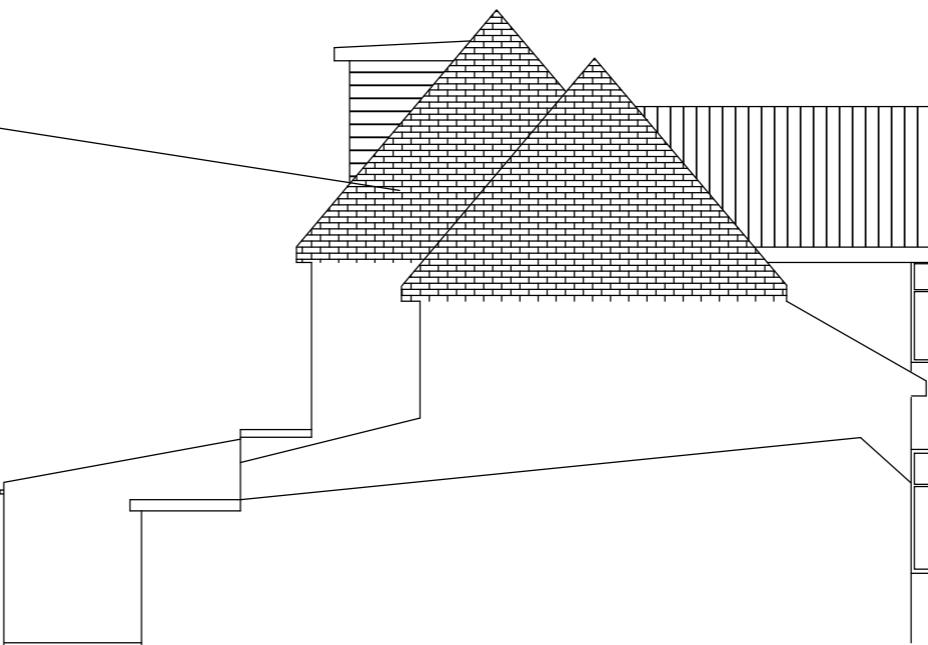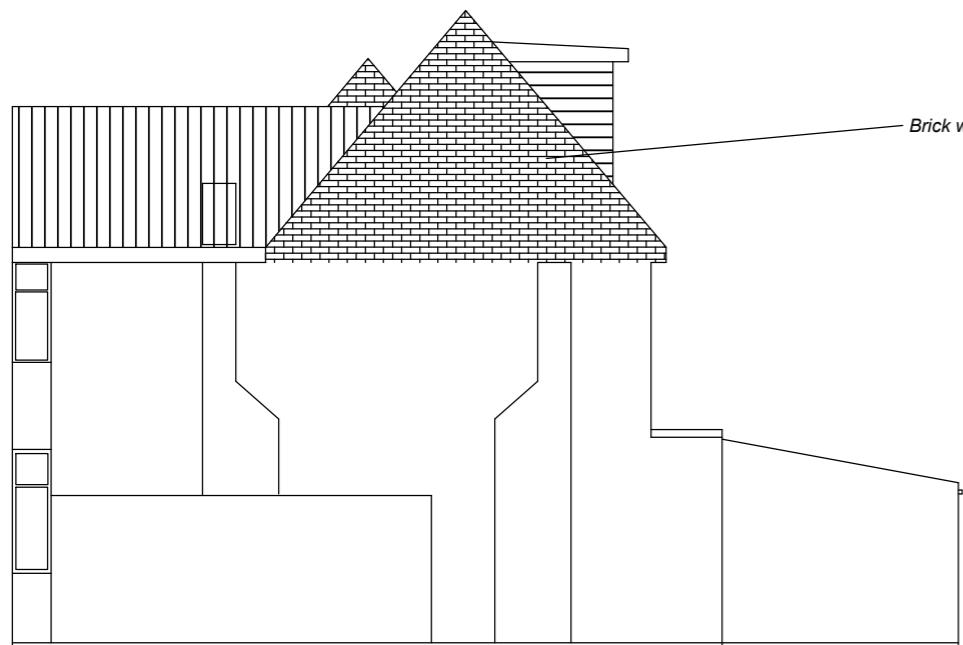

Application:  
**HPA – New roof with increase in height, hip to gable roof extensions and rear dormer**  
Client: Mr K S Mand Date: 26<sup>th</sup> June 2025  
Site: 25 Stirling Road, Hayes, UB3 3AH Drawn By: Gurs Benning  
Scale: Refer to Drawing @ A3 Dwg.No: GTD1198 – 04HA3

PROPOSED REAR / FRONT & SIDE ELEVATIONS  
Scale 1:100

**G T DESIGNZ LTD**  
*Building Designs & Technical services*  
GT Designz Ltd,  
Unit 1, Gethclen House,  
Dawley Road  
Hayes,  
UB3 1EH  
Tel : 0208 212 7981  
Mob : 07854 351 934  
Email : [enquiries@gtdesignz.com](mailto:enquiries@gtdesignz.com)